
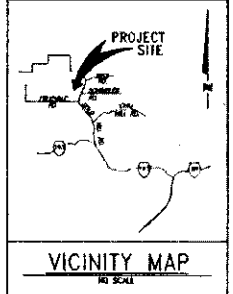


# VICINITY MAP

NO SCALE

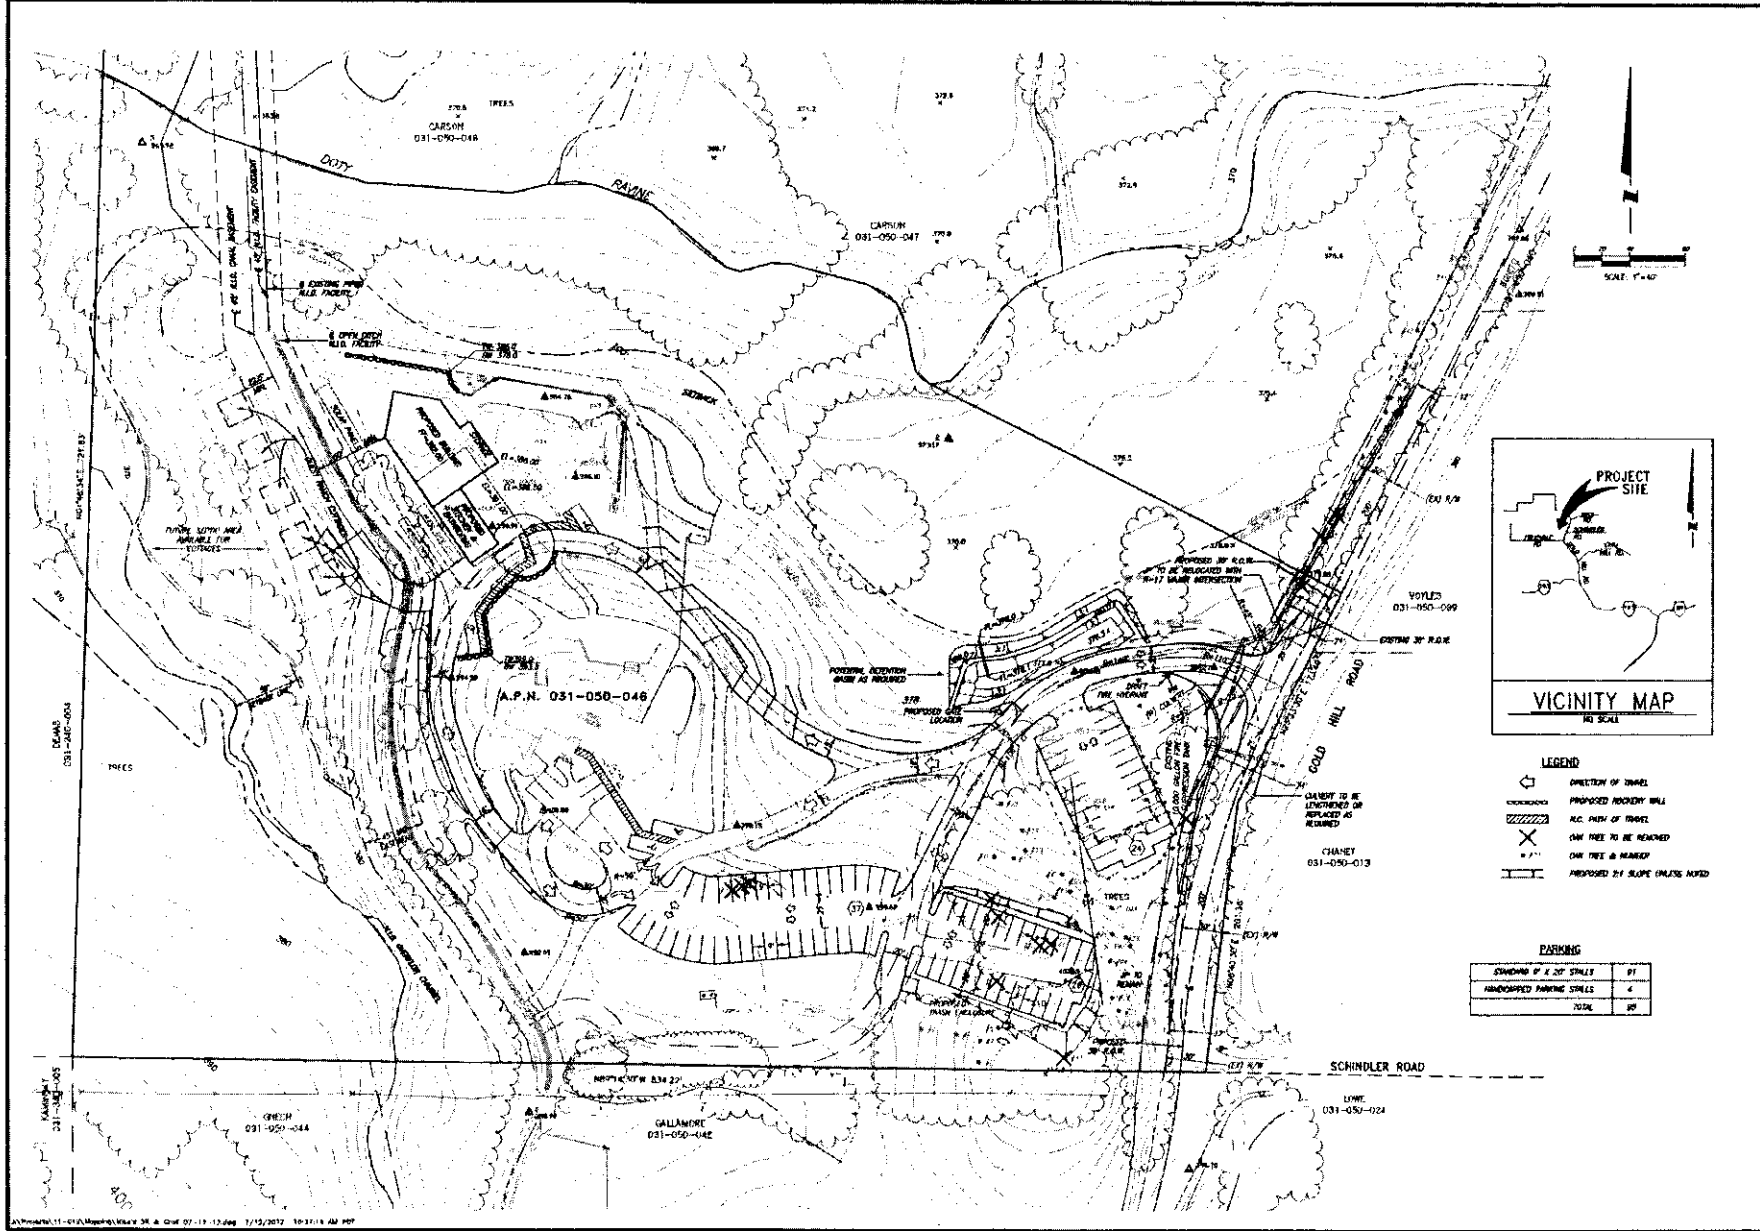

- LEGEND**
- DIRECTION OF TRAVEL
  - PROPOSED PROPERTY LINE
  - A.C. PORT OF TRAVEL
  - ONE TREE TO BE REMOVED
  - ONE TREE TO BE MAINTAINED
  - PROPOSED 2:1 SLOPE (UNLESS NOTED)

**PARKING**

SPACING OF 8' 20" STALLS	91
HANDICAPPED PARKING STALLS	4
TOTAL	95

DATE 12/11	PROJECT NO. 11-013	DATE 12/11	PROJECT NO. 11-013
SHEET 1	PROJECT NO. 11-013	SHEET 1	PROJECT NO. 11-013
OF 1	PROJECT NO. 11-013	OF 1	PROJECT NO. 11-013
DRAWING: 031-050-046		BENCH MARK USNS BENCHMARK STATION: 39 100 30'	
E.S. SHEET SCALE 1" = 40'		R.C.E. NO. DATE	
SHEET		REVISIONS	
DATE		DESCRIPTION	
PROJECT NO. 11-013		DATE	
2325 GOLD HILL ROAD		NEWCASTLE, CA 95658	
COUNTY OF PLACER, CALIFORNIA		SNOISWAM	
SITE PLAN AND GRADING		PROJECT MARK	
GOLD HILL GARDENS		BENCH MARK	