


PREPARED FOR:
County Of Placer
c/o Joel Swift - AIA

COLFAX VETERANS MEMORIAL HALL
22 SUNSET CIRCLE
COLFAX, CA
FIRST FLOOR
(As Measured: November 2012)

FLOOR PLAN

SUNSET CR

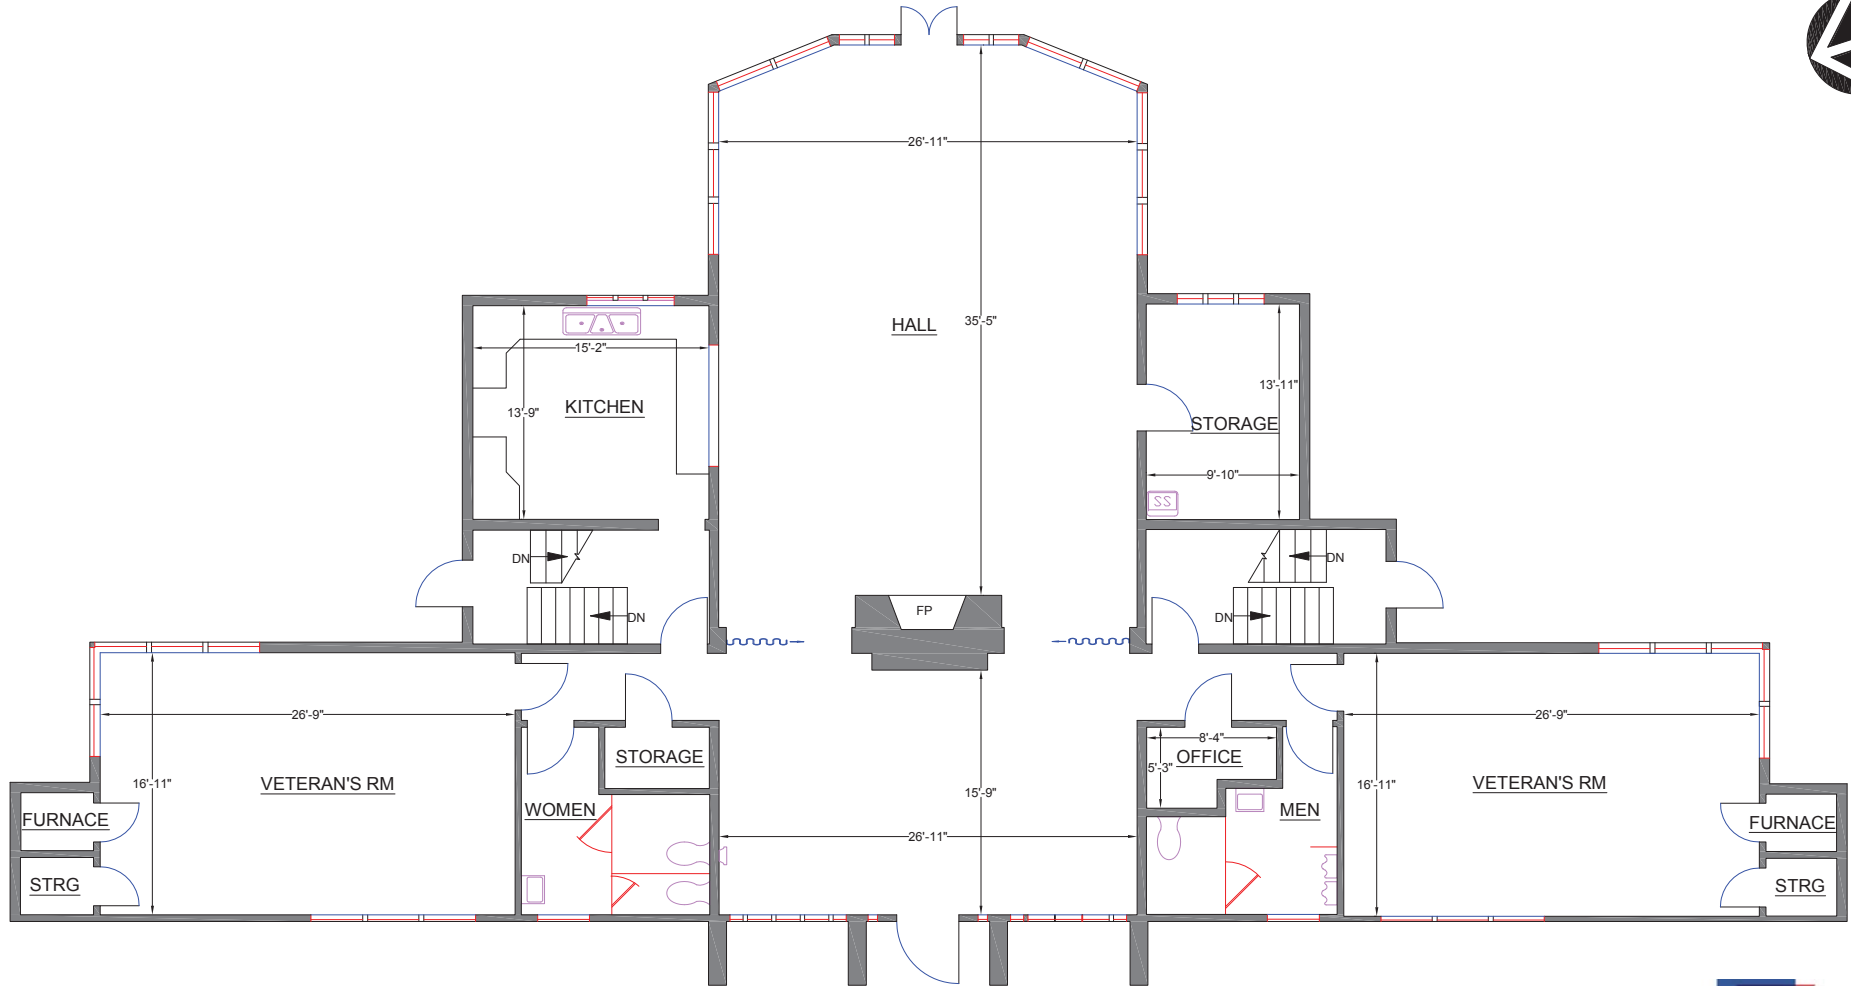

Note: All dimensions shown are rounded to the nearest inch, for informational purposes only. All measurements are recorded to 1/8" accuracy as documented in the final CAD drawing supplied.



SCALE: 1/8" = 1' - 0"

LASERTECH® is a registered US trademark of Lasertech® Floorplans Ltd.
Copyright 1998-2012 Lasertech® Floorplans Ltd., All Rights Reserved



Corporate Design Group, Inc.
TEL: (916) 781-6543
FILE: L120915 (12-380)

Survey Accuracy: +/- 0.10 %