


PREPARED FOR:
County Of Placer
c/o Joel Swift - AIA

STEWART HALL
6005 CAMP FARWEST ROAD
SHERIDAN, CA

(As Measured: November 2012)

FLOOR PLAN

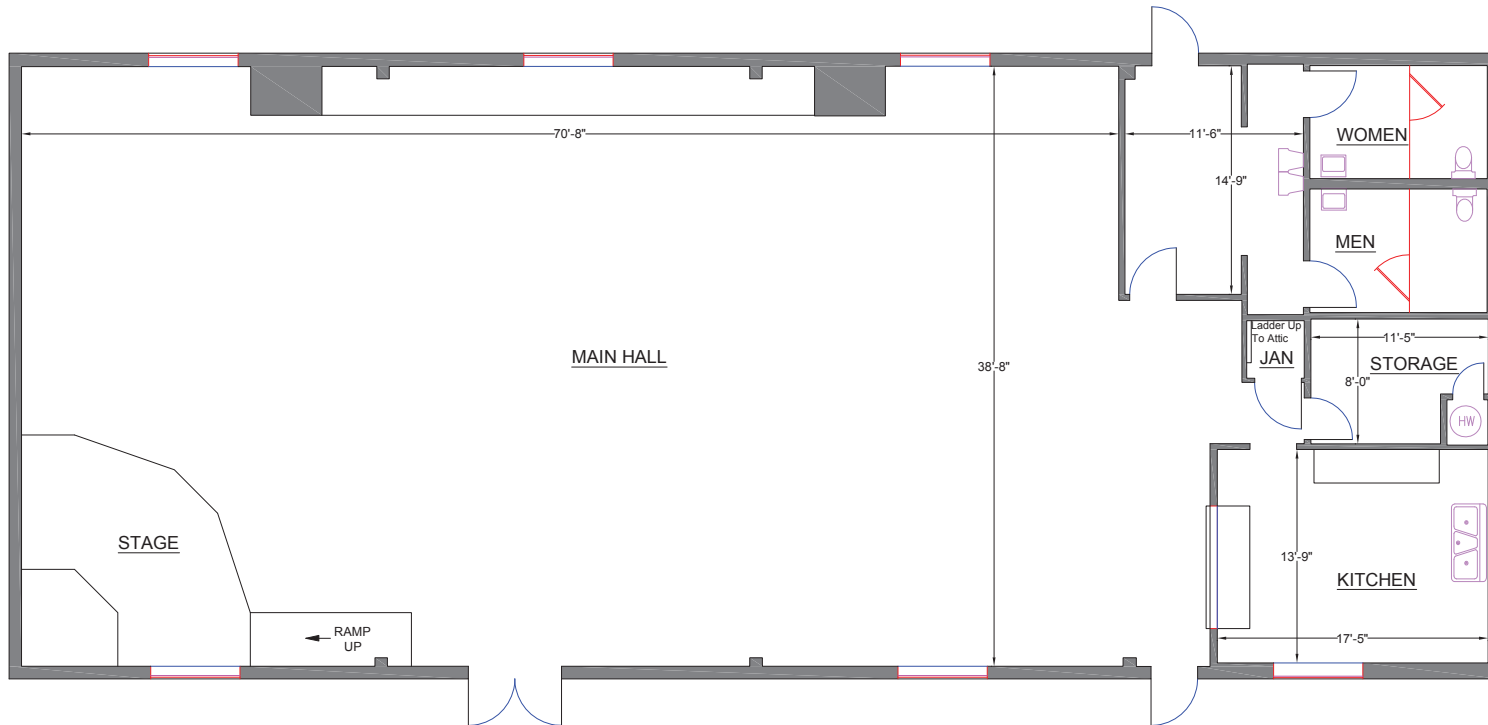

CAMP FARWEST ROAD



SCALE: 1/8" = 1' - 0"



Corporate Design Group, Inc.
TEL: (916) 781-6543
FILE: L120920 (12-378)

Survey Accuracy: +/- 0.13 %

LASERTECH® is a registered US trademark of Lasertech® Floorplans Ltd.
Copyright 1998-2012 Lasertech® Floorplans Ltd., All Rights Reserved