

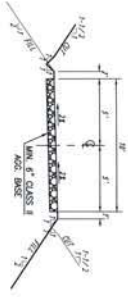


TYPICAL DRIVEWAY SECTION
NIS
 NOTE: TOP 1/2" OF SUB-GRADE AND ASS. BASE LAYERS SHALL BE COMPACTED TO SET RELATIVE COMPACTION.

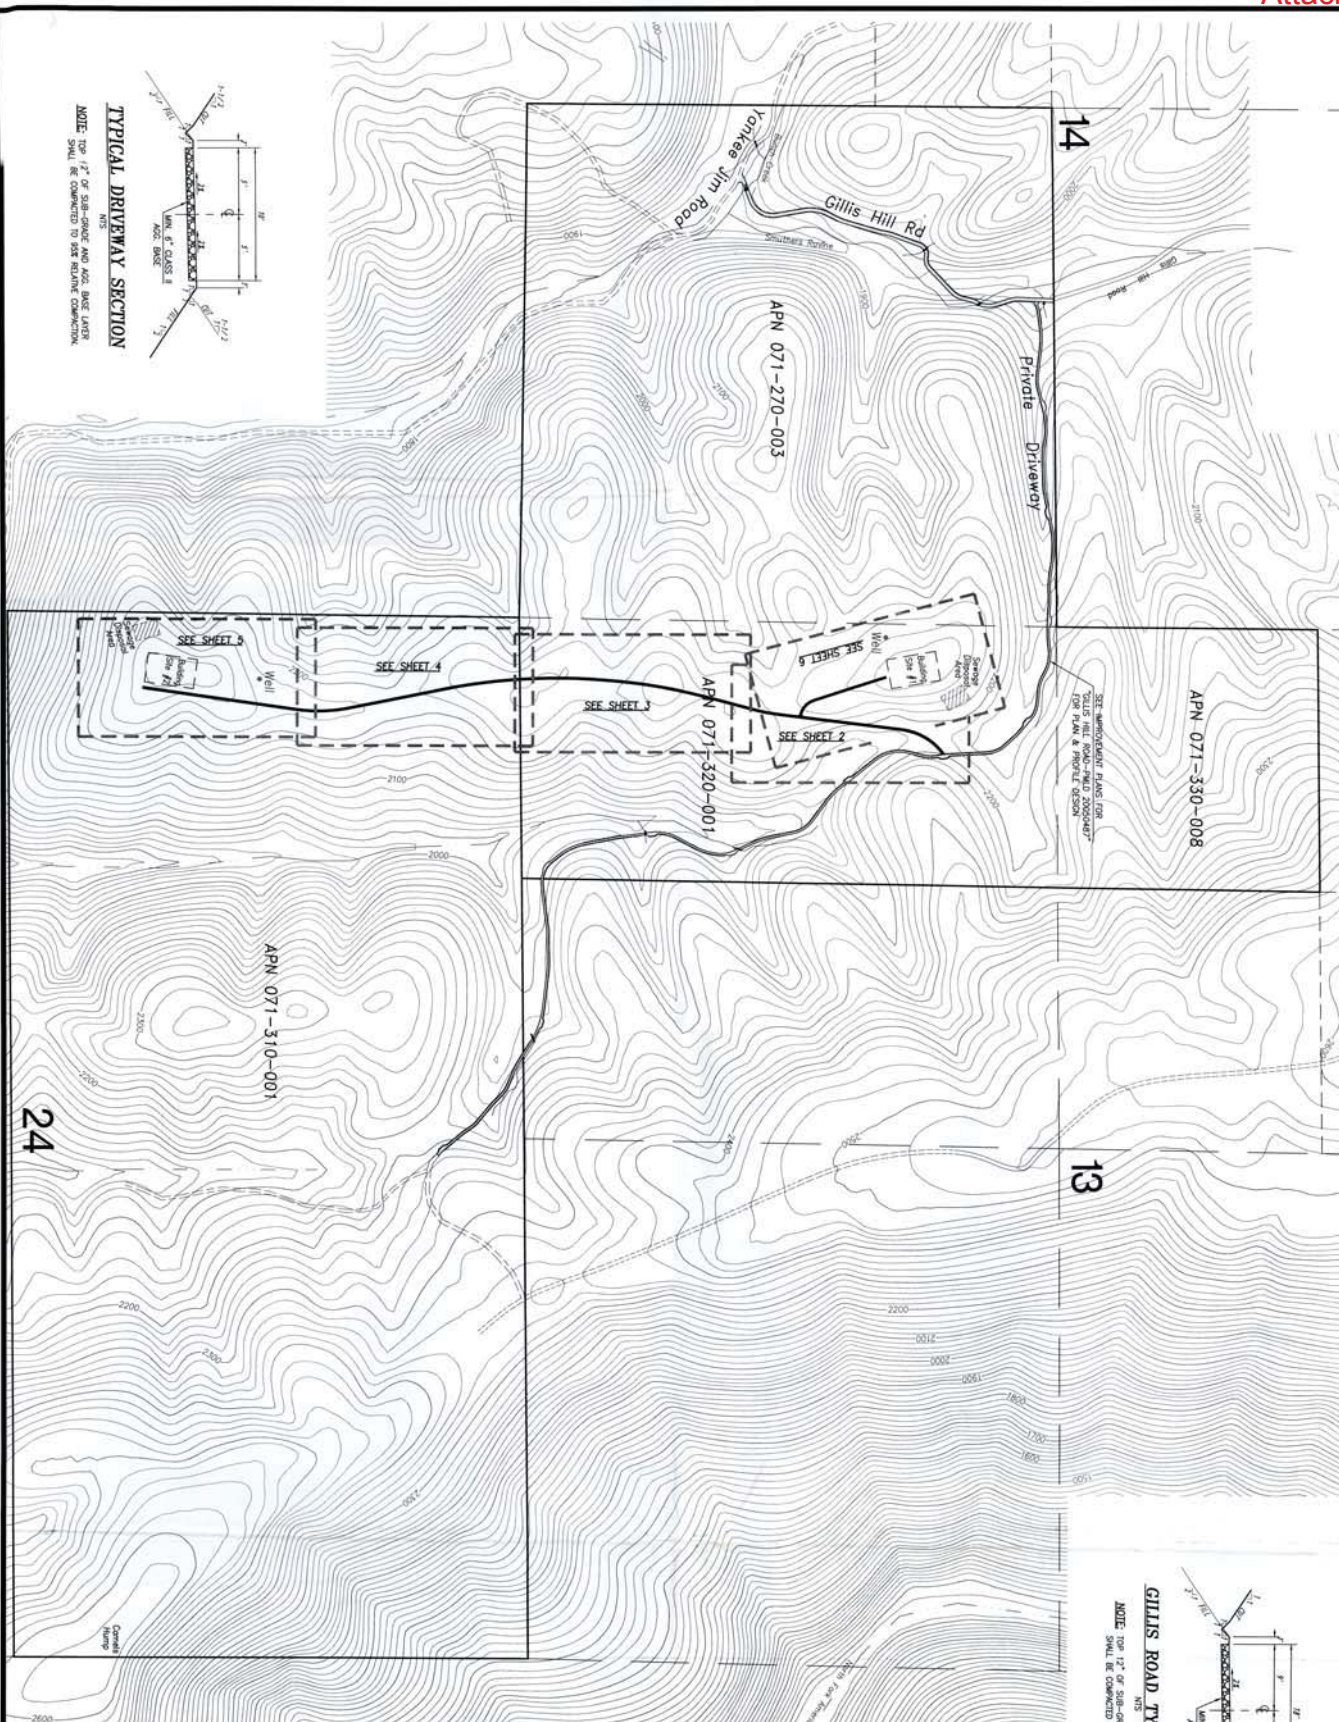

GILLIS ROAD TYPICAL SECTION
NIS
 NOTE: TOP 1/2" OF SUB-GRADE AND ASS. BASE LAYERS SHALL BE COMPACTED TO SET RELATIVE COMPACTION.

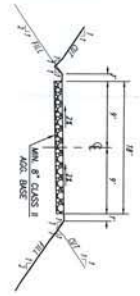

RECEIVED
 JUN 15 2006
 CDRA

NELSON ENGINEERING
Civil Engineering, Surveying, & Land Planning
 10130 Commercial Ave., Suite 100 (530) 432-4818
 Princeton Valley, CA 95664 e-mail: nelson@nelson.com

SITE PLAN FOR:
BASQUIN & PARKER
 A.P.N., 071-310-001, 071-330-008, 071-320-001, 071-270-003
 COUNTY OF PLACER, CALIFORNIA

NO.	REVISIONS	DATE

DESIGNED: K/JN
 DRAWN: K/JN
 DATE: AUGUST 6, 2003
 PROJECT No.: 11-421 DWG. NAME: 11-42124Plan.dwg

