



\* OFF STREET PARKING STALLS TO BE POROUS CONCRETE

REVISION	DATE	DESCRIPTION AND SHEET NO.	APPROVED BY	DATE

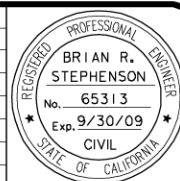


THE COUNTY OF PLACER OR ITS OFFICERS OR AGENTS SHALL NOT BE RESPONSIBLE FOR THE ACCURACY OR COMPLETENESS OF ELECTRONIC COPIES OF THIS PLAN SHEET.

L-12

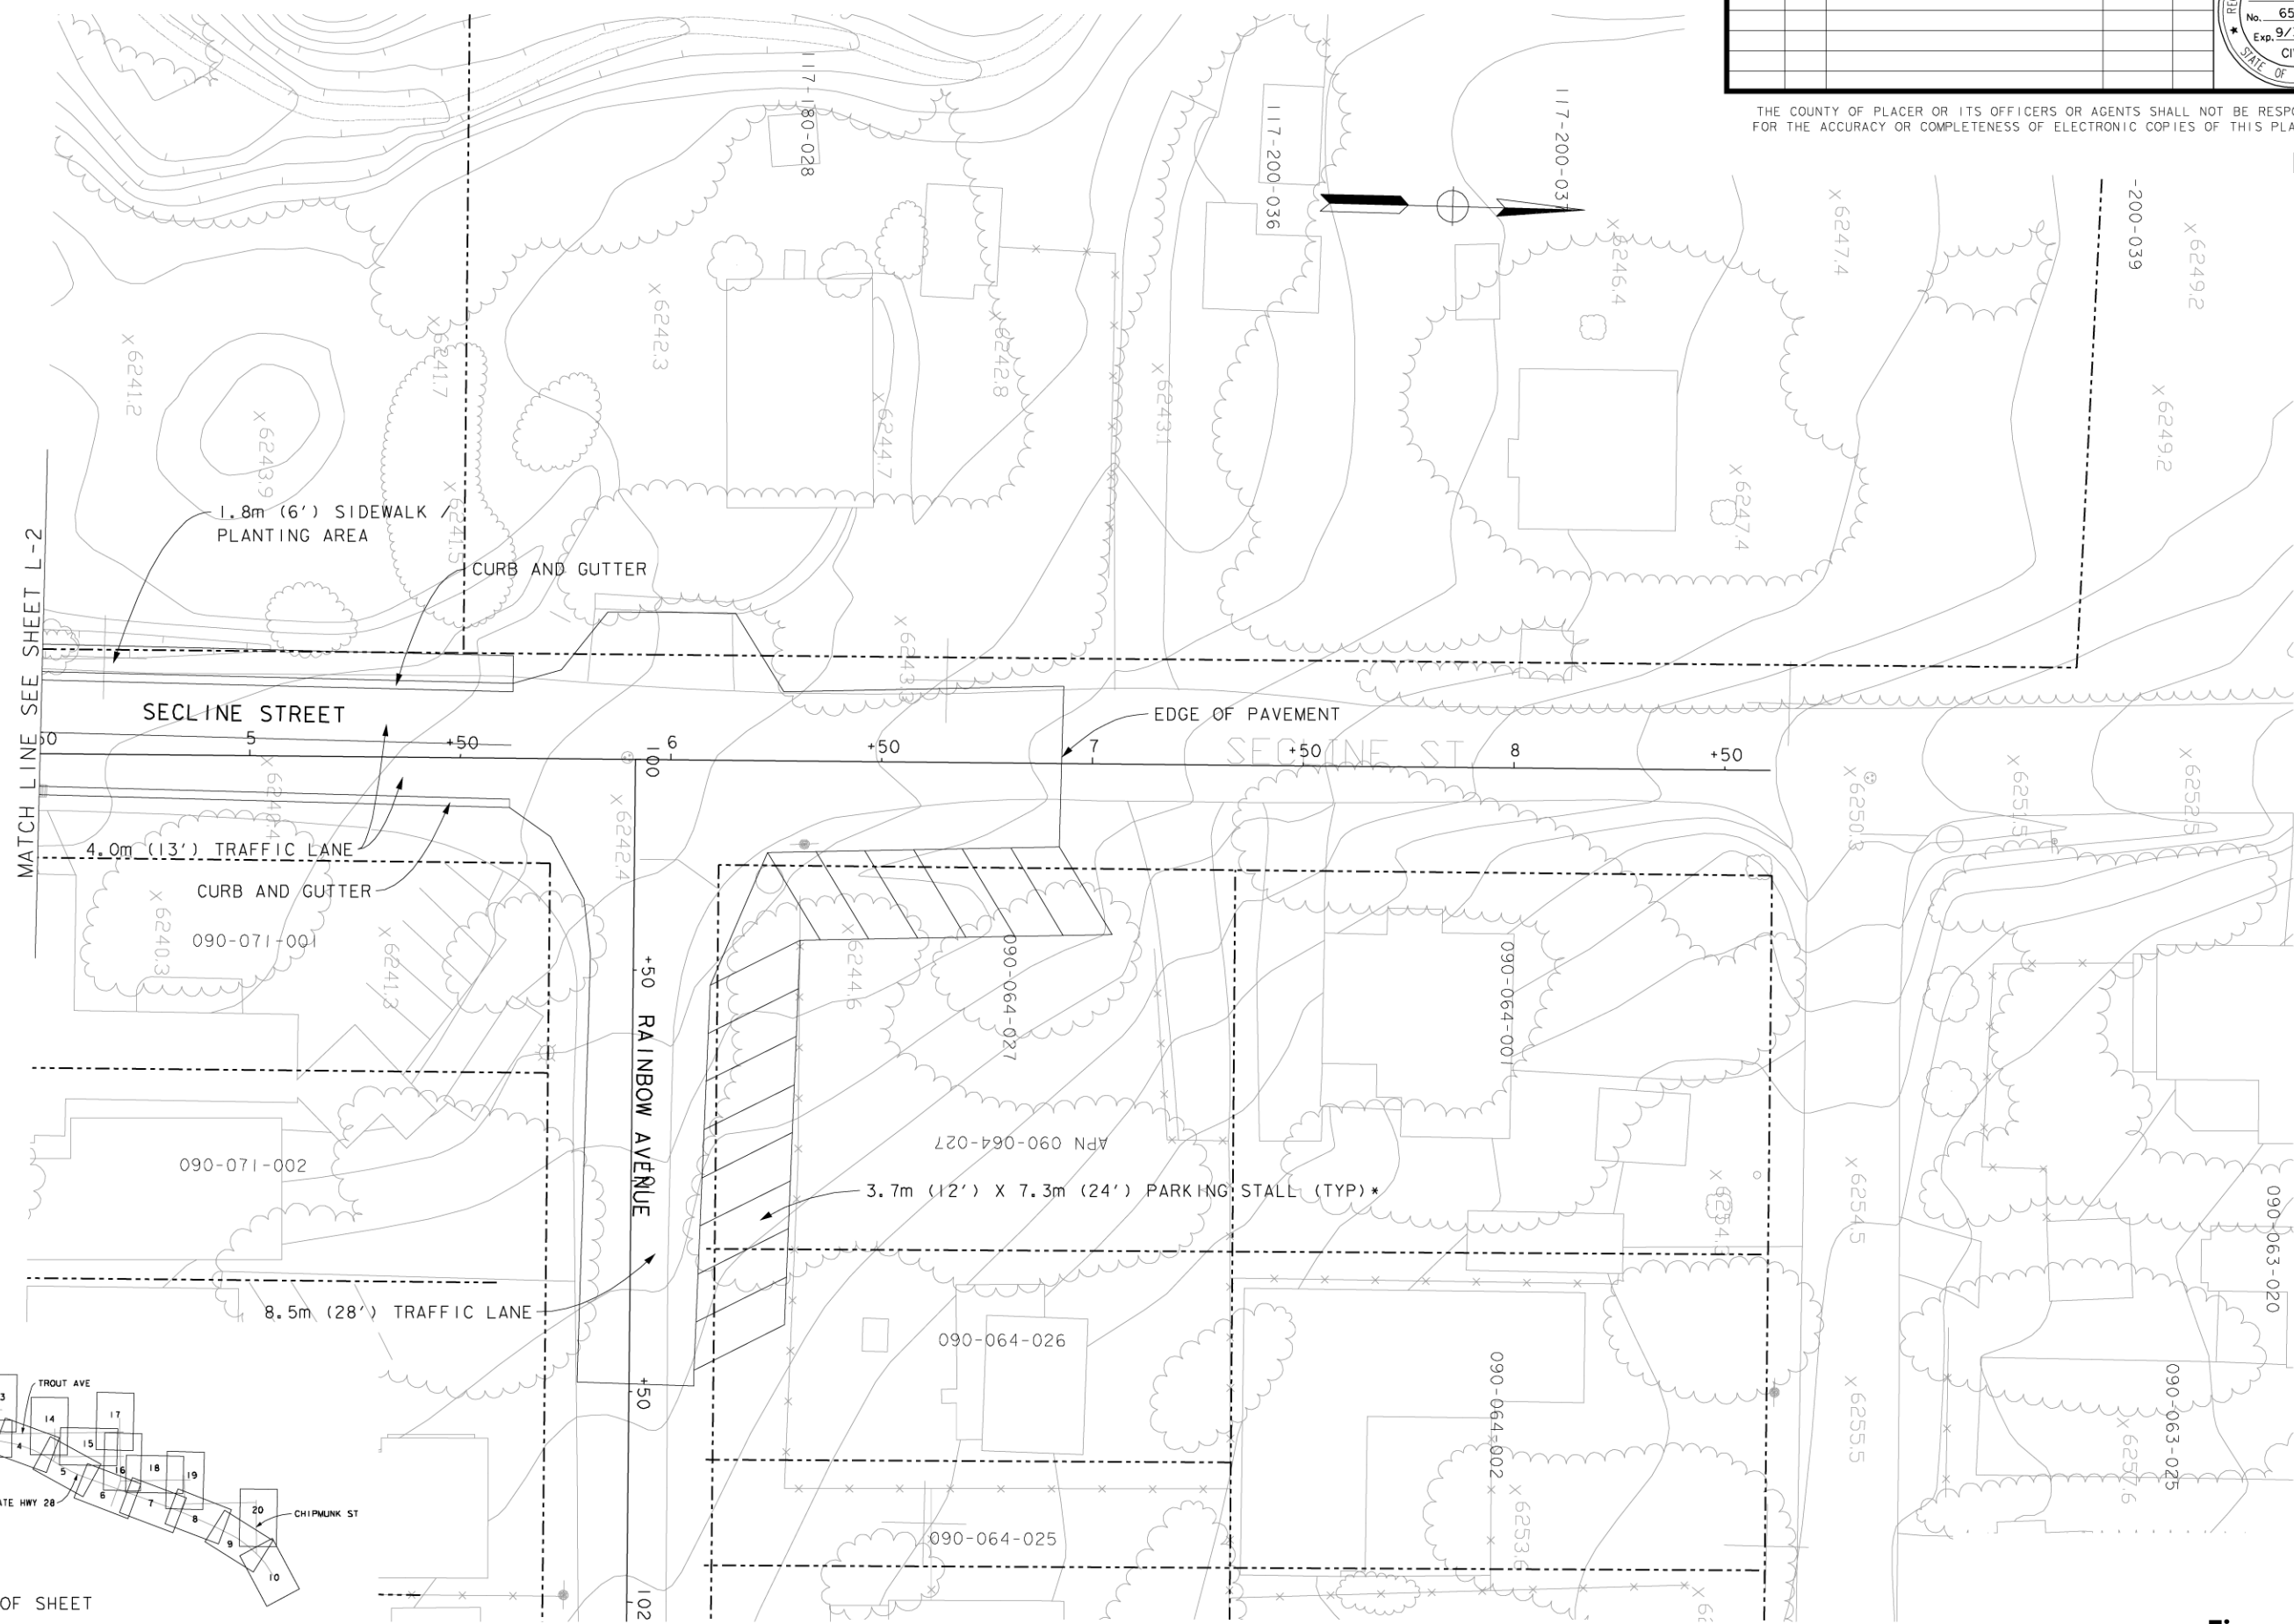

MATCH LINE SEE SHEET L-1-2

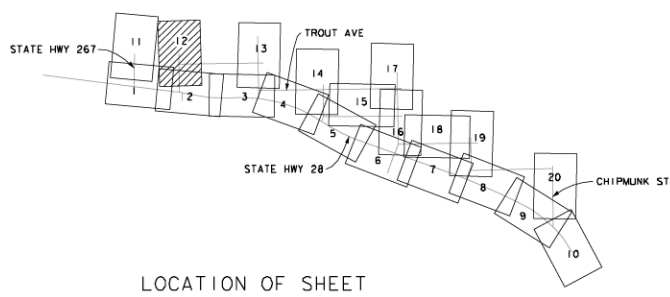

FOR REDUCED PLANS ORIGINAL SCALE IS IN INCHES



ALL DIMENSIONS SHOWN IN FEET UNLESS OTHERWISE NOTED

**Kings Beach Commercial Core Improvement Project Preferred Alternative: Hybrid Alternative**

**Figure 2-4**

PLAN SCALE: 1" = 20'  
 PROF. ILE SCALE:  
 HORIZ.:  
 VERT.:

DESIGNED:  
 DRAWN:  
 CHECKED:  
 RECORD  
 DRAWING:

CONTRACT NO.:

COUNTY OF PLACER DEPARTMENT OF PUBLIC WORKS  
 KINGS BEACH COMMERCIAL CORE IMPROVEMENT PROJECT

SHEET NO.  
**14**  
 OF  
**28**

500 907 979 990