
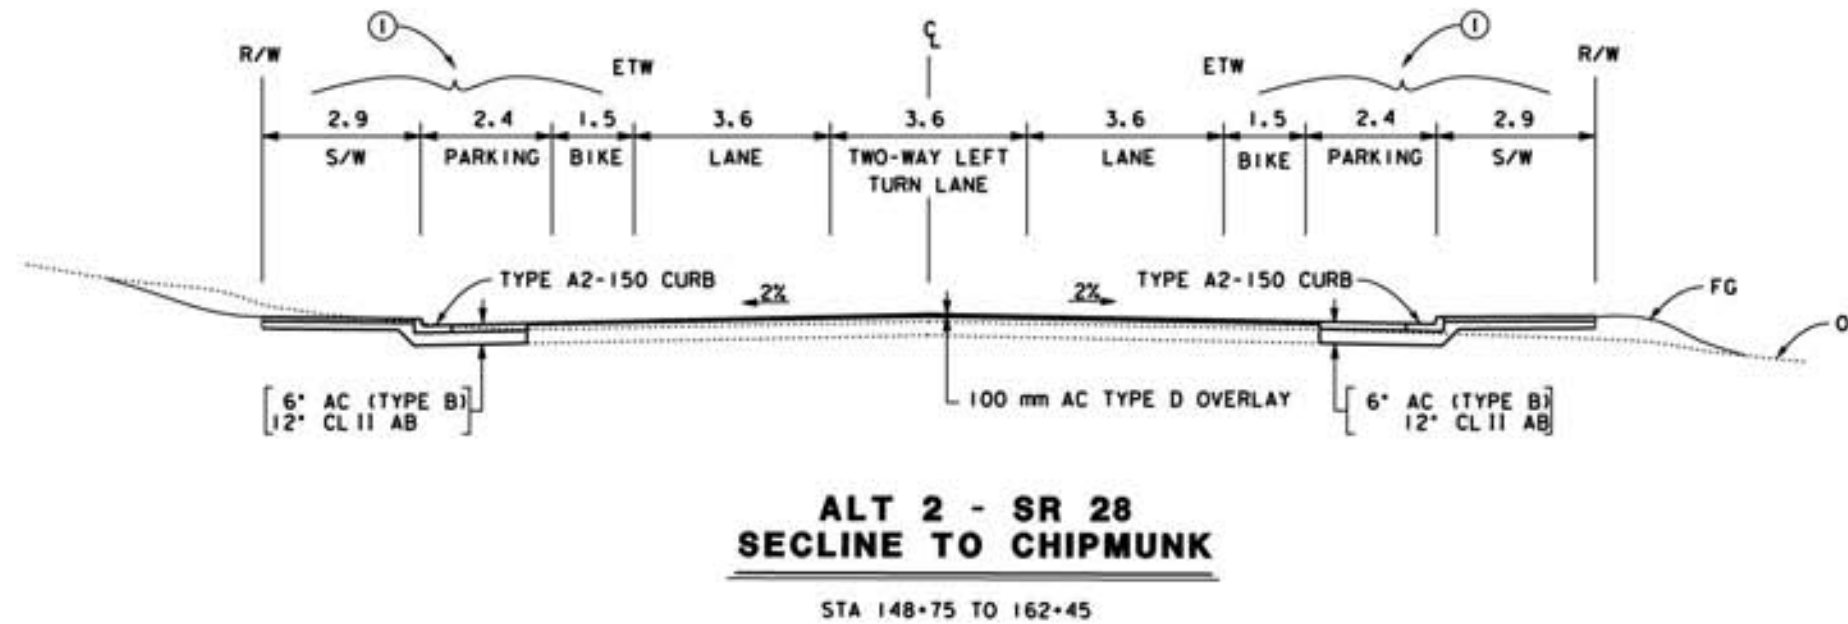


NOTES:

- ① OPTION TO REDUCE SIDEWALK BY 0.6m (2.0 ft) EACH SIDE OF STREET TO INCREASE PARKING AND BIKE LANE BY 0.3m (1.0 ft) EACH.

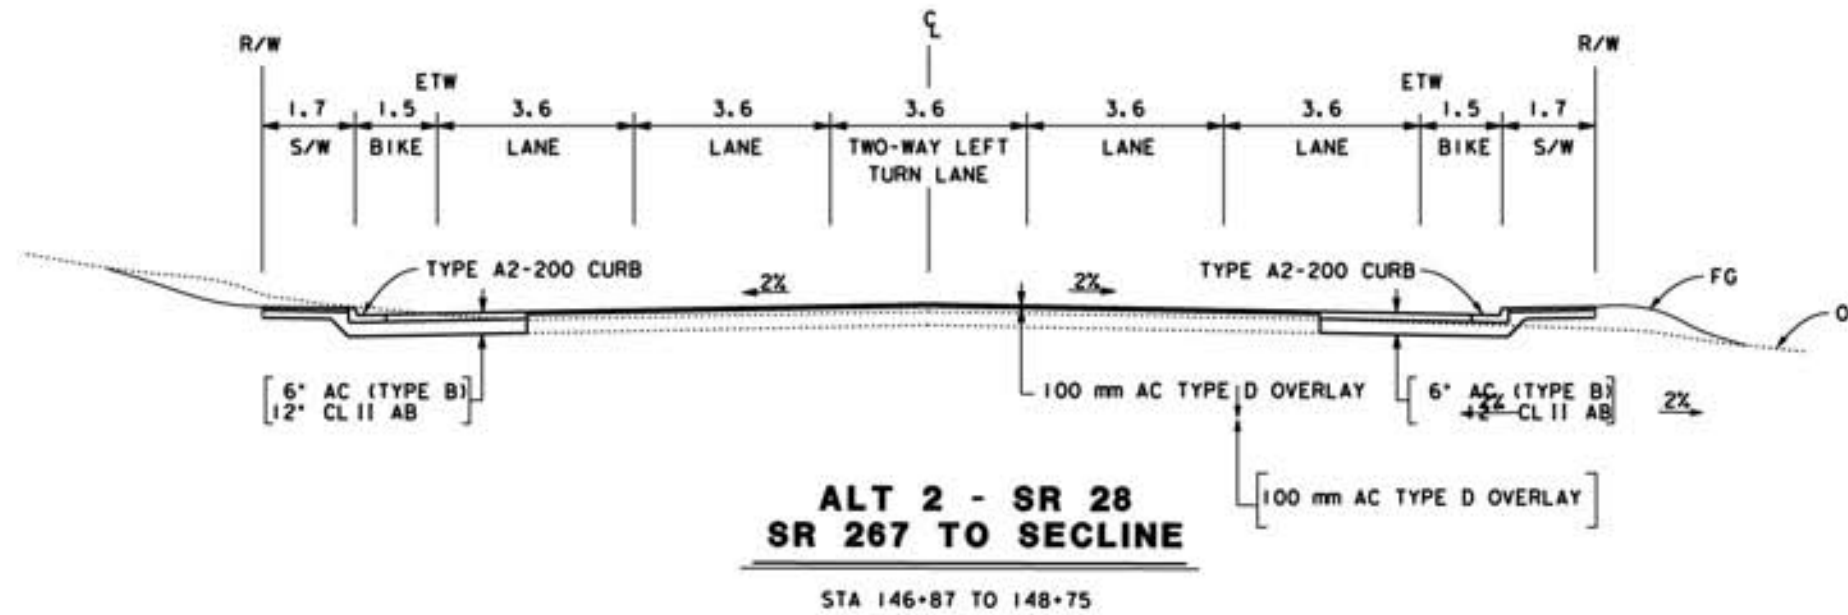

PLAN SCALE: NO SCALE
PROFILE SCALE: 1" = 10'
HORIZ. SCALE: 1" = 100'
VERT. SCALE: 1" = 10'

DATE: _____
DESIGNED BY: _____
DRAWN BY: _____
CHECKED BY: _____
RECORD BY: _____

CONTRACT NO. _____

COUNTY OF PLACER
DEPARTMENT OF PUBLIC WORKS
KINGS BEACH COMMERCIAL CORE IMPROVEMENT PROJECT
FEASIBILITY STUDY - ALTERNATIVE 2 - TYPICAL SECTIONS

SHEET NO.
6
OF
18

Figure 2-1

Kings Beach Commercial Core Improvement Project Alternatives