



ALTERNATIVE 4 - ROADWAY CROSS SECTION:

- 1 - 3.6 m (12') TRAFFIC LANE EACH DIRECTION
- 1 - 3.6 m (12') DUAL CENTER TURN LANE
- 1 - 1.5 m (5') BIKE LANE EACH DIRECTION
- 1 - 5.3 m (18±) SIDEWALK/PLANTING AREA EACH DIRECTION
(SEE SHEET 18 FOR TYPICAL X-SECTION - ALTERNATIVE 4)



REVISION #	DATE	DESCRIPTION AND SHEET NO.	APPROVED BY	DATE

THE COUNTY OF PLACER OR ITS OFFICERS OR AGENTS SHALL NOT BE RESPONSIBLE FOR THE ACCURACY OR COMPLETENESS OF ELECTRONIC COPIES OF THIS PLAN SHEET.

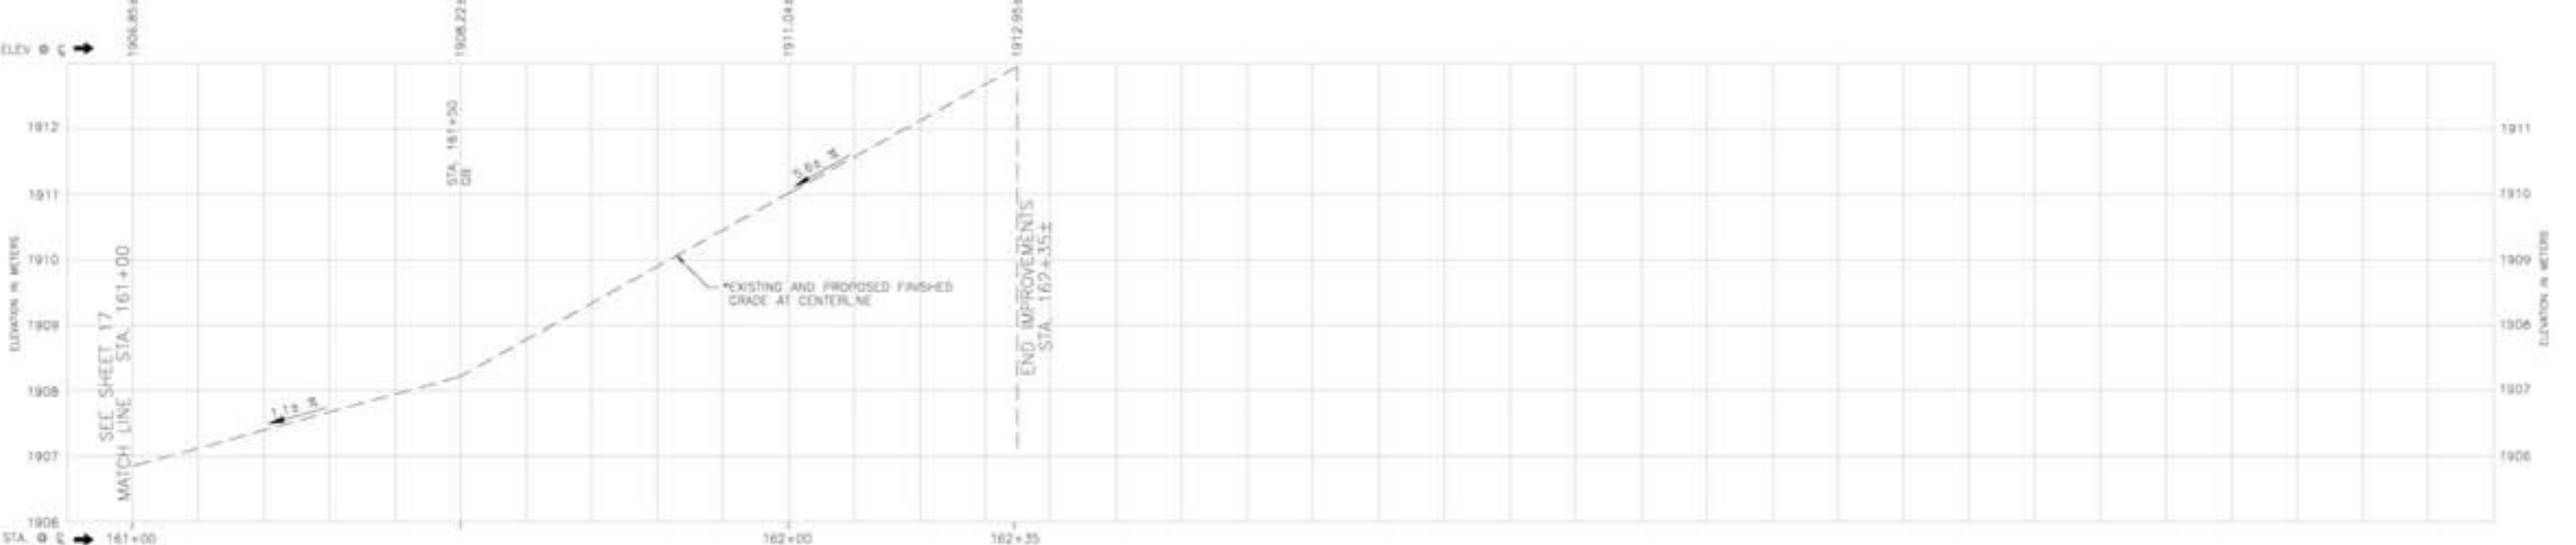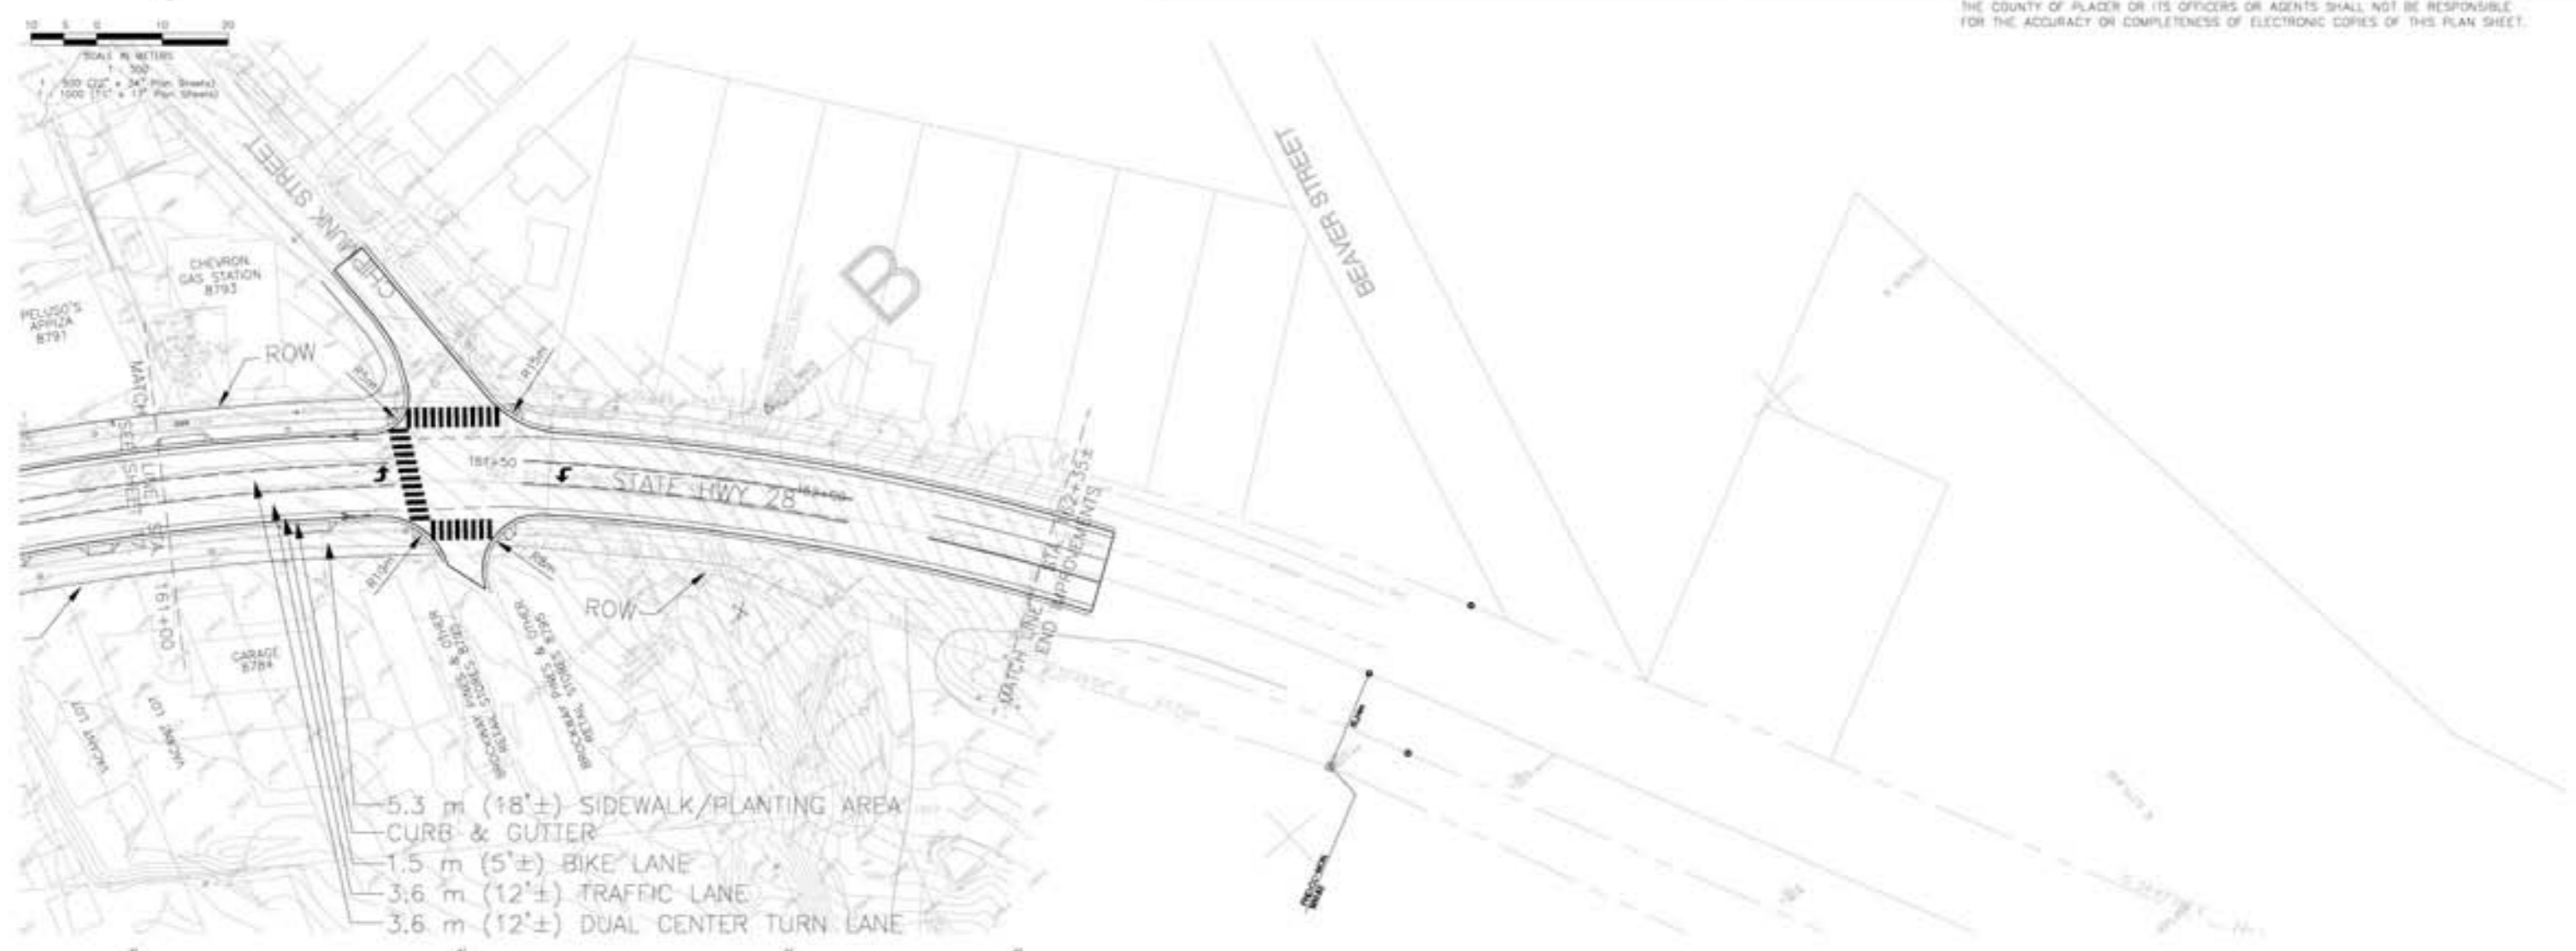

PLAN SCALE: 1:500
 PROFILE SCALE:
 HORIZ: 1:500
 VERT: 1:50

DATE: _____
 DESIGNED: BRS
 DRAWN: BRS
 CHECKED: BTL
 RECORDED: _____
 CONTRACT NO. 73108
 DATE: 12/01/08

DEPARTMENT OF PUBLIC WORKS
KINGS BEACH COMMERCIAL CORE IMPROVEMENT PROJECT
 FEASIBILITY STUDY - ALTERNATIVE 4 - PLAN, PROFILE & STRIPING LAYOUT