


**ALT 4 - SR 28
SR 267 TO SECLINE**

STA 146+87 TO 148+75

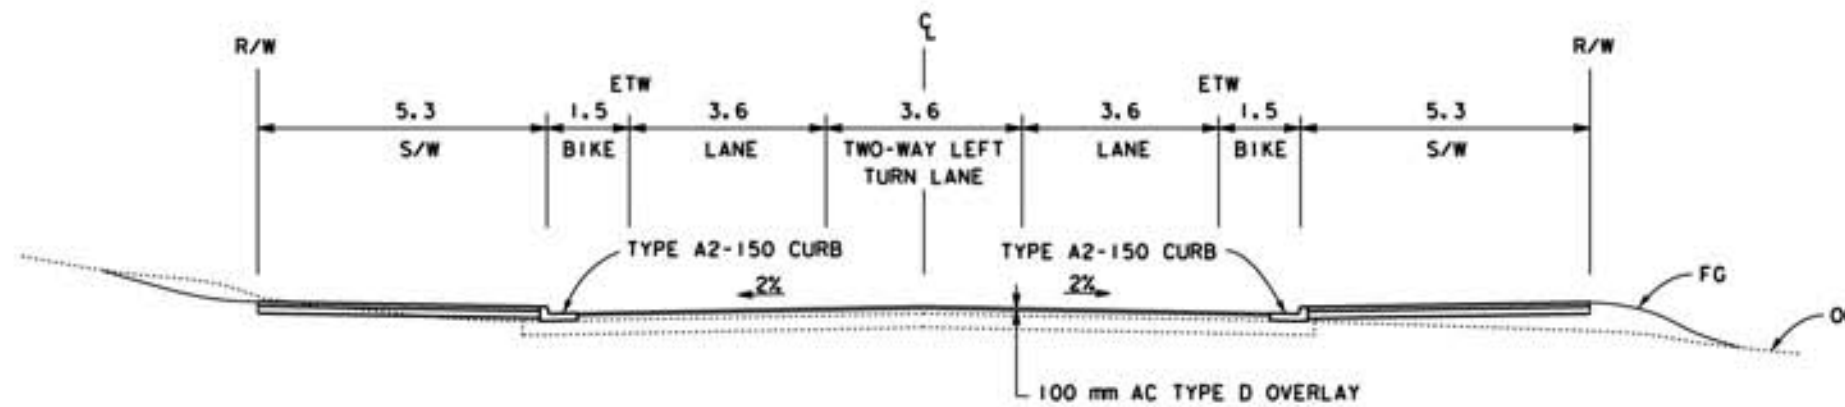

**ALT 4 - SR 28
SECLINE TO CHIPMUNK**

STA 148+75 TO 162+45

PLAN SCALE AND SCALE
PROFILE SCALE
HORIZ. NA
VERT. NA

DATE
DESIGNED
DRAWN
CHECKED
RECORD
DRAWING

CONTRACT NO.

DEPARTMENT OF PUBLIC WORKS
COUNTY OF PLACER
KINGS BEACH COMMERCIAL CORE IMPROVEMENT PROJECT
FEASIBILITY STUDY - ALTERNATIVE 4 - TYPICAL SECTIONS

SHEET NO.
18
OF
18

Figure 2-1

Kings Beach Commercial Core Improvement Project Alternatives