



COUNTY OF PLACER CDRA ENGINEERING & SURVEYING

MONUMENTS

SECTION CORNER & QUARTER CORNER

DATE: APR. 2016
SCALE: NOT TO SCALE


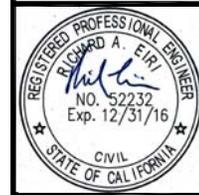



PLATE
500

APPROVED BRONZE, BRASS OR EQUIVALENT MARKER OR CAP, 2"φ MIN (W/SAMPLE MARKINGS)
SEE NOTE 2

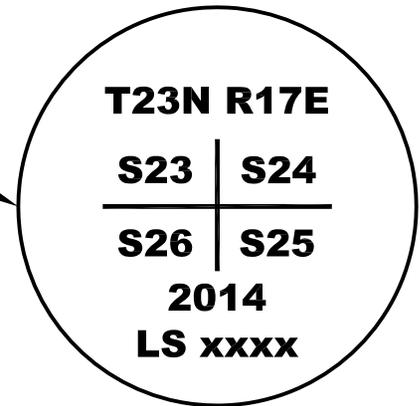

APPROVED BRONZE, BRASS OR EQUIVALENT CAP, 2"φ MIN

PLACE ROCK MOUND

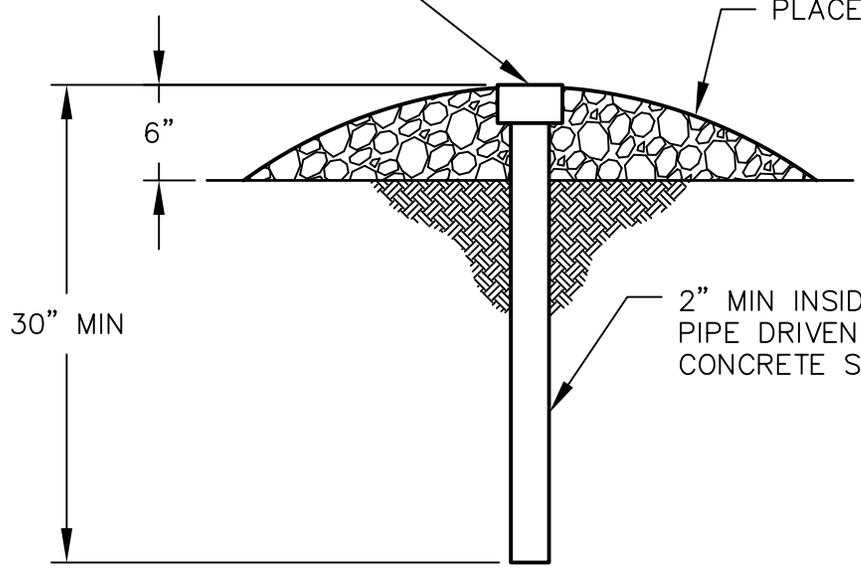

2" MIN INSIDE DIAMETER GALVANIZED IRON PIPE DRIVEN INTO GROUND. IF PLACED IN HOLE, CONCRETE SHALL BE USED AS BACKFILL.

- NOTES:**
1. SET ACCORDING TO PLATE 501 IF CORNER FALLS ON ROAD.
 2. MARKINGS ON CAP TO BE ORIENTED NORTH AND STAMPED IN ACCORDANCE WITH THE INSTRUCTIONS IN CHAPTER IV OF THE 2009 MANUAL OF SURVEY INSTRUCTIONS PREPARED BY THE BUREAU OF LAND MANAGEMENT.




COUNTY OF PLACER
ENGINEERING & SURVEYING
CDRA

MONUMENTS

STREET INTERSECTION

COVER MARKED "MONUMENT" OR APPROVED EQUIVALENT. IN AREAS ABOVE 2000 FT ELEVATION, RECESS MONUMENT BOX 1/2" BELOW PAVEMENT SURFACE

2" HMA OR MATCH (E) DEPTH, WHICHEVER IS GREATER, TYP

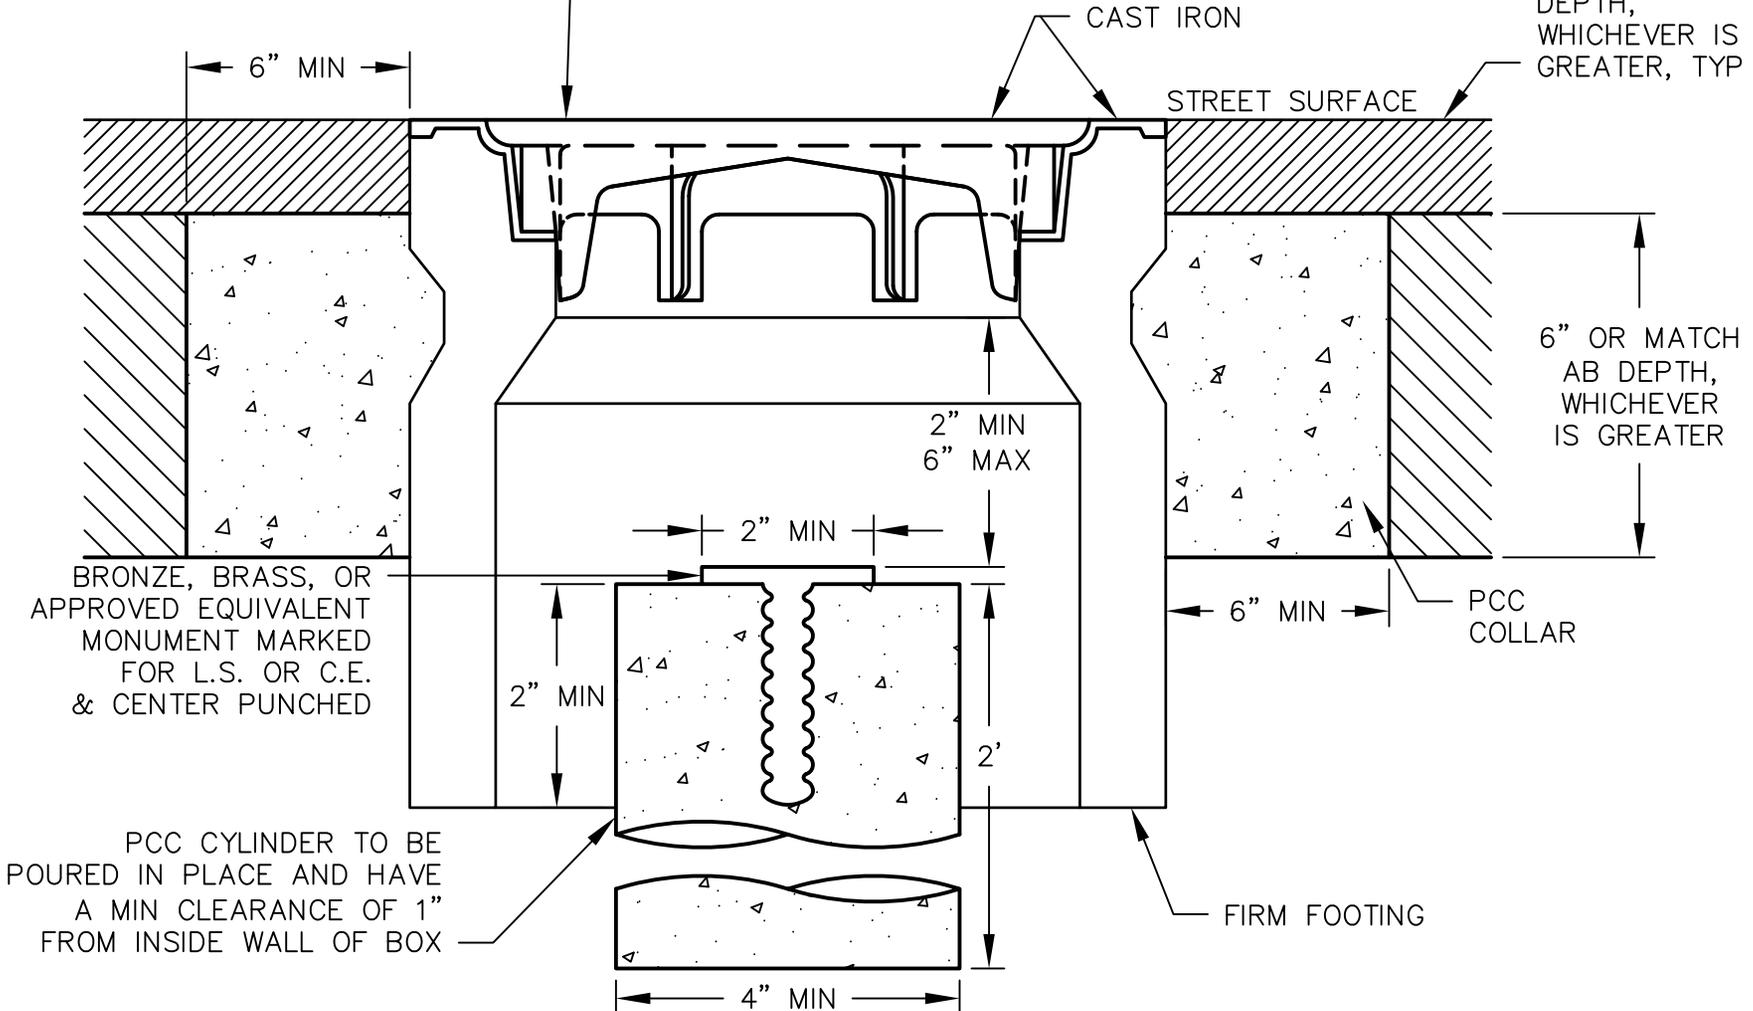

NOTES:

- SECTION AND QUARTER CORNER MONUMENTS SHALL BE MARKED AND SET IN ACCORDANCE WITH PLATE 500.
- MONUMENT BOX TO BE RAISED AFTER FINAL PAVING.
- ALL PCC TO BE 6-SACK MIX.
- MONUMENT BOX SHALL BE ONE OF THE FOLLOWING, OR APPROVED EQUIVALENT:
 - BROOKS #3-RT TRAFFIC GATE VALVE BOX;
 - FORNI TRAFFIC VALVE BOX, IRON SIDES;
 - THE AMERICAN BRASS & IRON FOUNDRY MONUMENT COVER: FRAME 5020, LID 5022.

DATE:
APR. 2016

SCALE:
NOT TO SCALE



PLATE
501



COUNTY OF PLACER
CDRA
ENGINEERING & SURVEYING

STREET MONUMENTS

DATE:
APR. 2016
SCALE:
NOT TO SCALE

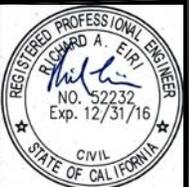


PLATE
502

