


Project Overview

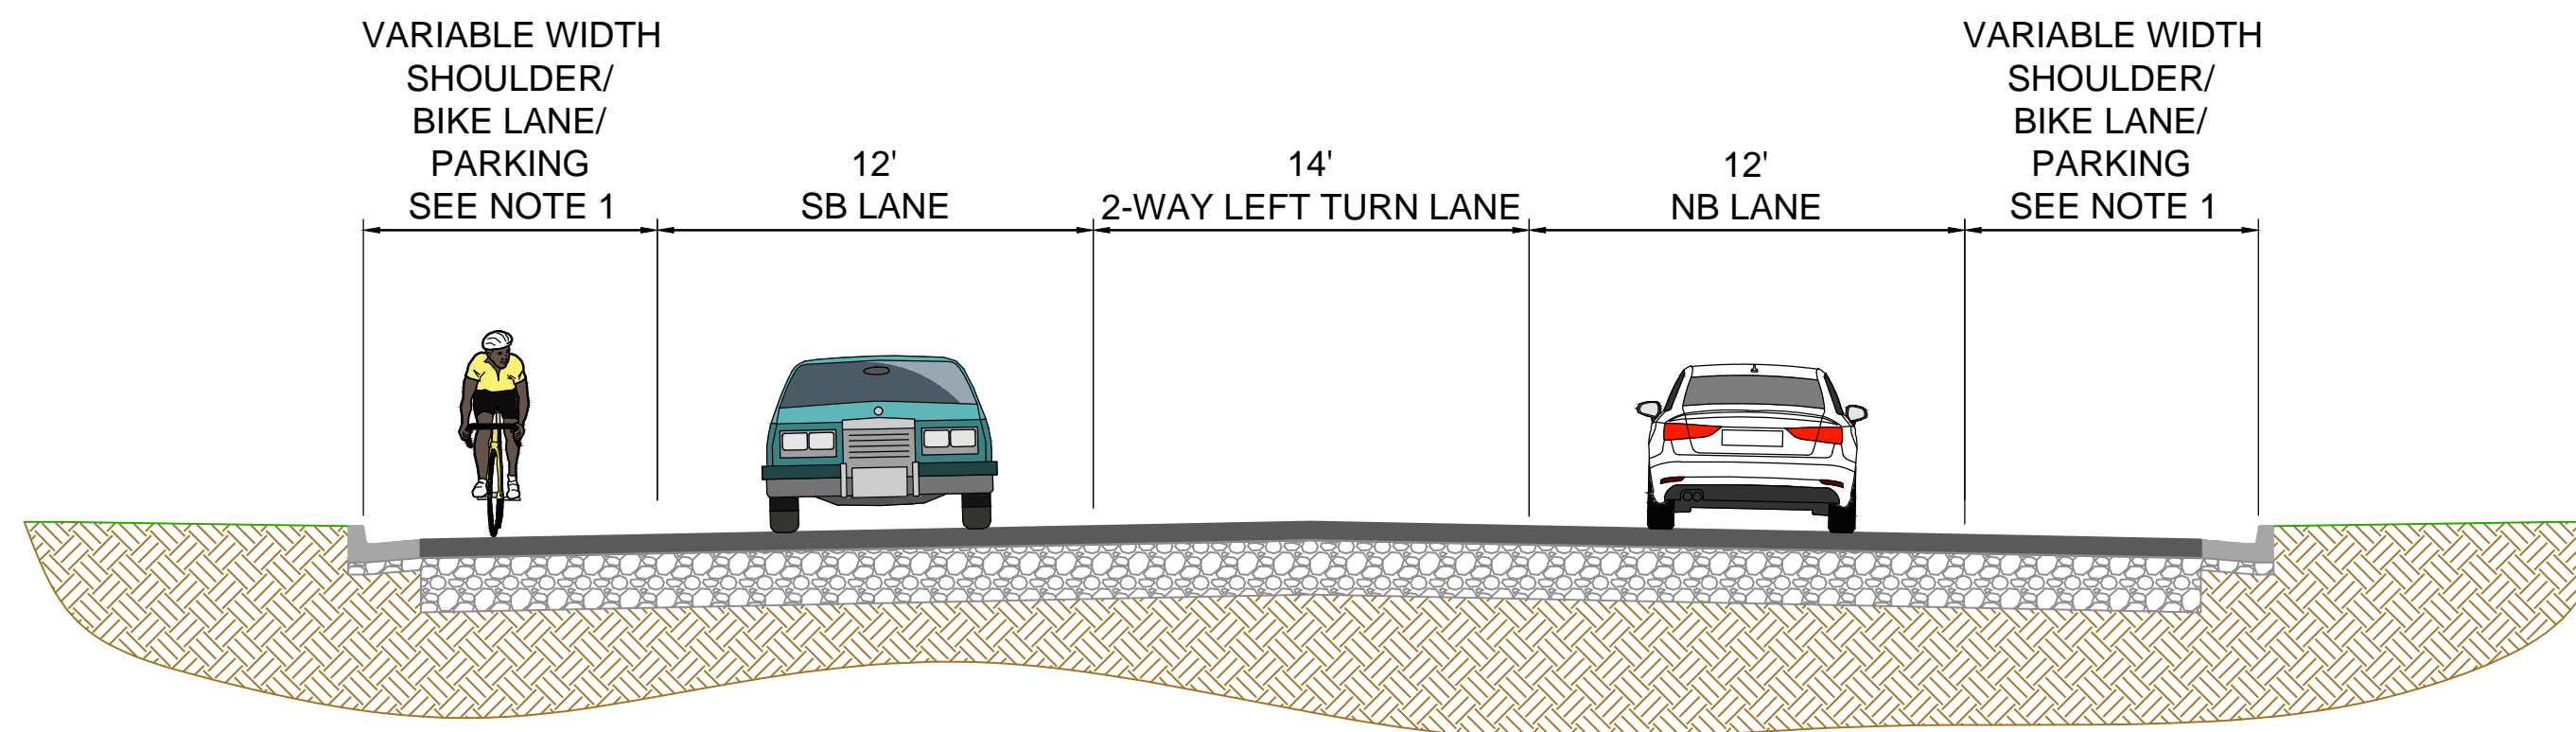

Typical Section
N Lake Blvd Road Diet

Note 1:
Minimum 5' bike lane provided at all locations

Legend:

- Sidewalk
- Bike Lane/Shoulder
- Two-Way Left Turn Lane



Kings Beach Western Approach Project

Placer County