

CORNER RECORD

COUNTY OF PLACER, CALIFORNIA

City of _____ Document Number _____

Brief Legal Description Lot 13 and 14, Southside Highlands #2, G/MAPS/50, PCR Sec.13 T17N-R15E

CORNER TYPE

COORDINATES (Optional)



Government Corner Control
Meander Property
Rancho Other
Date of Survey 10/20/2003 & 06/10/2004

N. _____
E. _____
Zone _____ Datum _____
Elev. _____

Corner — Left as found Found and tagged Established Reestablished Rebuilt

Identification and type of corner found: Evidence used to identify or procedure used to establish or reestablish corner:

- Found 1/2" iron pin per G/MAPS/50 at BC
- Found monument as described
- Nothing found or set

A description of the physical condition of the monument as found and as set or reset:

Set 3/4" iron pin w/copper collar stamped LS 7954

SURVEYOR'S STATEMENT

This Corner Record was prepared by me or under my direction in conformance with the Land Surveyor's Act on March 30, _____ 20 05.

Signed Guillermo Carey L.S. or R.C.E. Number 7954



COUNTY SURVEYOR'S STATEMENT

This Corner Record was received APRIL 25 20 05 and examined and filed MAY 3 20 05.

Signed Charles B. Grant Title DEPUTY COUNTY SURVEYOR
LS 6158



County Surveyor's Comment _____

BOOK 9 CORNER RECORDS PAGE 65

LOT 12

**SOUTHSIDE
HIGHLANDS # 2
LOT 13 & 14**

G/MAPS/50, PCR

A PORTION OF

SECTION 13


T.17 N., R.15 E., M.D.M.

NEVADA & PLACER

COUNTIES, CALIFORNIA

SCALE: 1"=50'

FEBRUARY 15, 2005

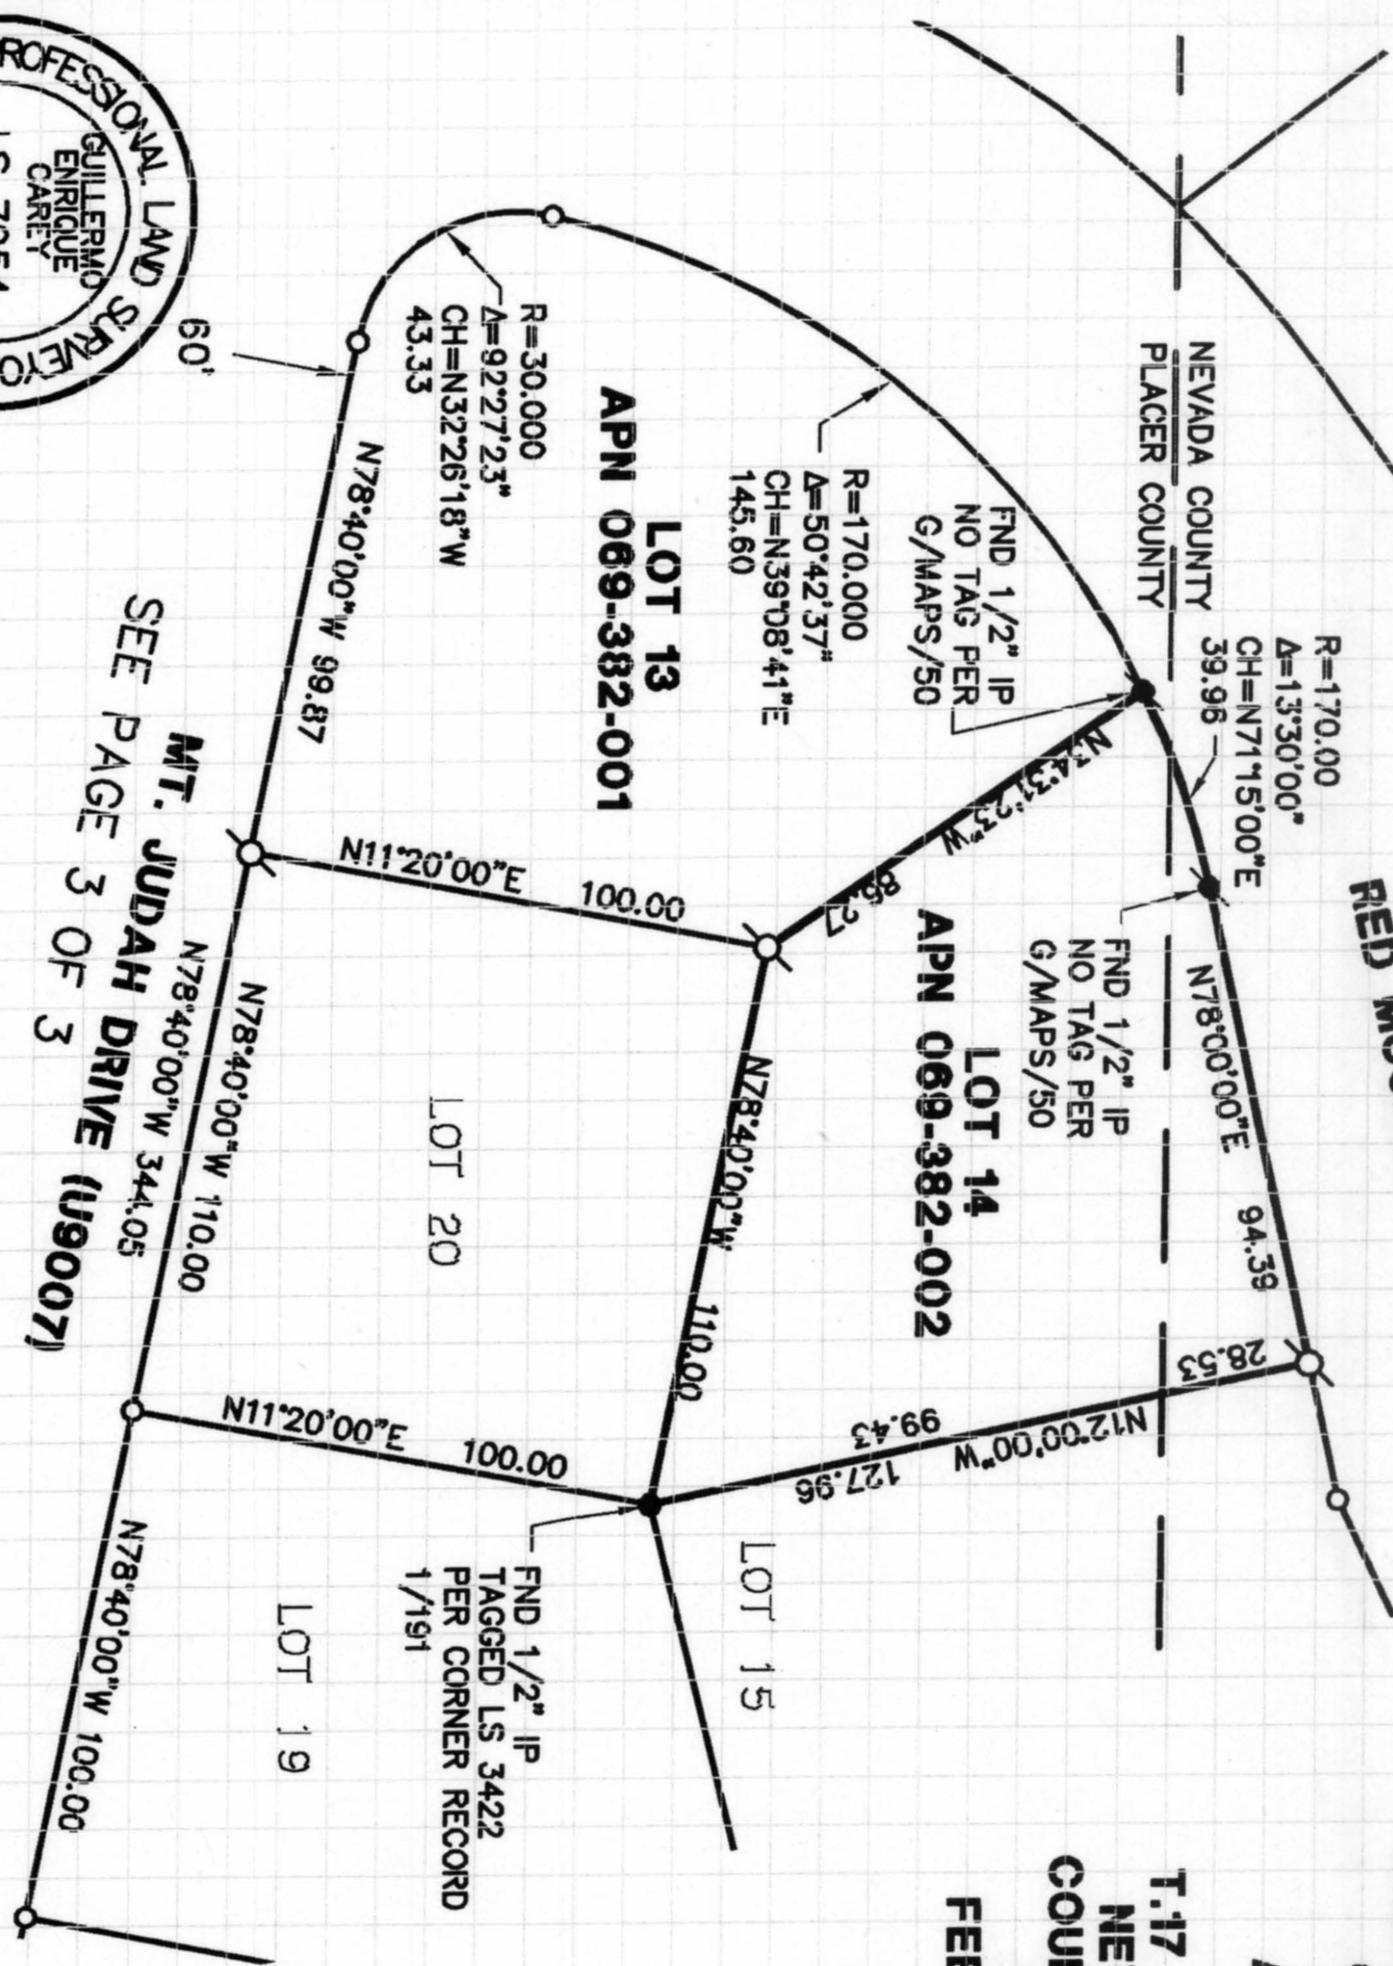

full case

SEE PAGE 3 OF 3
MT. JUDAH DRIVE (U9007)

SCALE:
1"=50'

**ANDREGG
GEOMATICS**
www.andregg.com
800-400-7072

