



UTILITY NOTES:

1. THIS EXISTING UTILITY EXHIBIT WAS COMPILED FROM ARCHIVAL AS-BUILT DRAWINGS, UTILITY MAPS, FIELD SURVEY DATA, SITE VISIT, INFORMATION PROVIDED BY THE UTILITY REPRESENTATIVES AND OTHER AVAILABLE INFORMATION AT THE TIME OF CREATION. A REASONABLE EFFORT WAS MADE TO ACCURATELY SHOW EXISTING PUBLIC UTILITIES THAT EXIST AT THE SITE. FIELD SURVEYS AND SITE VISITS WERE CONDUCTED DURING WINTER CONDITIONS AND PORTIONS OF THE SITE WERE COVERED IN SNOW.
2. EXISTING FACILITIES ARE SHOWN SCHEMATICALLY FOR CLARITY, AND THE AUTHORS DO NOT GUARANTEE ARRANGEMENTS & LOCATIONS SHOWN ARE EXACT.
3. ONLY PUBLIC UTILITIES ARE SHOWN ON THIS DRAWING. PRIVATE COMMUNICATIONS, PRIVATE ELECTRIC FACILITIES AND PRIVATE GAS LINES ARE OMITTED.
4. PROPANE LINES AT THE EAST END OF THE SITE ARE SHOWN BASED ON THE EXISTING PROPANE EASEMENT. EXACT ROUTE AND LOCATION IS NOT KNOWN.

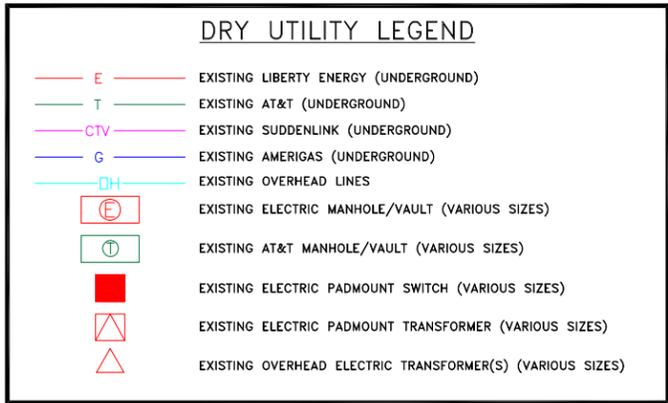

ANDREGG GEOMATICS PROVIDED THE ELECTRONIC BASE MAP FOR THIS DRAWING

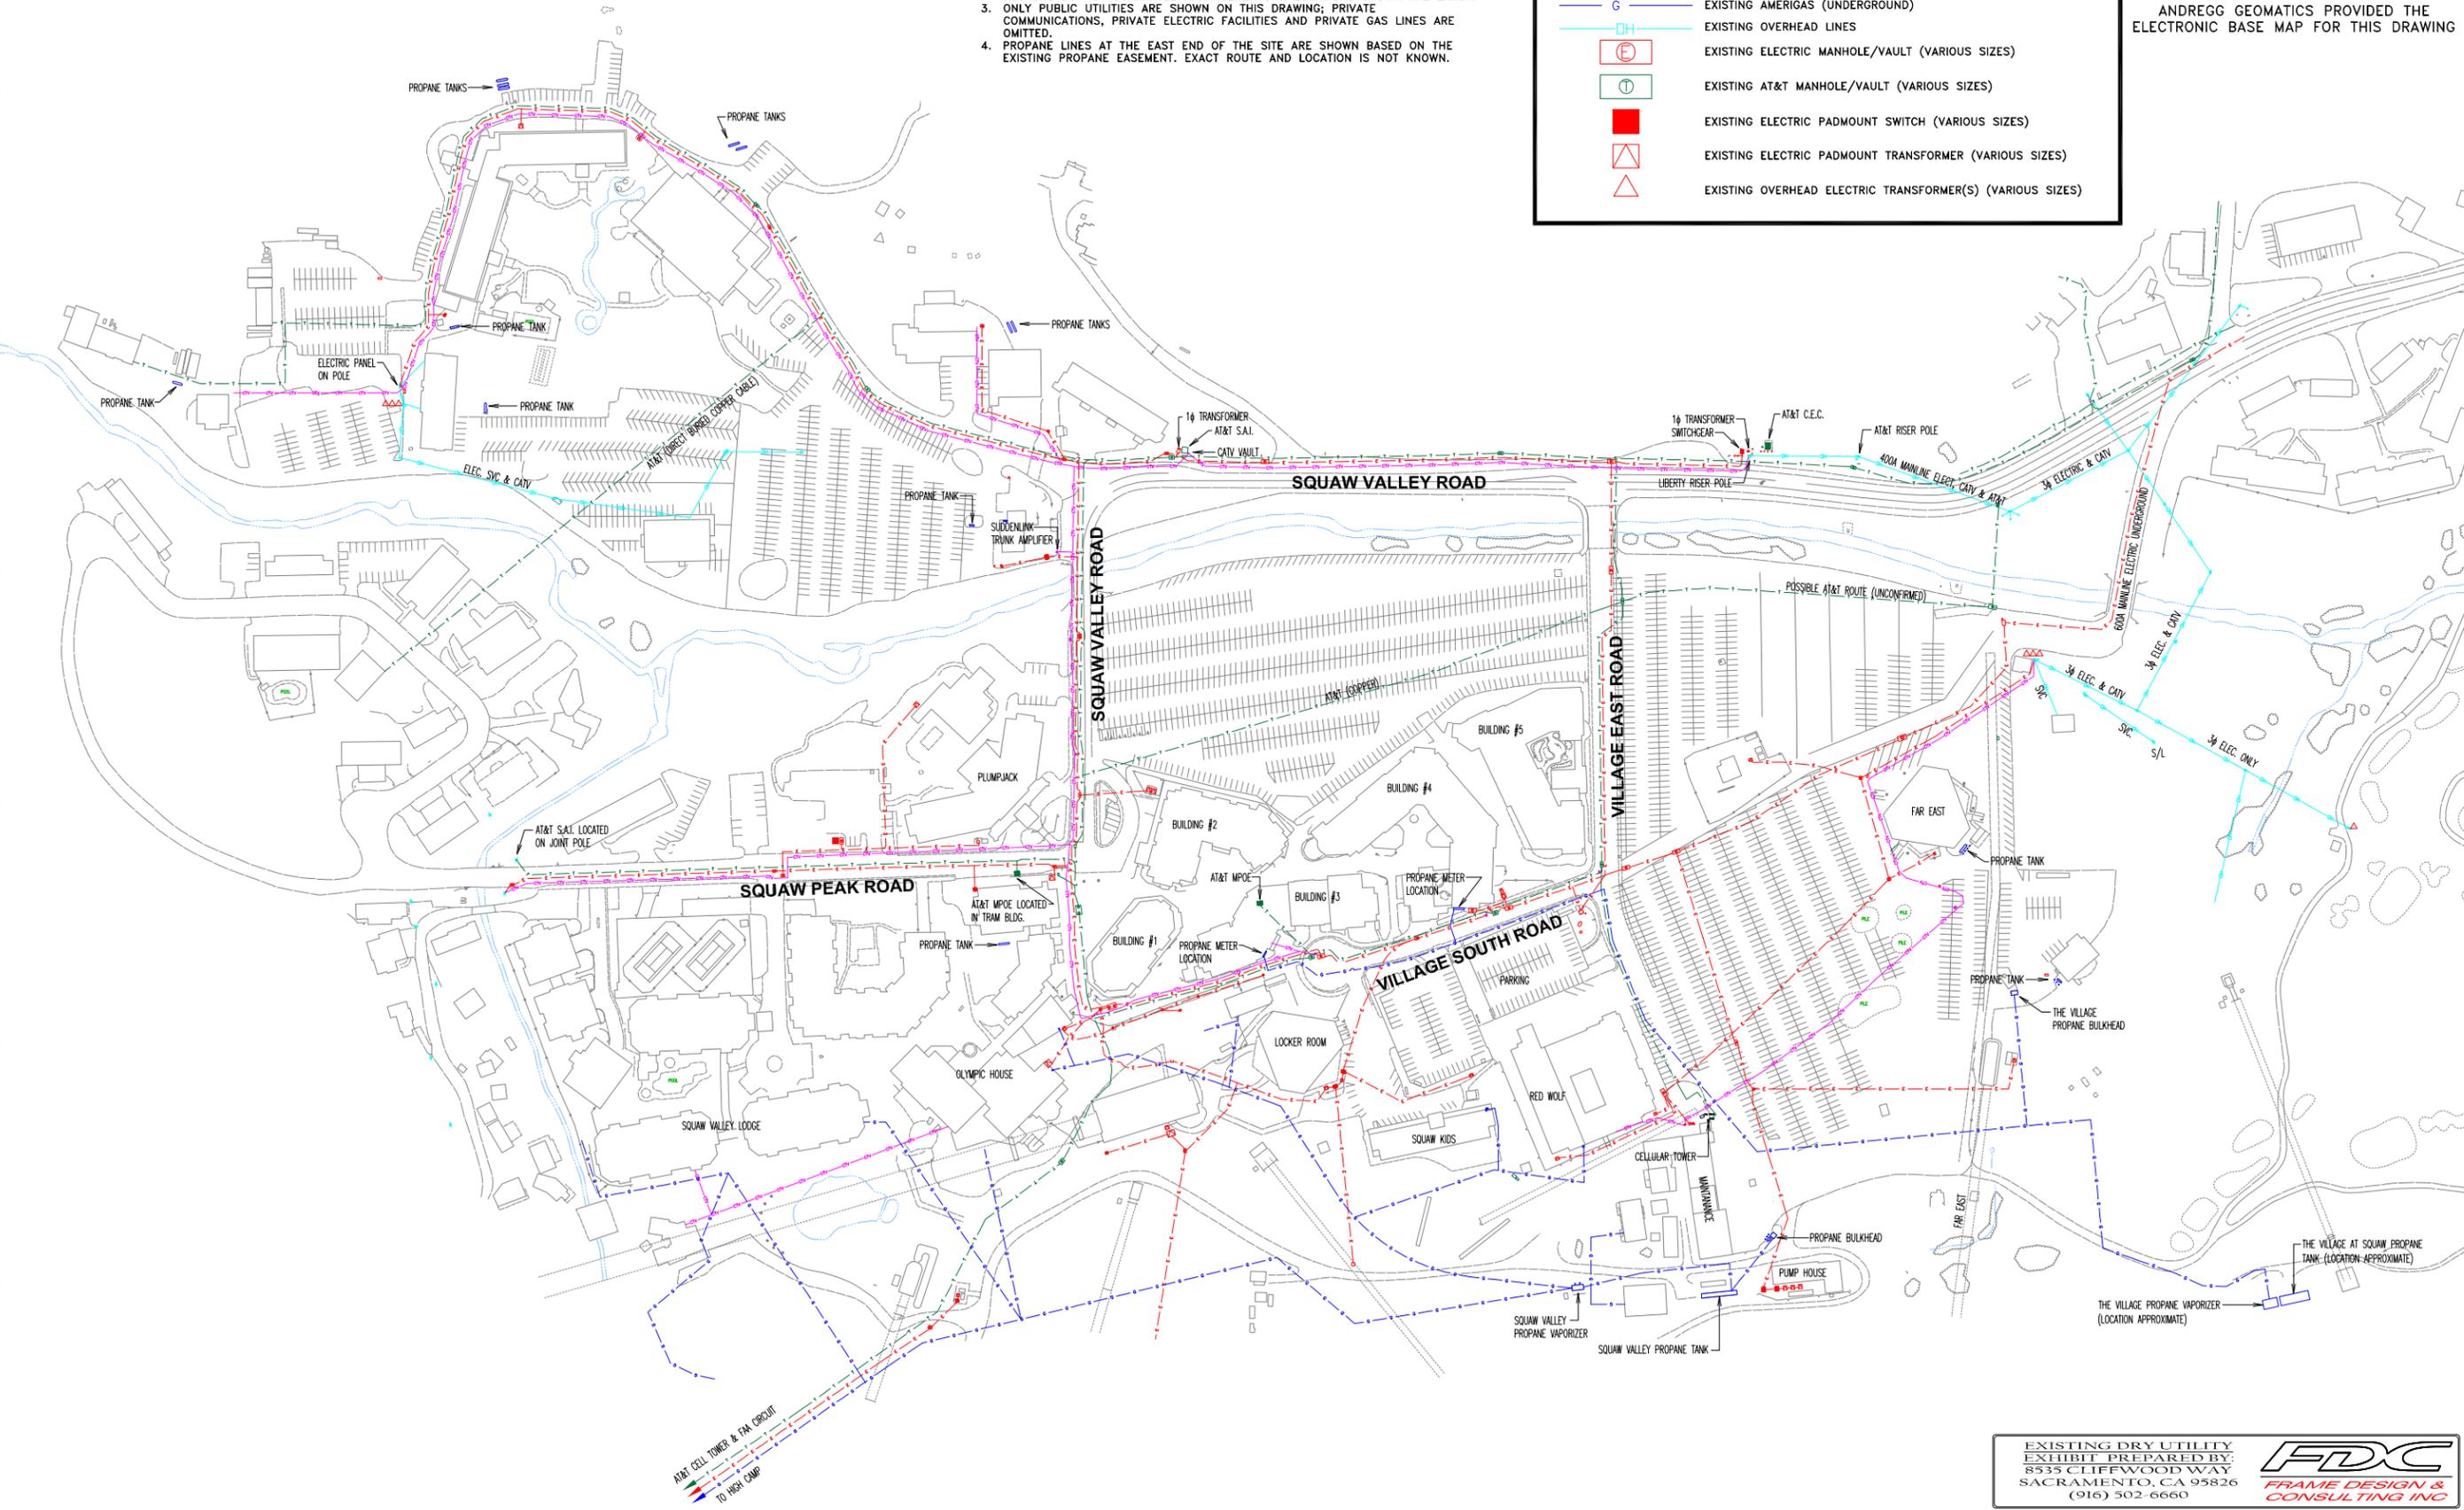

SHEET	APPENDIX-A		Date: 2/21/14	Scale: 1"= 125'
	<p>SQUAW VALLEY TECHNICAL DRY UTILITIES STUDY PLACER COUNTY, CALIFORNIA EXISTING DRY UTILITY EXHIBIT</p>			
NO. DATE	REVISION	<p>CAPITOL UTILITY SPECIALISTS, INC. 1889 SHEFFIELD DRIVE EL DORADO HILLS, CALIFORNIA 95762 Phone No. 916 933-9323 Fax No. 916 933-9626</p>		
		Project Manager: Gary Krause	Drawn by: Steve Frame	Designed by: Steve Frame
UTILITY COMPANY	UTILITY ENGINEER	JOB NUMBER	PHONE	
LIBERTY ENERGY	RICK MADRID	530-546-7200	530-546-7200	
AT&T TELEPHONE	RICH VALDEZ	530-582-7943	530-582-7943	
SUDDENLINK COMM.	BART GIVENS	530-550-3008	530-550-3008	
AMERIGAS				

EXISTING DRY UTILITY EXHIBIT PREPARED BY:
 8535 CLIFFWOOD WAY
 SACRAMENTO, CA 95826
 (916) 502-6660

