


LOCATION MAP

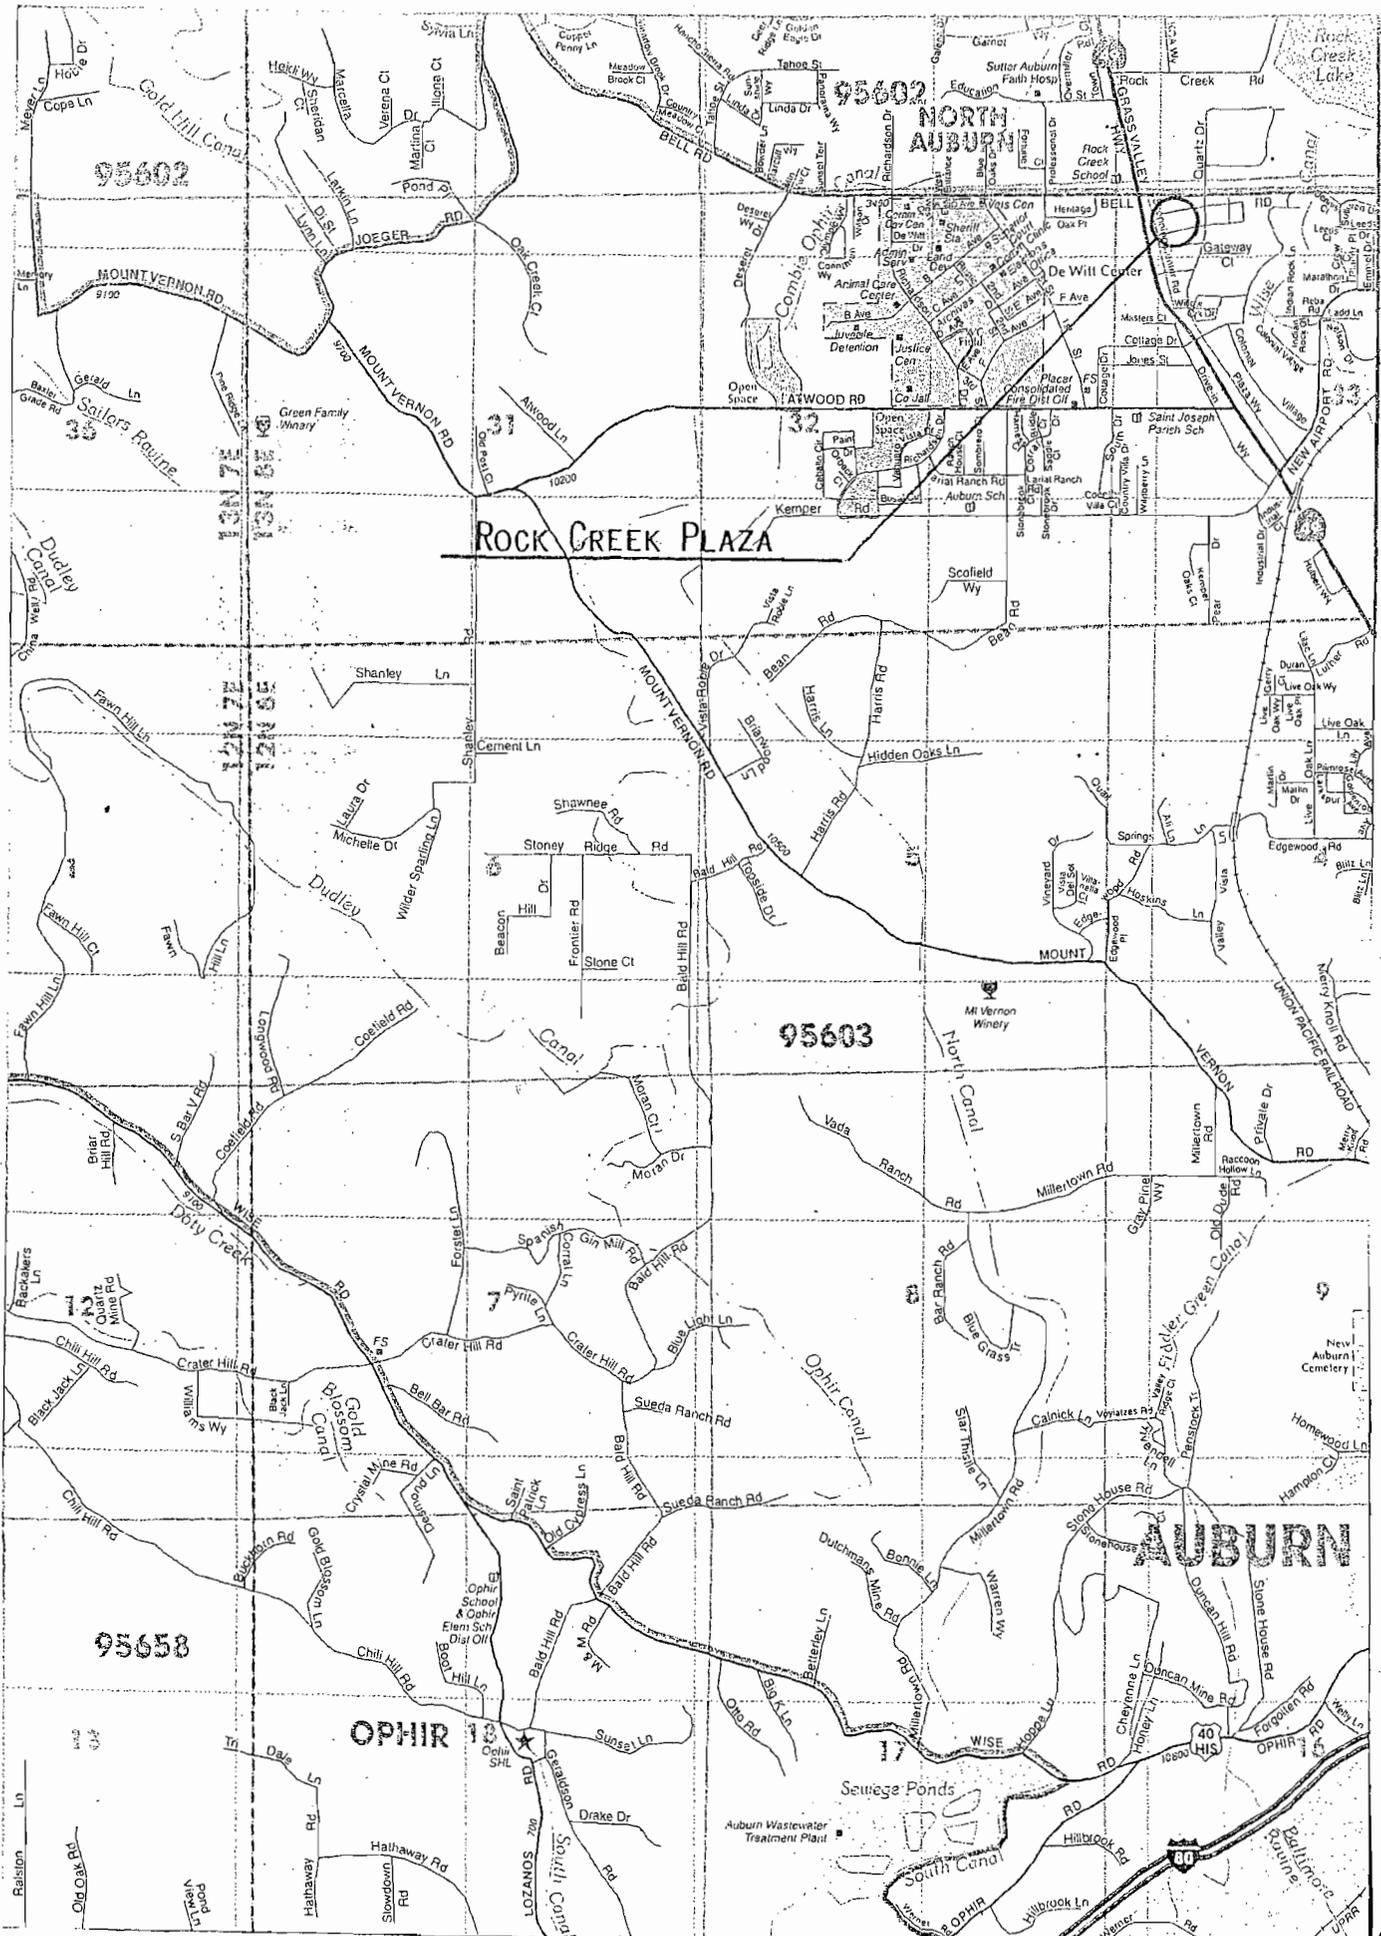

**Before the Board of Supervisors
County of Placer, State of California**

In the matter of: A RESOLUTION ABANDONING
A HIGHWAY EASEMENT IN ROCK CREEK
PLAZA SHOPPING CENTER IN NORTH AUBURN.

Resol. No:.....

Ord. No:.....

First Reading:.....

The following RESOLUTION was duly passed by the Board of Supervisors
of the County of Placer at a regular meeting held _____,
by the following vote on roll call:

Ayes:

Noes:

Absent:

Signed and approved by me after its passage.

Attest:
Clerk of said Board

Chairman, Board of Supervisors

**WHEREAS, a Highway Easement was dedicated to and accepted by Placer
County and recorded in Book 2099 of Official Records at Page 445; and**

**WHEREAS, it has been determined that the Highway Easement, as described on
Exhibit "A" and as shown on Exhibit "B", is no longer necessary for present or
prospective public use; and**

**WHEREAS, summary vacation of the easement is permissible pursuant to
Chapter 4 of Part 3, Division 9 of the Streets and Highways Code, commencing
with Section 8330.**

Resolution No. _____
A Resolution Abandoning a Highway Easement in Rock Creek Plaza - Auburn.

Page 2

NOW, THEREFORE, BE IT RESOLVED by the Board of Supervisors of Placer County that from and after the date this Resolution is recorded, the Highway Easement, as described and shown on the attached exhibits, shall be vacated and abandoned, and shall thereafter not constitute an easement for its intended purpose; and

BE IT FURTHER RESOLVED by the Board of Supervisors of Placer County that the above described easement, as described and shown on the attached exhibits, is not useful as a nonmotorized transportation facility.


EXHIBIT "A"

DESCRIPTION OF
EASEMENT TO BE ABANDONED

All of that certain Highway Easement granted to the County of Placer, being filed for record in the Office of the Recorder of Placer County in Book 2099 of Official Records, at Page 445, further described as follows:

A strip of land, fifty (50.00) feet in width for public roadway purposes on , over and across a portion of that certain real property described as "Parcel A" as designated in Book 14 of Parcel Maps, Page 54, filed in the Office of the Recorder of Placer County, California, the centerline of which is more particularly described as follows:

Beginning at a point in the south line of said property from which point the southwest corner thereof bears South 76° 39' 30" West 459.02 feet: thence from said point of beginning in a northeasterly direction a distance of 820.00 feet, more or less, to the north property line, said line also being the south right-of-way line of Bell Road (E7104).

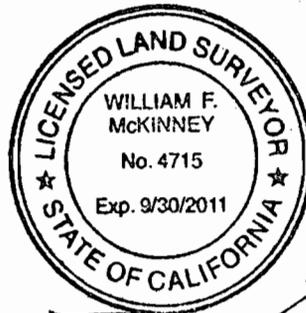


William F. McKinney


JAN 29, 2010

EXHIBIT 'B'

EASEMENT TO BE ABANDONED

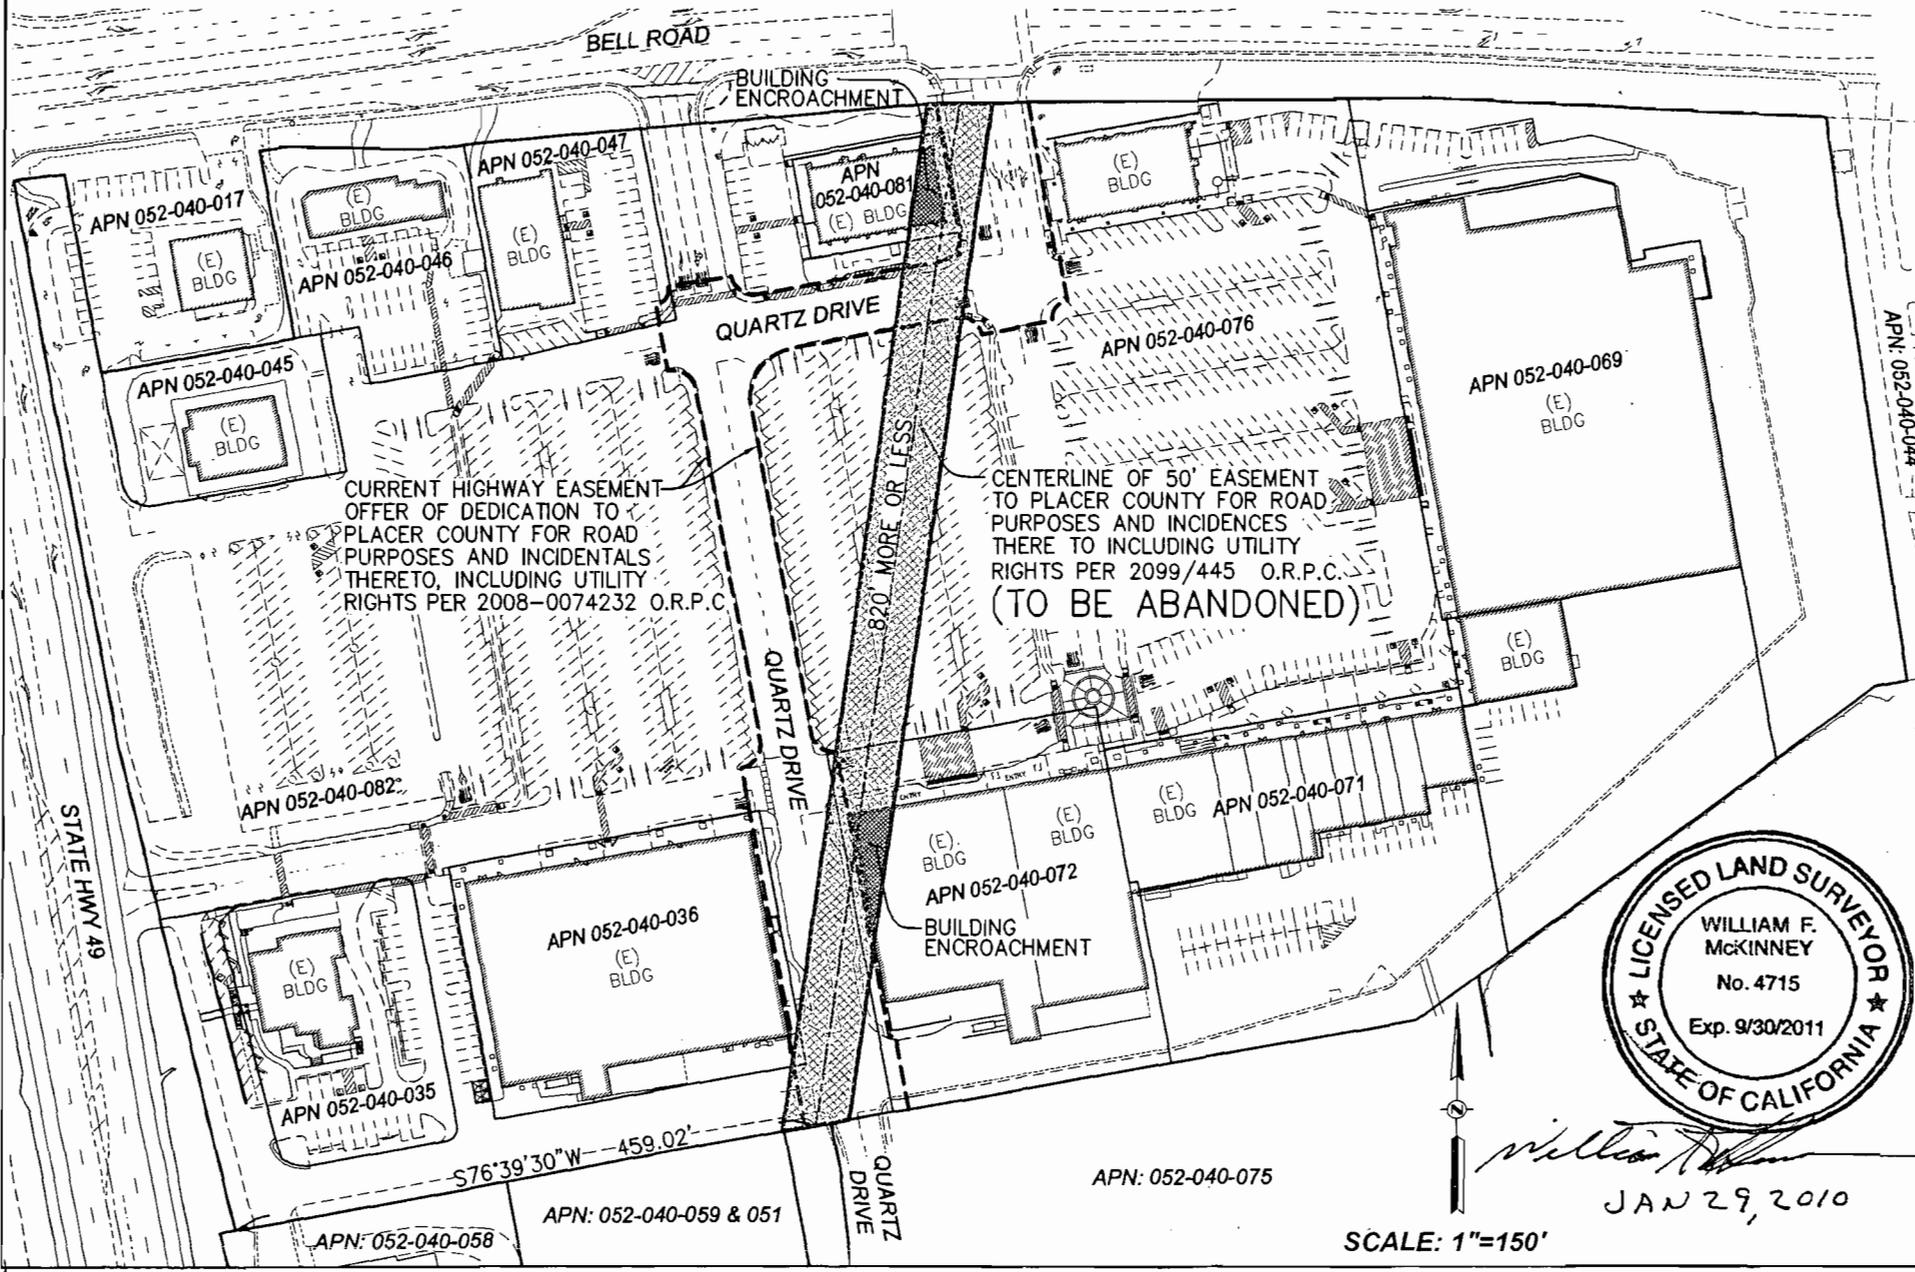

320

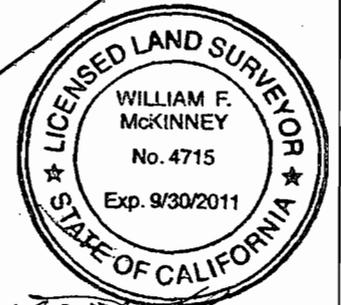

William F. McKinney
 JAN 29, 2010

SCALE: 1"=150'