

MEMORANDUM

DEPARTMENT OF PUBLIC WORKS

County of Placer

TO: BOARD OF SUPERVISORS

DATE: April 23, 2013

FROM: KEN GREHM / PETER KRAATZ

SUBJECT: SNOW CREEK SEZ RESTORATION PROJECT, CONSTRUCTION CONTRACT NO. 1145

ACTION REQUESTED / RECOMMENDATION

1. Approve the project plans and specifications for the Snow Creek SEZ Restoration Project and authorize the Department of Public Works to advertise for bids
2. Authorize opening of construction bids on or after June 14, 2013.

BACKGROUND / SUMMARY

The Snow Creek SEZ Restoration Project is located in eastern Placer County, on the north shore of Lake Tahoe, in the community of Tahoe Vista, California (see attached location map).

The proposed construction will include Stream Environment Zone (SEZ) restoration activities, such as removal of existing fill material, storm water treatment, site grading, and revegetation, and the construction of a bicycle and pedestrian trail which includes sections that are elevated above environmentally sensitive areas. Disturbance of sensitive areas shall be limited to the sixteen (16) foot wide corridor for the construction of the bike path and boardwalk. No access is allowed outside of the sixteen (16) foot wide limits of disturbance shown on the construction drawings.

The project is identified in the Tahoe Regional Planning Agency Environmental Improvement Program (EIP) as Project EIP Nos. 10038, 319, and 649.

ENVIRONMENTAL

The County prepared a Mitigated Negative Declaration (MND) pursuant to the requirements of the California Environmental Quality Act (CEQA) and the Placer County Environmental Review Ordinance. The MND (EIAQ - 3350) was approved by the Board of Supervisors on November 15, 2011.


FISCAL IMPACT

The project construction cost is estimated at \$1.85 million. The project is fully funded through grants from the U.S. Bureau of Reclamation, U.S. Environmental Protection Agency, Sierra Nevada Conservancy, California Abatement Account, Tahoe Regional Planning Agency, North Tahoe Resort Association, and Proposition 84 River Parkways. Funding for the construction of this project is included in the Department's FY 2013-14 Budget.

Attachments: Location Map, Project Map

Plans & Specifications are on
file with Clerk of the Board's Office

T:\DPW\Tahoe Engineering Division\BOS Agenda Items\2013\2013 Apr 23 - Snow Creek - cntr#1145 - perm2advert, bid, award\04-23-13_bdmem_perm2ad_AND_award_cntr#1145.docx

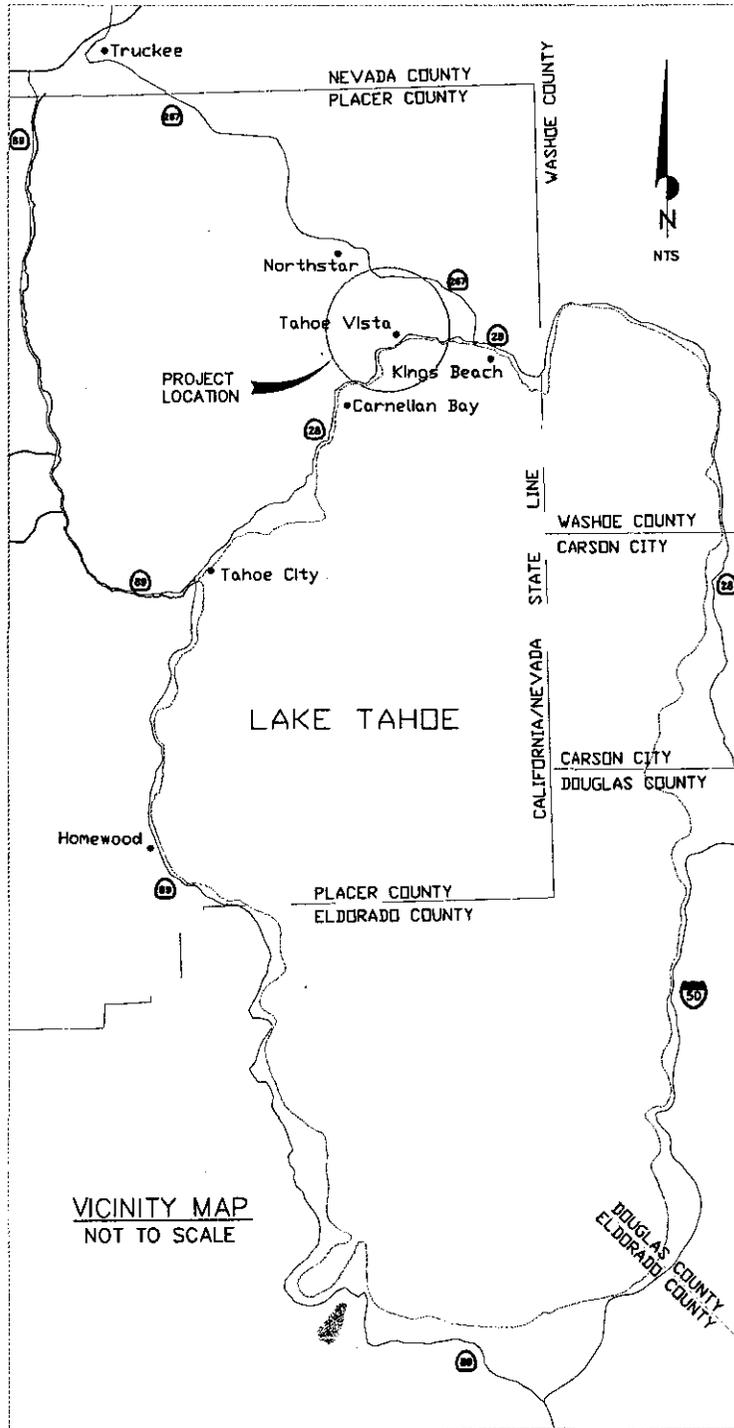


PLACER COUNTY
DEPARTMENT OF
PUBLIC WORKS

SNOW CREEK SEZ
RESTORATION
PROJECT

VICINITY LOCATION MAP

LOCATION MAP
NOT TO SCALE

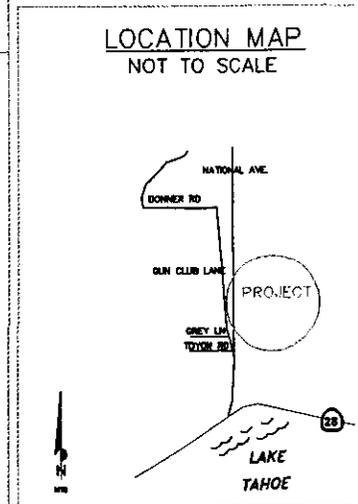

VICINITY MAP
NOT TO SCALE

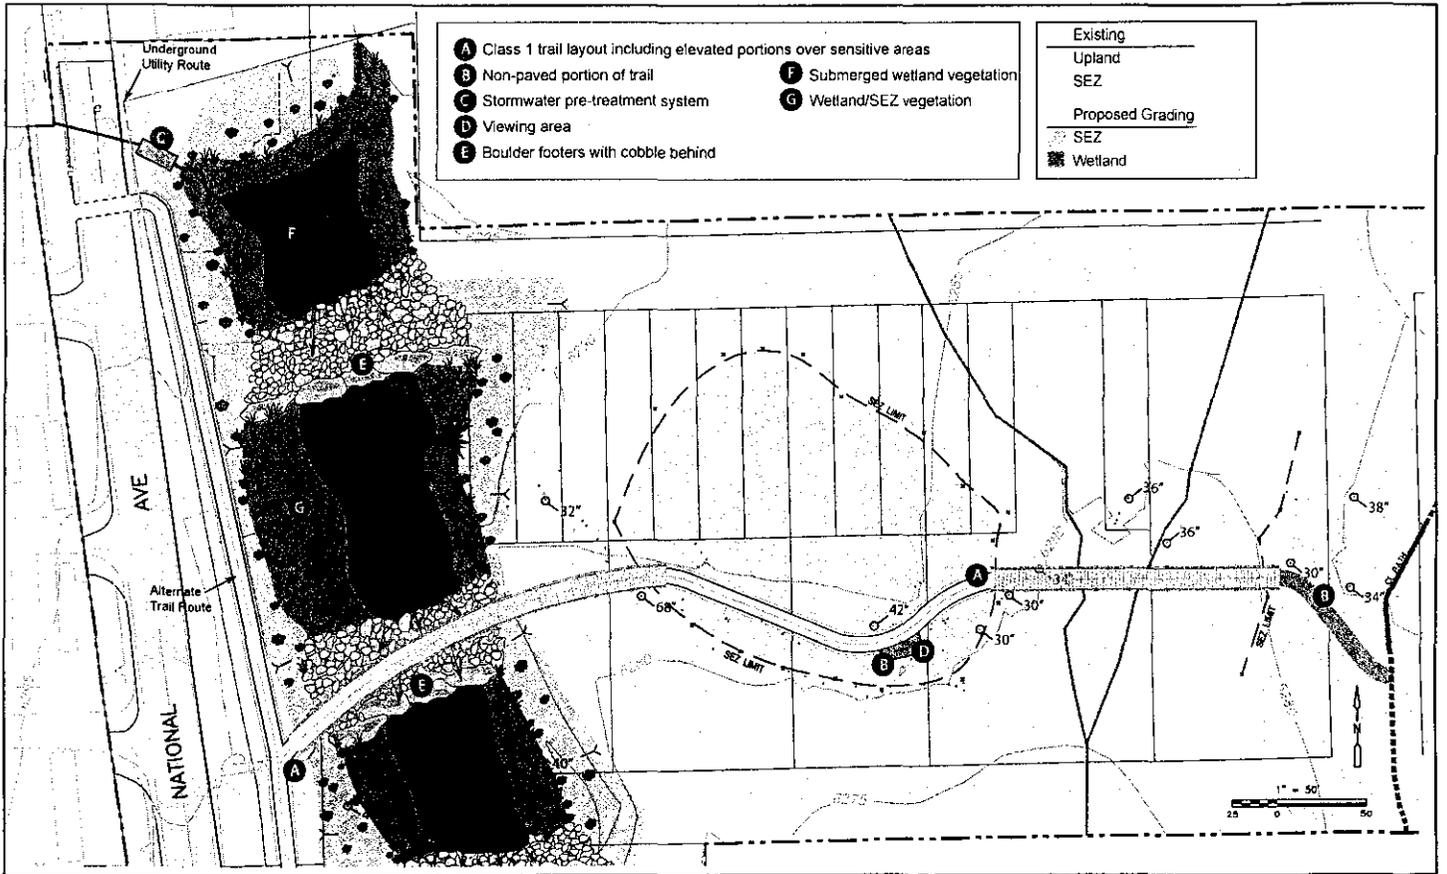


Figure 3.1
Pool/Weir Stormwater Conveyance
Snow Creek SEZ Restoration-Site Plan

