
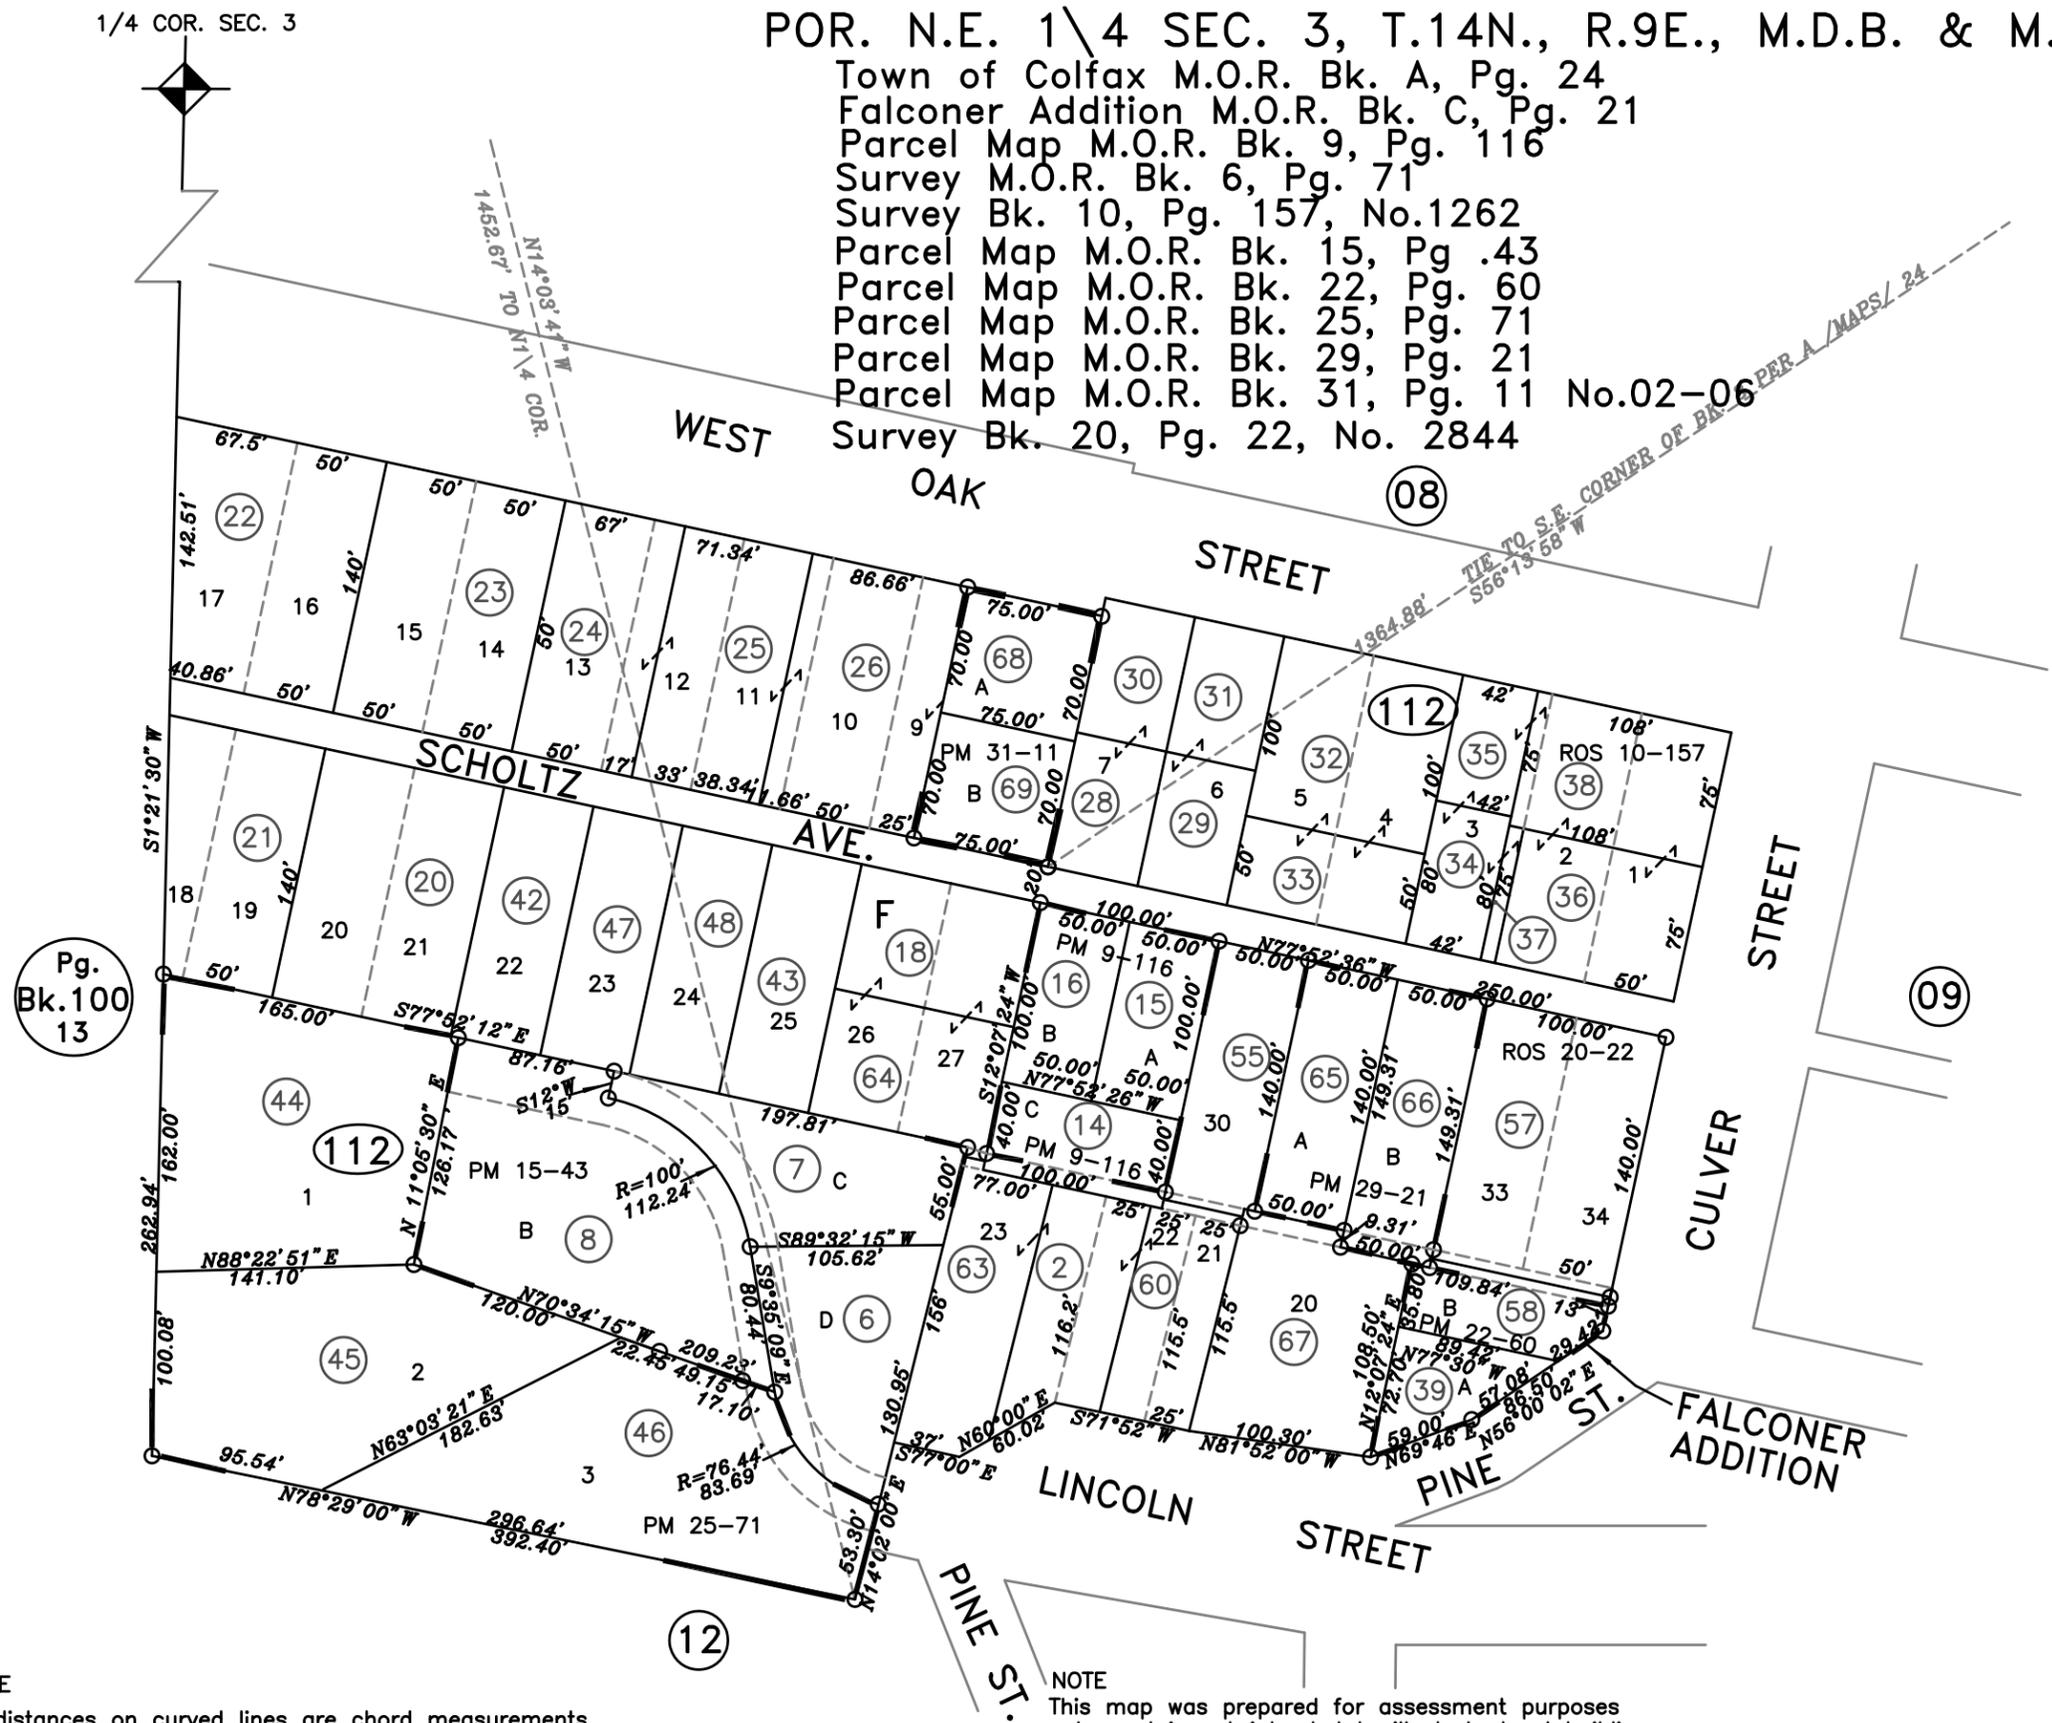


Town of Colfax M.O.R. Bk. A, Pg. 24
 Falconer Addition M.O.R. Bk. C, Pg. 21
 Parcel Map M.O.R. Bk. 9, Pg. 116
 Survey M.O.R. Bk. 6, Pg. 71
 Survey Bk. 10, Pg. 157, No.1262
 Parcel Map M.O.R. Bk. 15, Pg. 43
 Parcel Map M.O.R. Bk. 22, Pg. 60
 Parcel Map M.O.R. Bk. 25, Pg. 71
 Parcel Map M.O.R. Bk. 29, Pg. 21
 Parcel Map M.O.R. Bk. 31, Pg. 11 No.02-06
 Survey Bk. 20, Pg. 22, No. 2844

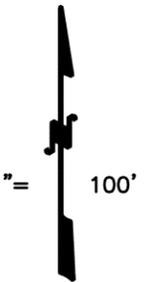

Pg. 13
 Bk. 100

NOTE
 All distances on curved lines are chord measurements.

03-20-2003
 07-30-98 SKS
 Page Redrawn Electronically.

NOTE
 This map was prepared for assessment purposes only, and is not intended to illustrate legal building sites or establish precedence over local ordinances. Official information concerning size or use of any parcel should be obtained from recorded documents and local governing agencies.

City of Colfax
 Assessor's Map Bk.6 Pg.11
 County of Placer, Calif.

NOTE
 Assessor's Block Numbers Shown in Ellipses.
 Assessor's Parcel Numbers Shown in Circles.