


POR. S.E.1/4 SEC.21, T.12N., R.8E., M.D.B.&M.

Southridge Phase VII, M.O.R. Bk.R, Pg.82


Southridge Unit No. 6, Phase Phase 1, M.O.R. Bk.U, Pg.94

Parcel Map M.O.R. Bk.30, Pg.15

40-52

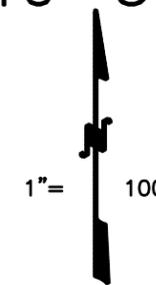

36

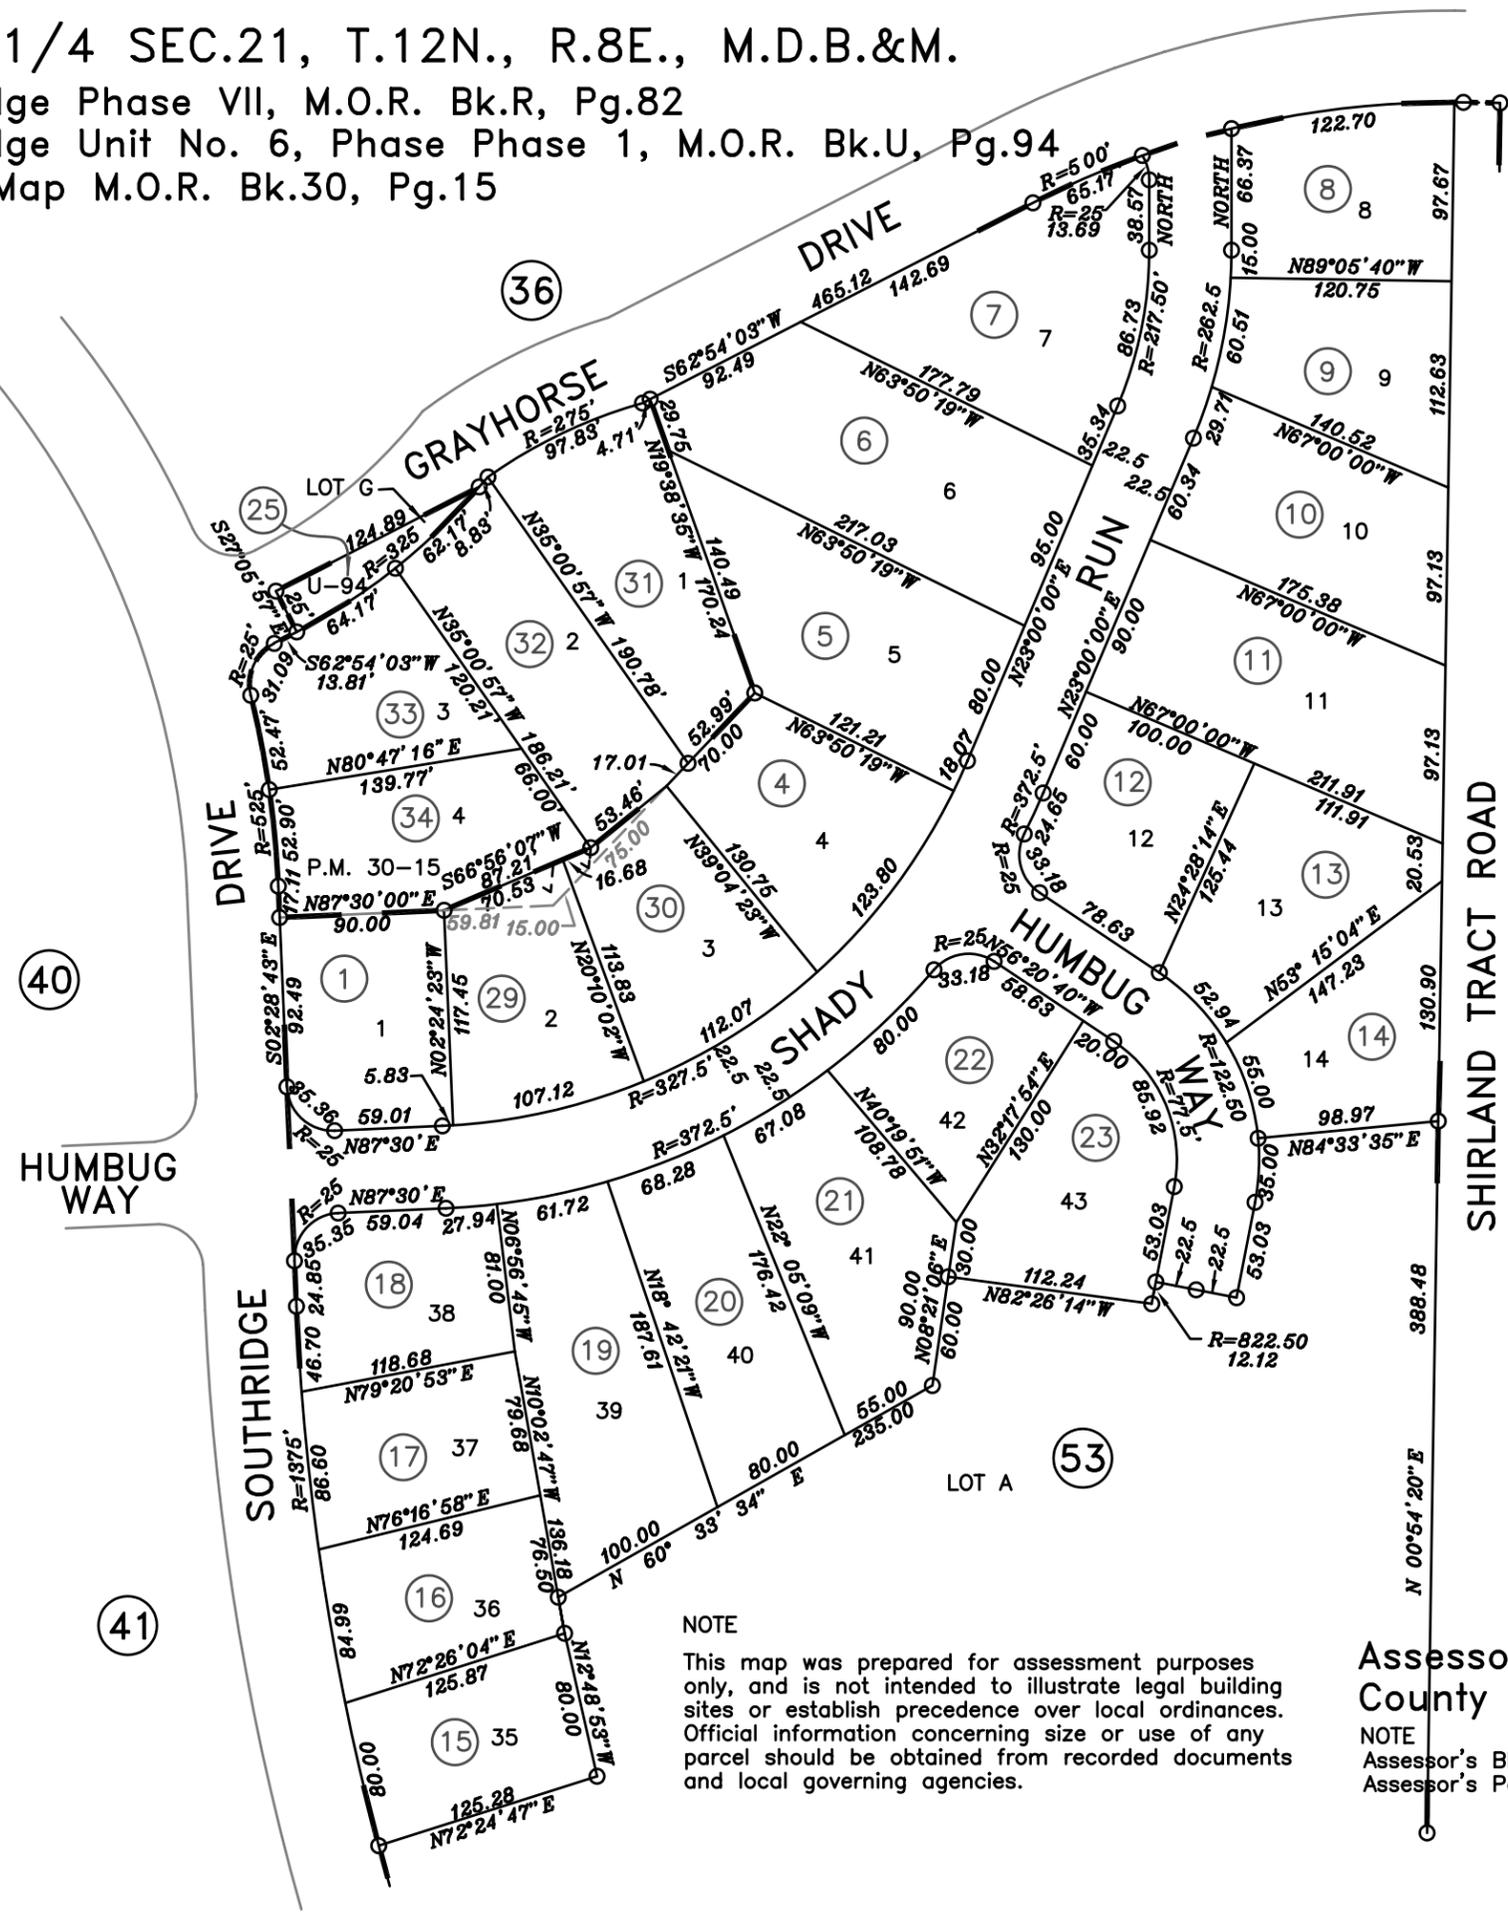

Pgs. Bk.55 23&30

NOTE

All distances on curved lines are chord measurements.

08-15-2000
04-17-2000
03-27-2000
02-08-99 DAN
Formerly 040-360-056-000

NOTE

This map was prepared for assessment purposes only, and is not intended to illustrate legal building sites or establish precedence over local ordinances. Official information concerning size or use of any parcel should be obtained from recorded documents and local governing agencies.

Assessor's Map Bk.40 Pg.52
County of Placer, Calif.

NOTE
Assessor's Block Numbers Shown in Ellipses.
Assessor's Parcel Numbers Shown in Circles.