


POR.SEC. 21, T.12N., R.8E., M.D.B.&M.
 Grand Oaks Phase 1 M.O.R. Bk.W, Pg.65
 Grand Oaks Phase 2 M.O.R. Bk.Y, Pg.3
 Survey M.O.R. Bk. 17, Pg. 94, No.2461

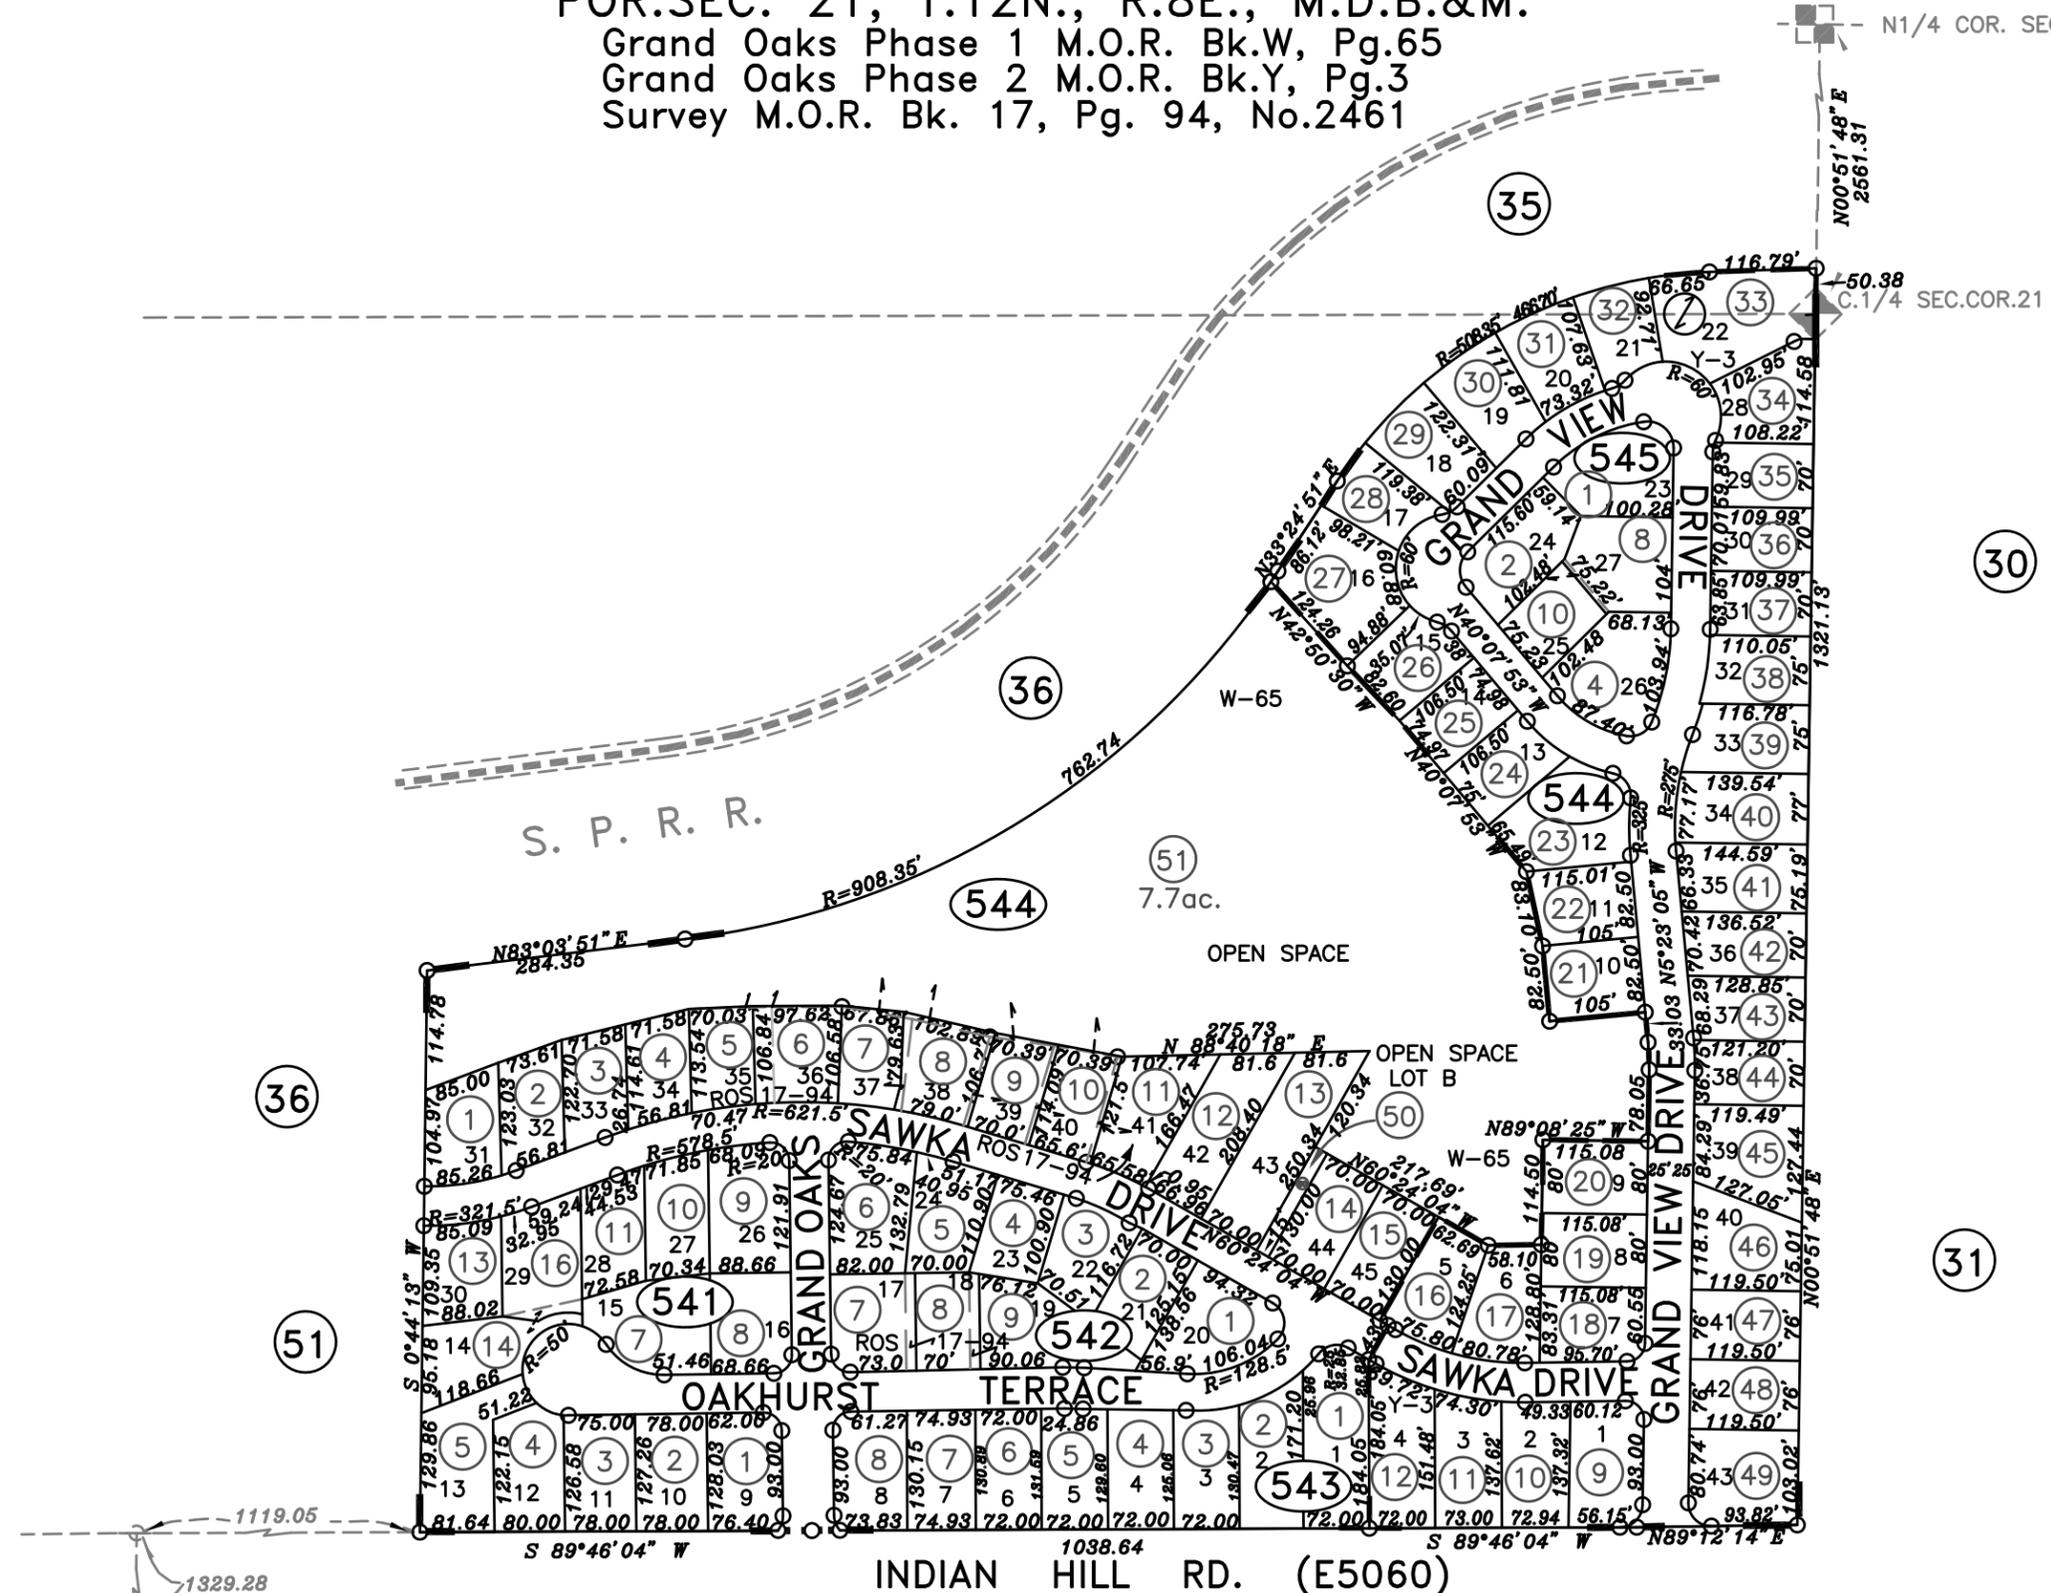

11-21-2014
 11-19-2014
 08-26-2004
 06-09-2004
 10-21-2003
 06-20-2002
 02-07-2002
 07-23-2001
 01-08-2001
 BMJ
 Formerly 040-350-013, 360-059,060,061,062,063-000

NOTE
 All distances on curved lines are chord measurements.

NOTE
 This map was prepared for assessment purposes only, and is not intended to illustrate legal building sites or establish precedence over local ordinances. Official information concerning size or use of any parcel should be obtained from recorded documents and local governing agencies.

Assessor's Map Bk.40 Pg.54
 County of Placer, Calif.
 NOTE
 Assessor's Block Numbers Shown in Ellipses.
 Assessor's Parcel Numbers Shown in Circles.