



29 28 32 33 29 28 32 33
 SEC. 33, & POR. W. 1/2 SEC. 34, T. 15N., R. 10E., M.D.B. & M. 64-21
 IOWA HILL

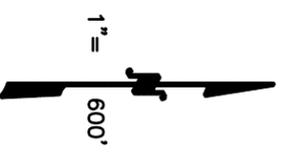

Survey M.O.R. Bk. 10, Pg. 45, No. 1163
 Survey M.O.R. Bk. 10, Pg. 32, No. 1144
 Survey M.O.R. Bk. 9, Pg. 74, No. 1016
 Survey M.O.R. Bk. 8, Pg. 55
 Survey M.O.R. Bk. 4, Pg. 79

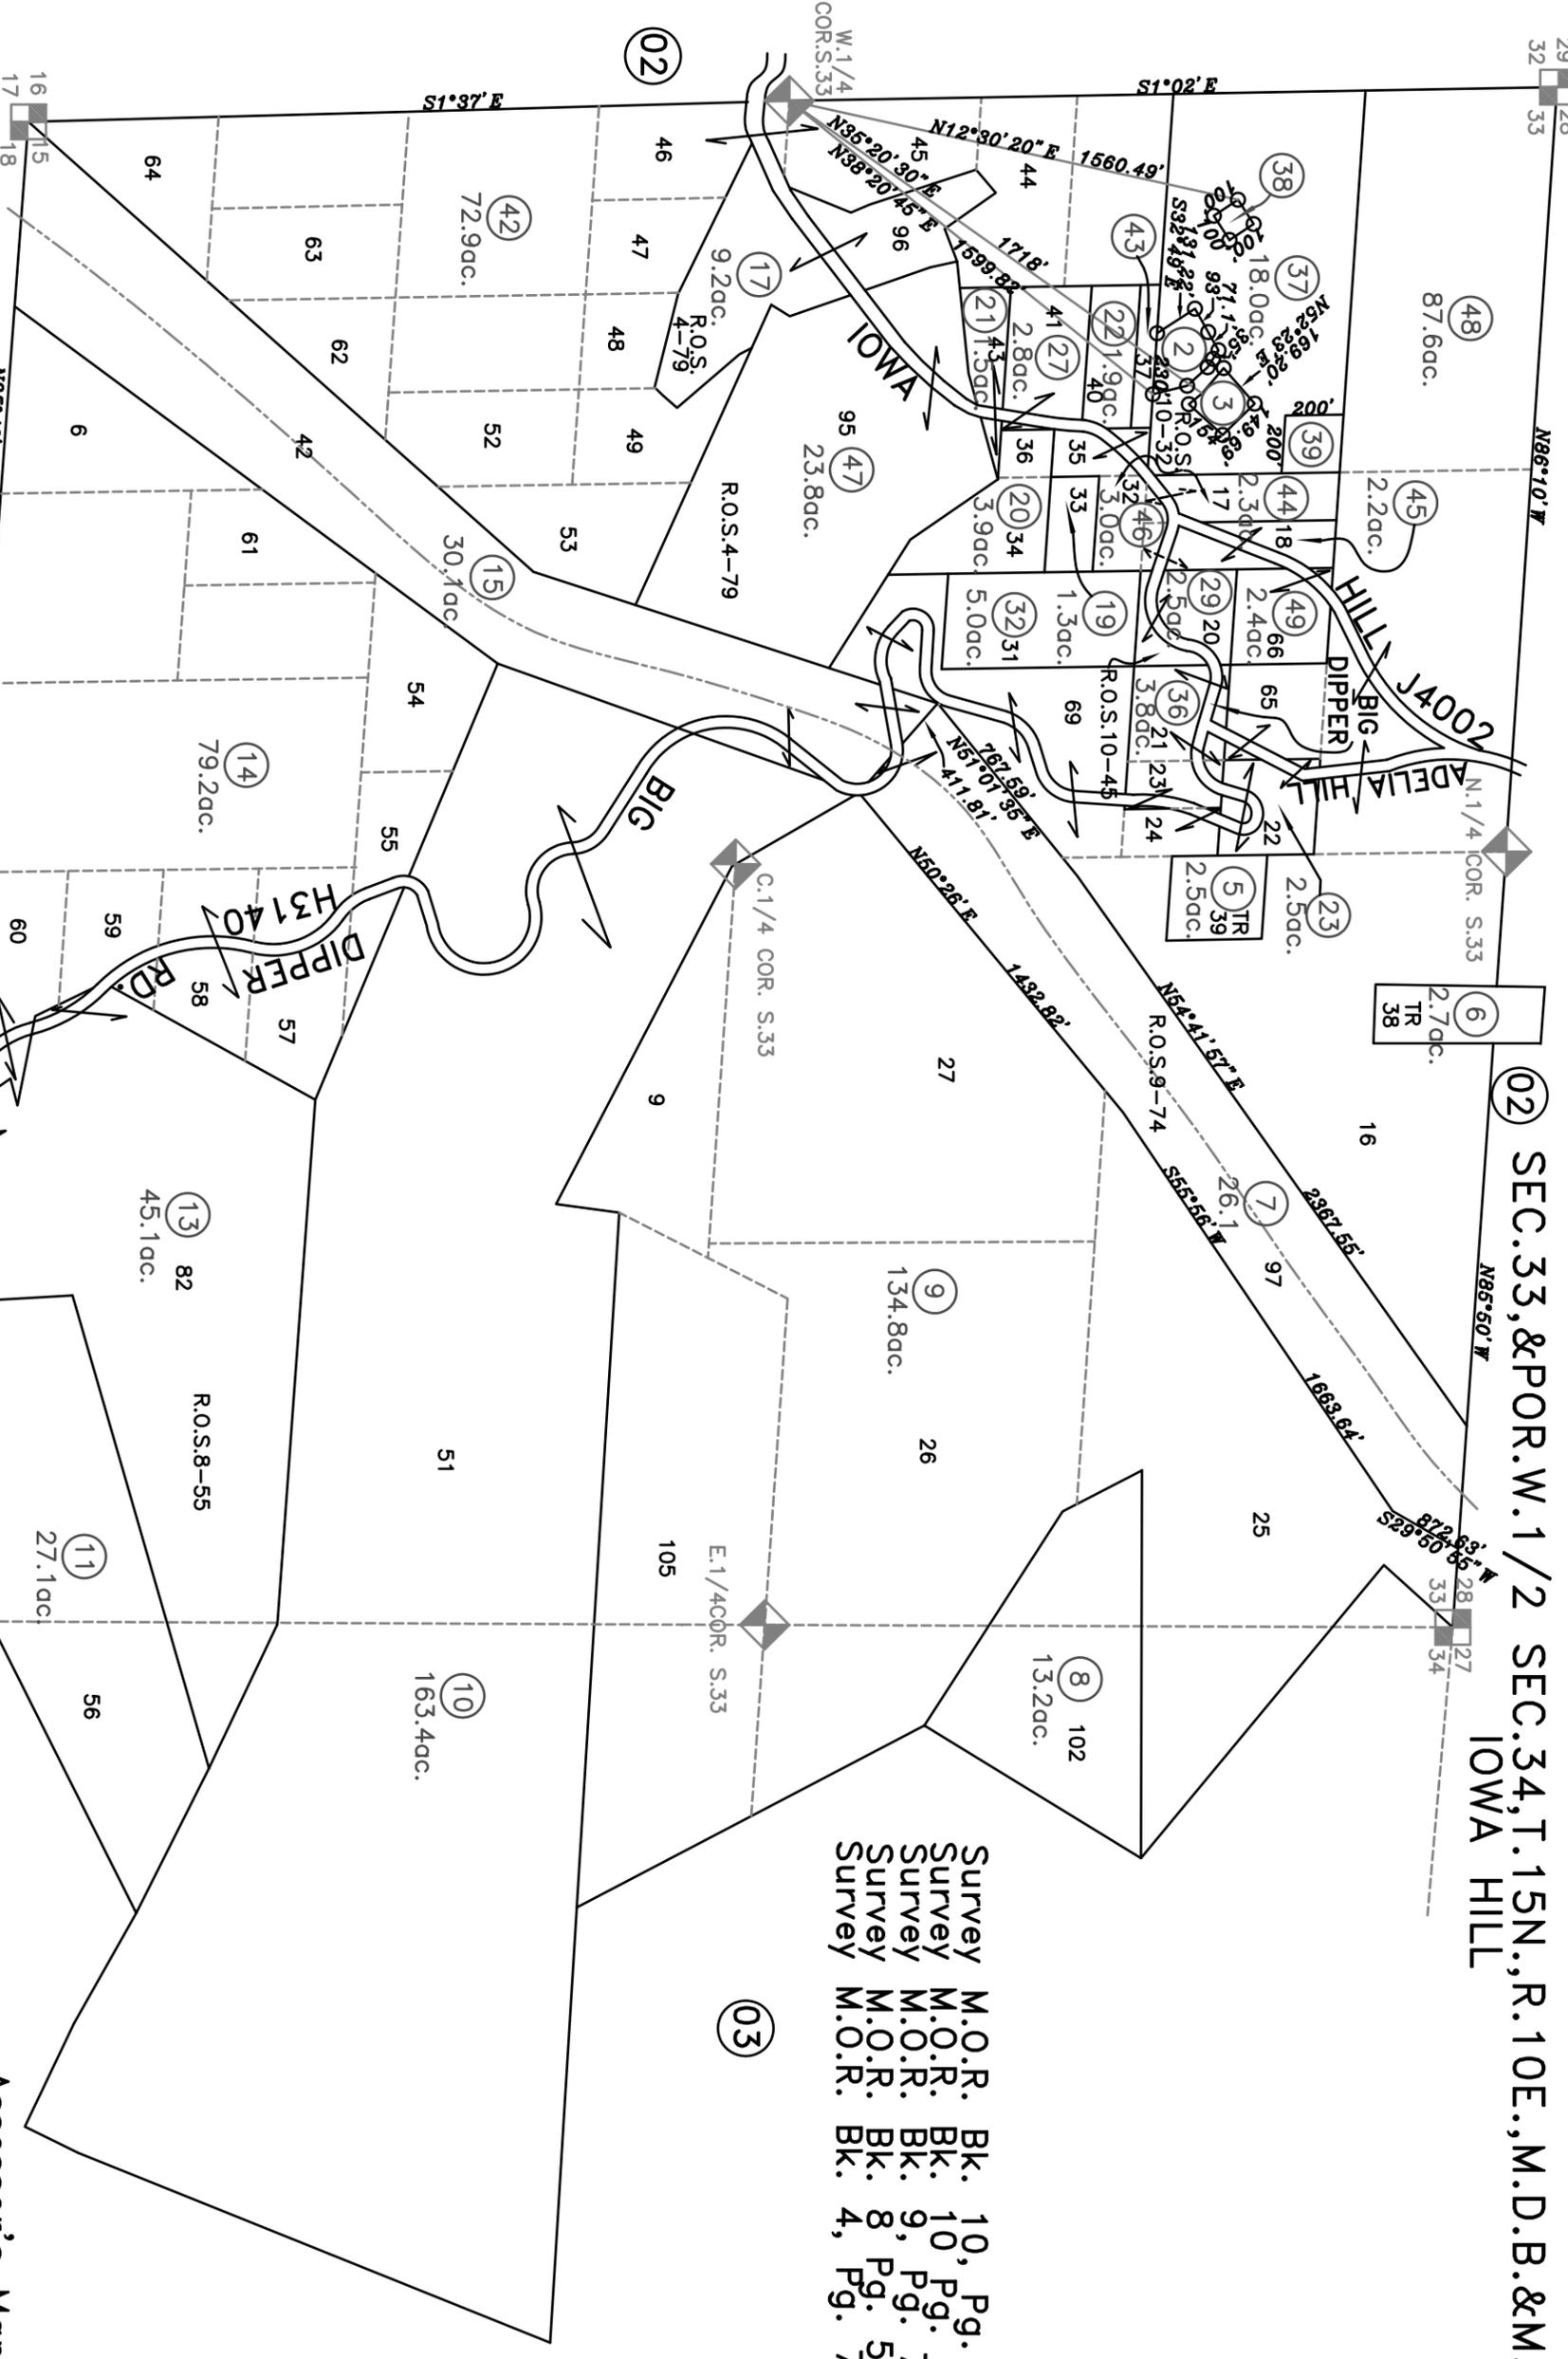

Assessor's Map Bk. 64 Pg. 21
 County of Placer, Calif.

NOTE S.1/4 COR. S.33
 This map was prepared for assessment purposes only, and is not intended to illustrate legal building sites or establish precedence over local ordinances. Official information concerning size or use of any parcel should be obtained from recorded documents and local governing agencies.

NOTE
 All distances on curved lines are chord measurements.

NOTE
 Assessor's Block Numbers Shown in Ellipses.
 Assessor's Parcel Numbers Shown in Circles.