
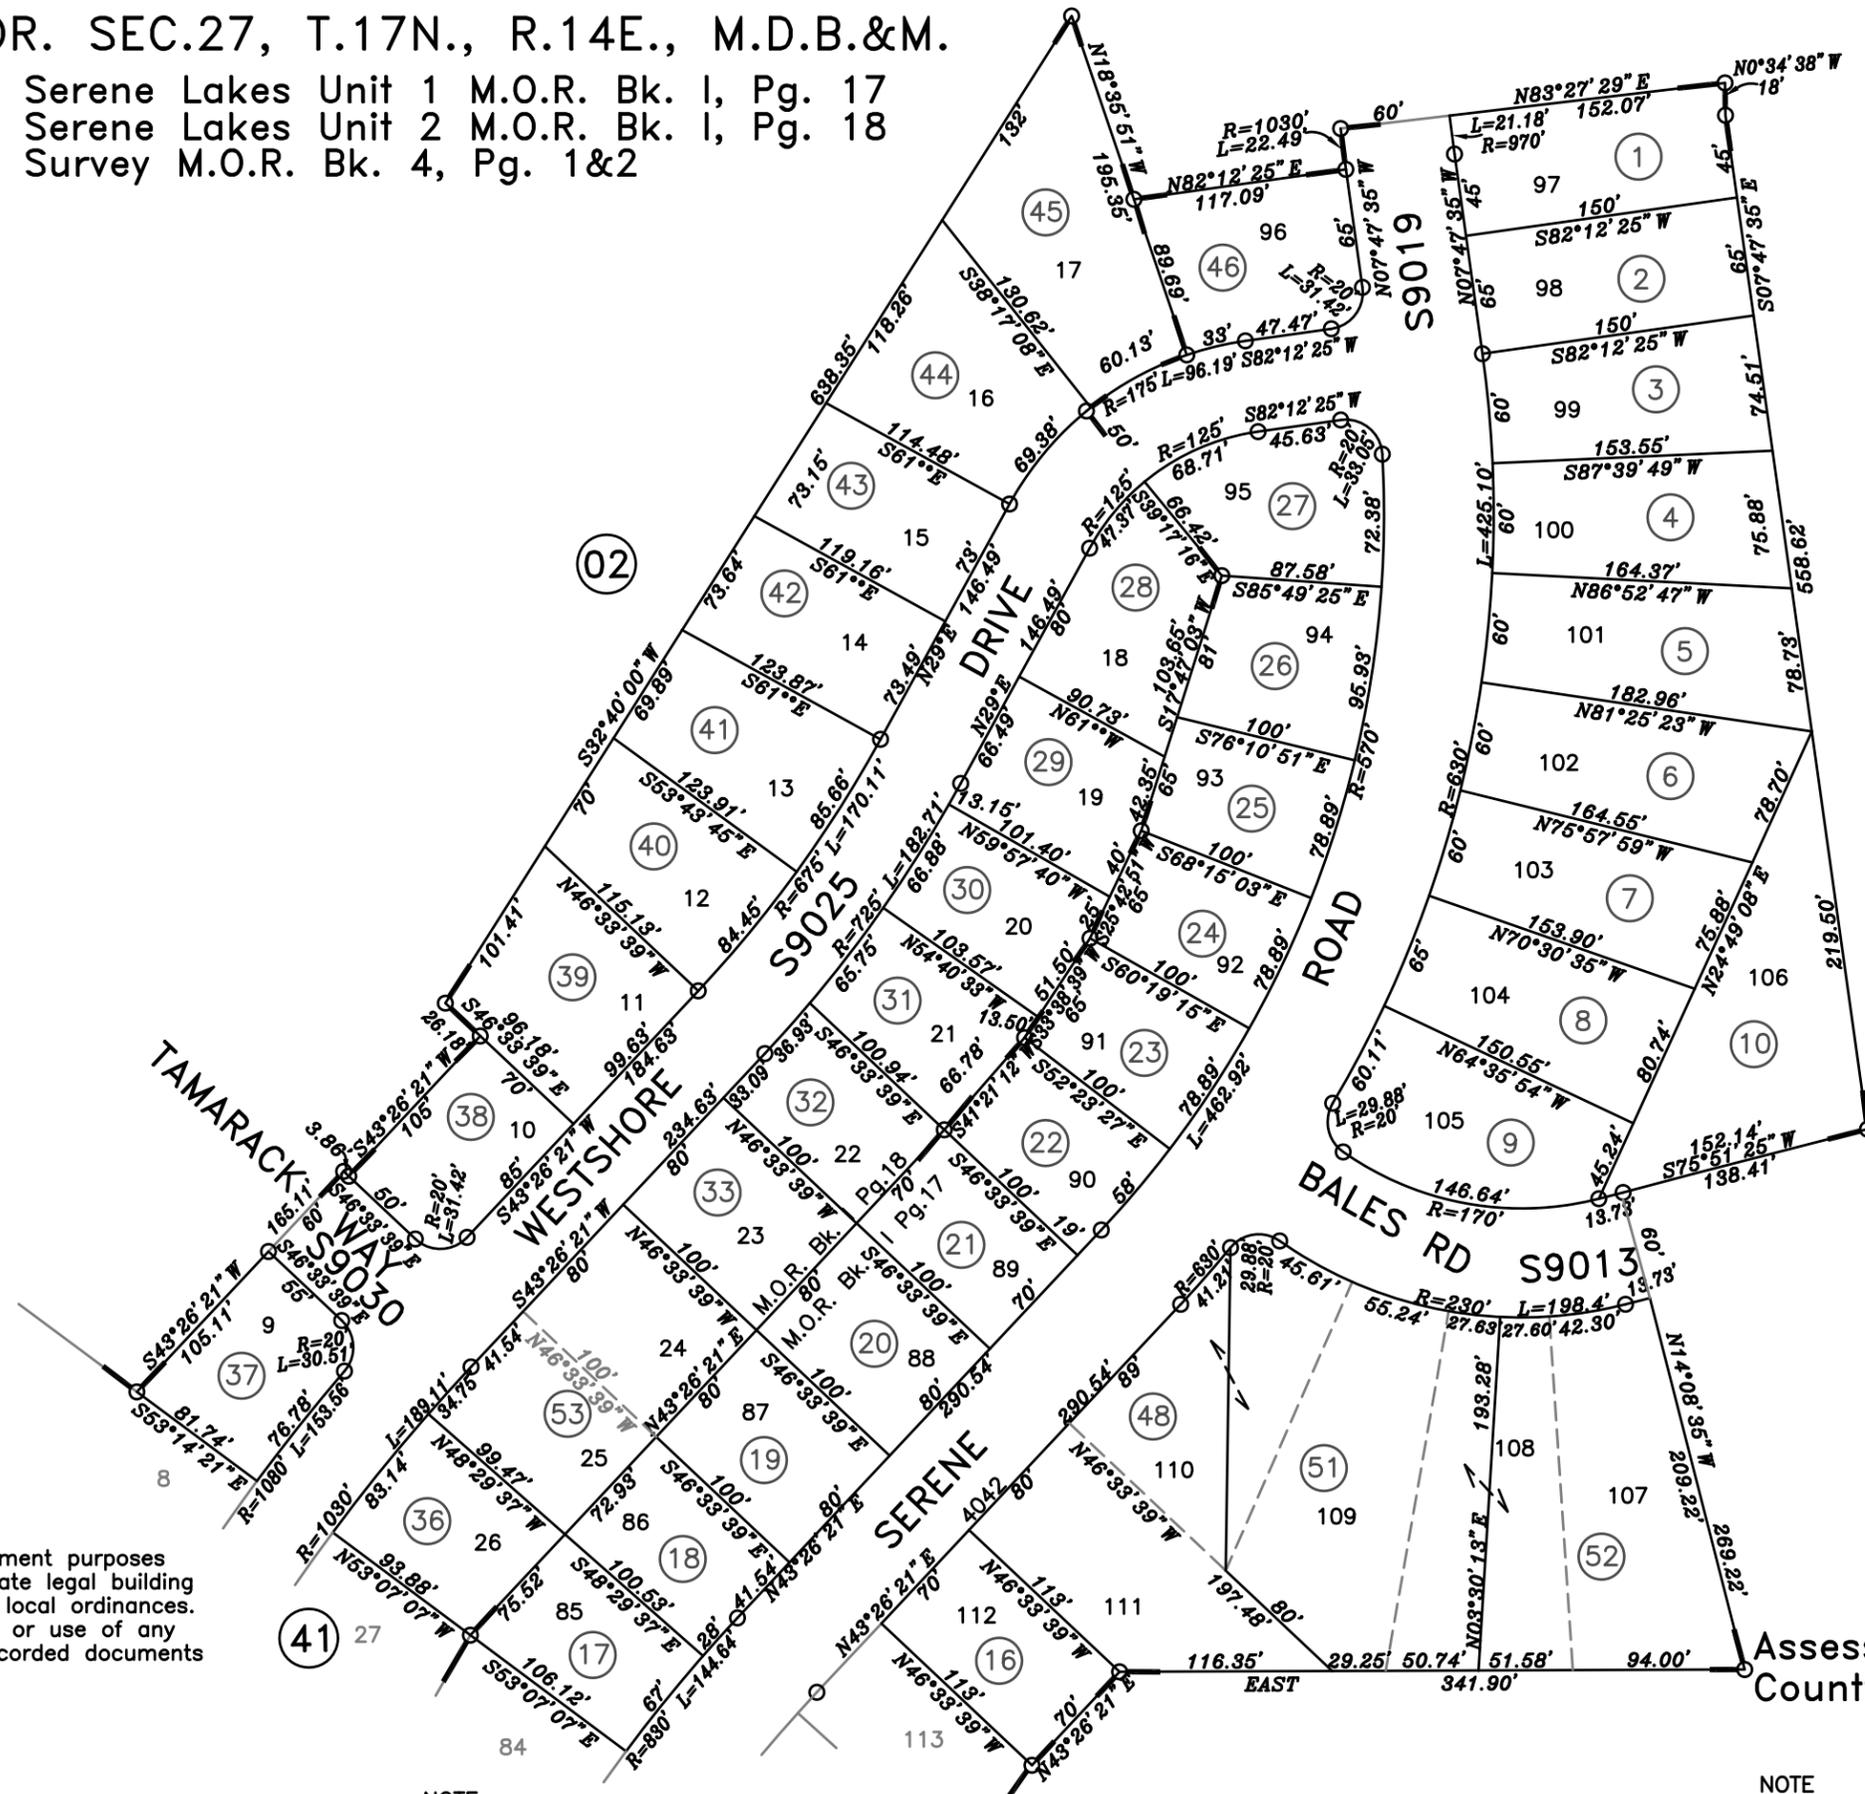


POR. SEC.27, T.17N., R.14E., M.D.B.&M.

Serene Lakes Unit 1 M.O.R. Bk. I, Pg. 17
 Serene Lakes Unit 2 M.O.R. Bk. I, Pg. 18
 Survey M.O.R. Bk. 4, Pg. 1&2

69-40

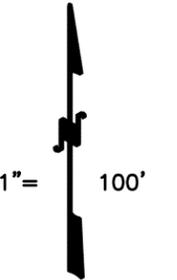

36

NOTE

This map was prepared for assessment purposes only, and is not intended to illustrate legal building sites or establish precedence over local ordinances. Official information concerning size or use of any parcel should be obtained from recorded documents and local governing agencies.

10-31-2013
 09-14-2012
 09-13-2012
 04-24-2006 DEJ
 Page Redrawn Per Basemap Information

NOTE

All distances on curved lines are chord measurements.

NOTE

Assessor's Block Numbers Shown in Ellipses.
 Assessor's Parcel Numbers Shown in Circles.

Assessor's Map Bk.69 Pg.40
 County of Placer, Calif.