
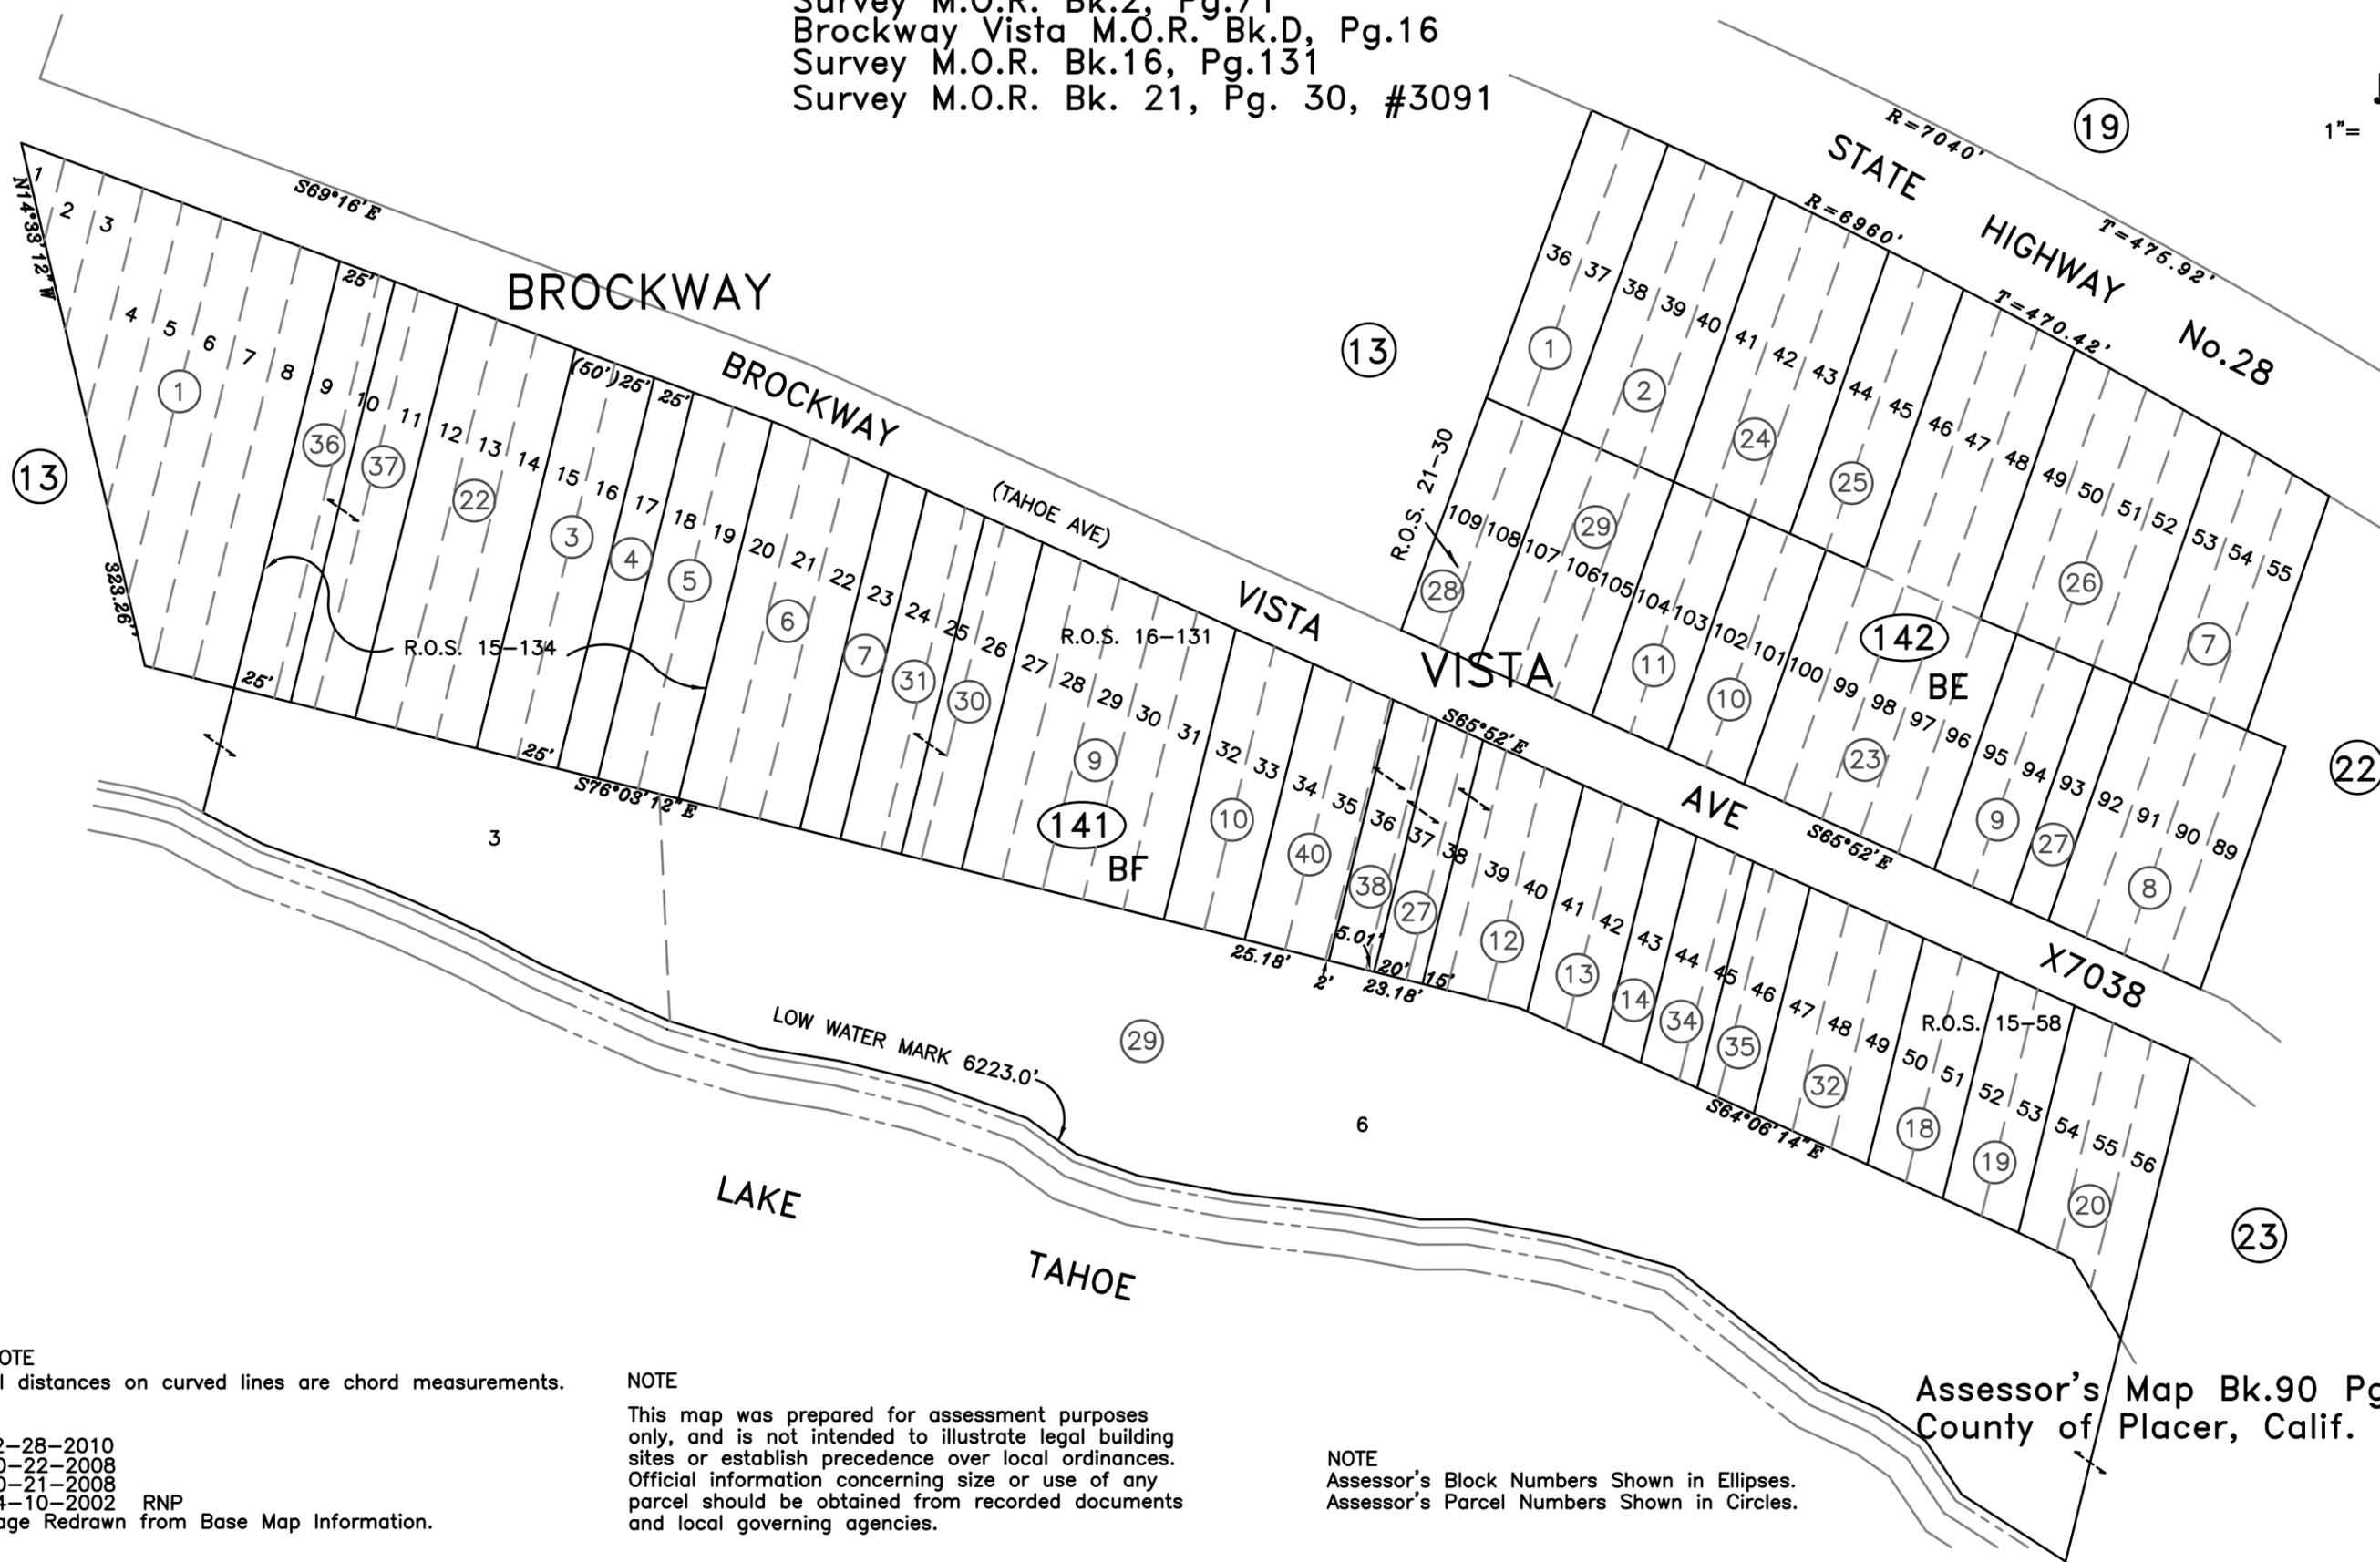


POR. S1/2 LOT 6 SEC.19, T.16N., R.18E., M.D.B.&M.

90-14

Survey M.O.R. Bk.15, Pg.134
Survey M.O.R. Bk.15, Pg.58
Survey M.O.R. Bk.2, Pg.71
Brockway Vista M.O.R. Bk.D, Pg.16
Survey M.O.R. Bk.16, Pg.131
Survey M.O.R. Bk. 21, Pg. 30, #3091

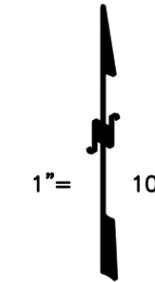

NOTE
All distances on curved lines are chord measurements.

12-28-2010
10-22-2008
10-21-2008
04-10-2002 RNP
Page Redrawn from Base Map Information.

NOTE
This map was prepared for assessment purposes only, and is not intended to illustrate legal building sites or establish precedence over local ordinances. Official information concerning size or use of any parcel should be obtained from recorded documents and local governing agencies.

NOTE
Assessor's Block Numbers Shown in Ellipses.
Assessor's Parcel Numbers Shown in Circles.

Assessor's Map Bk.90 Pg.14
County of Placer, Calif.