
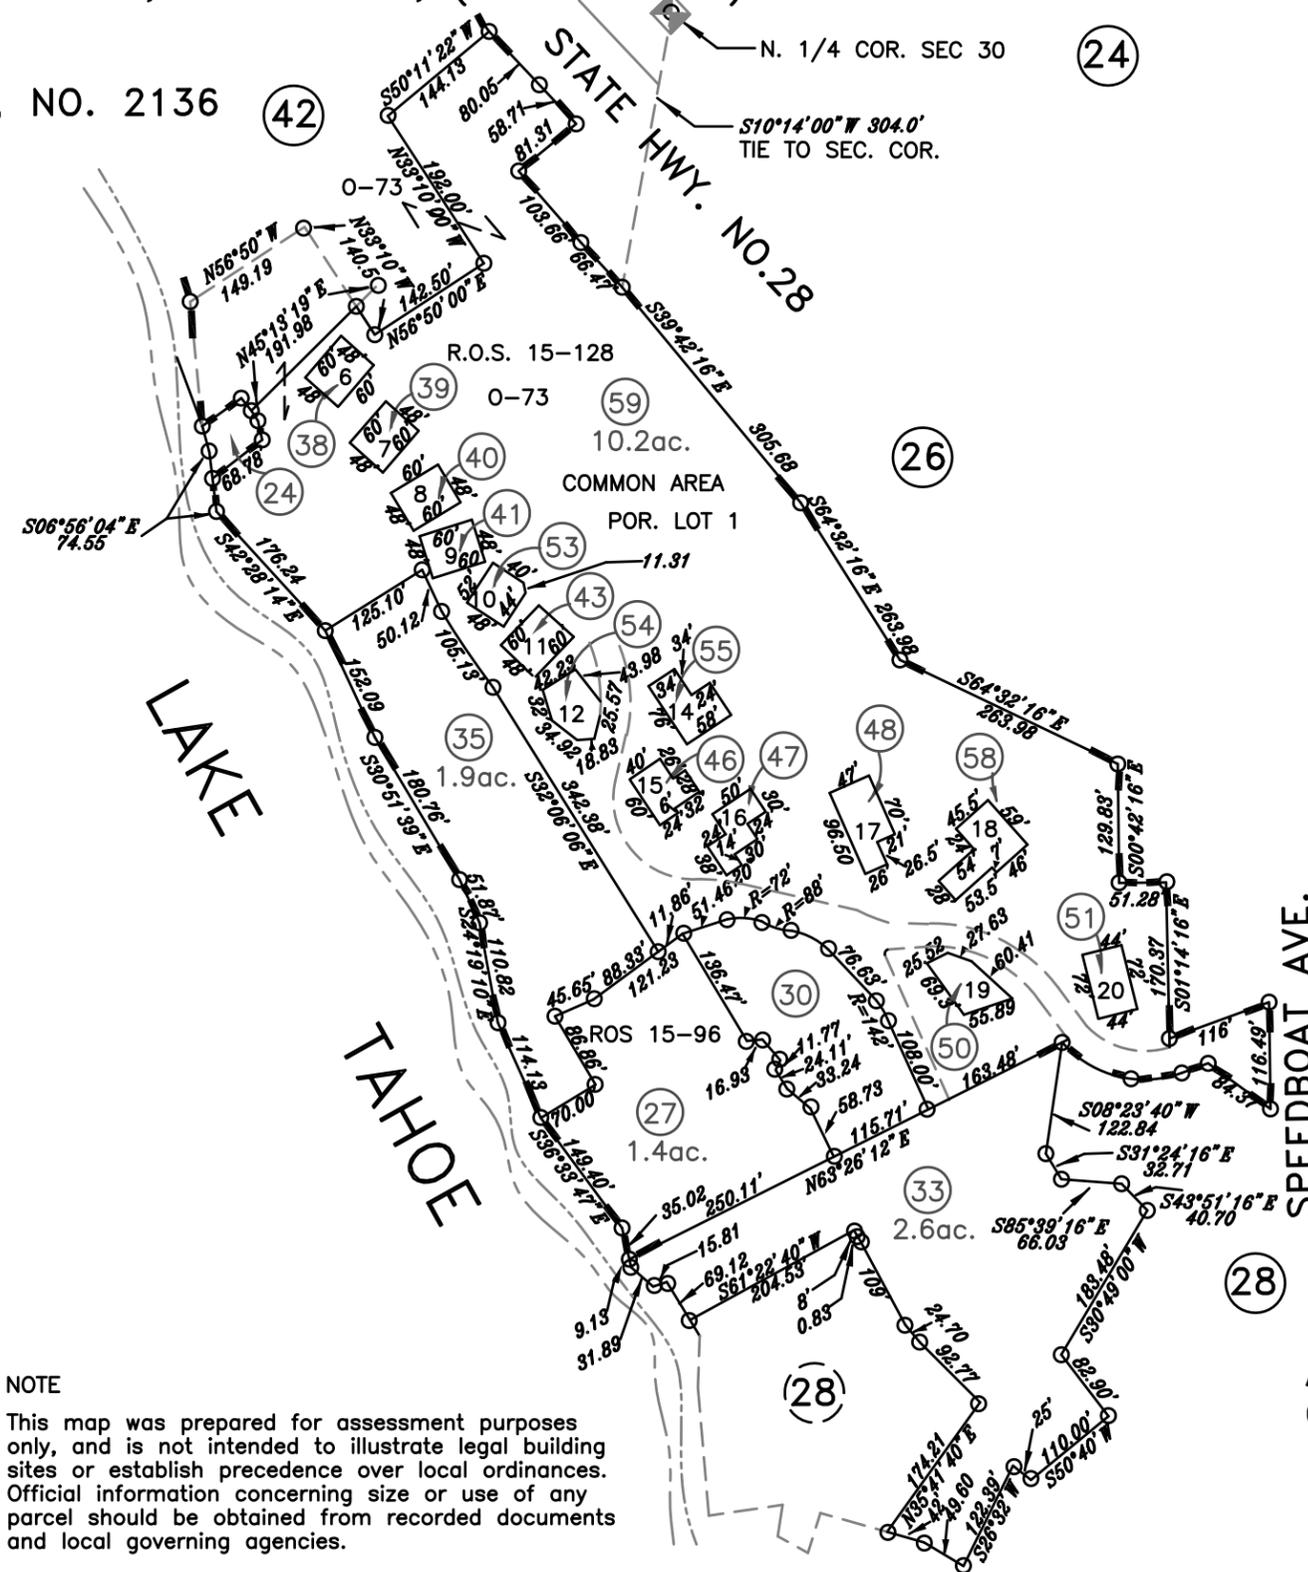


POR. S.1\2 SEC.30, T.16 N., R.18 E., M.D.B.&M.

Lake Vista Re. Sub. of Cal Neva. M.O.R. Bk.D, Pg.22, 22 A
 Brockway Springs of Tahoe Phase III, Tr. 232 M.O.R. Bk. O, Pg.73
 Brockway Springs of Tahoe Phase III, Condo Plan, Series No. 95-008353
 Brockway Springs of Tahoe Phase III, Condo Plan, (Amended) Series No. 96-0047150
 Brockway Springs of Tahoe Phase III, Condo Plan, (2nd.Amended) Series No. 97-0027511
 Brockway Springs of Tahoe Phase III, Condo Plan, (3rd.Amended) Series No. 98-0079321
 Survey M.O.R. Bk. 2, Pg.71
 Survey M.O.R. Bk. 15, Pg.96
 Survey M.O.R. Bk. 15, Pg.128, NO. 2136

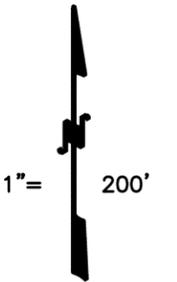

NOTE

This map was prepared for assessment purposes only, and is not intended to illustrate legal building sites or establish precedence over local ordinances. Official information concerning size or use of any parcel should be obtained from recorded documents and local governing agencies.

Assessor's Map Bk.90 Pg.25
 County of Placer, Calif.

NOTE
 Assessor's Block Numbers Shown in Ellipses.
 Assessor's Parcel Numbers Shown in Circles.