
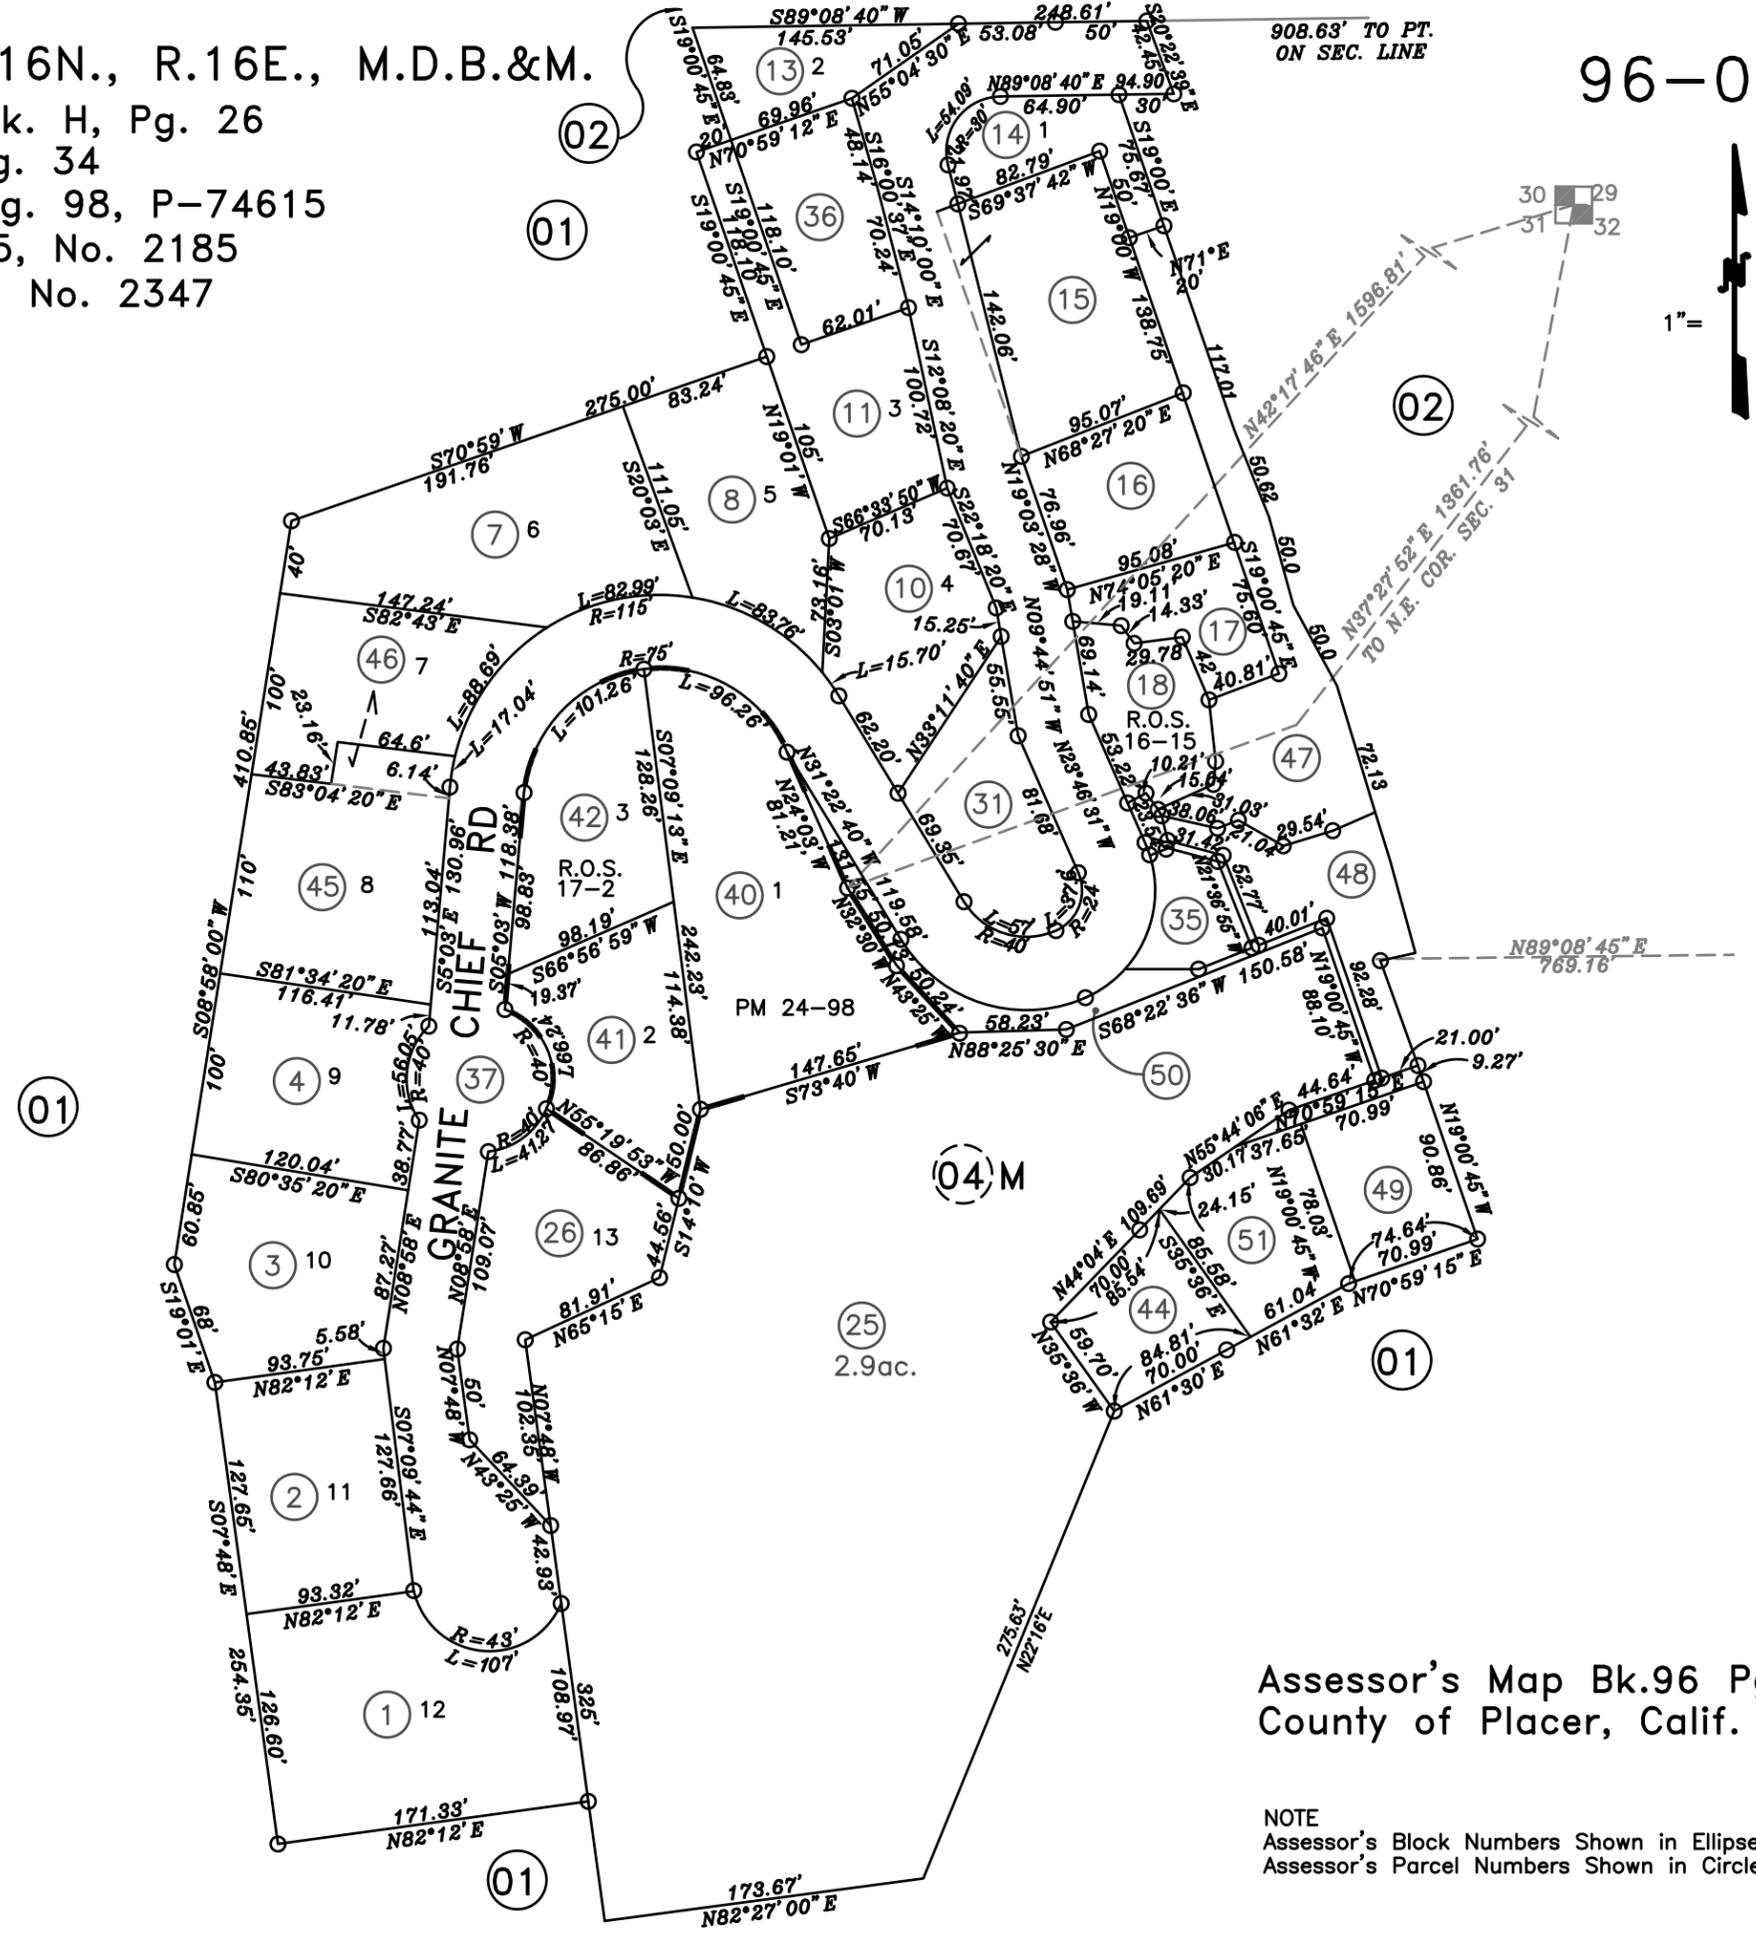


POR. N.E. 1/4 SEC.31, T.16N., R.16E., M.D.B.&M.

Granite Chief Subd. M.O.R. Bk. H, Pg. 26
 & Amended M.O.R. Bk. H, Pg. 34
 Parcel Map M.O.R. Bk. 24, Pg. 98, P-74615
 Survey M.O.R. Bk. 16, Pg. 15, No. 2185
 Survey M.O.R. Bk. 17, Pg. 2, No. 2347

96-03

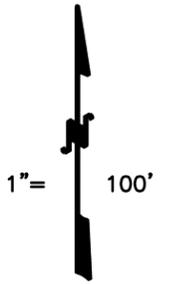

NOTE

This map was prepared for assessment purposes only, and is not intended to illustrate legal building sites or establish precedence over local ordinances. Official information concerning size or use of any parcel should be obtained from recorded documents and local governing agencies.

NOTE

All distances on curved lines are chord measurements.

10-18-2016
 02-10-2005
 01-29-2003
 04-16-2002 RNP
 Page Redrawn from Base Map Information.

Assessor's Map Bk.96 Pg.03
 County of Placer, Calif.

NOTE
 Assessor's Block Numbers Shown in Ellipses.
 Assessor's Parcel Numbers Shown in Circles.