
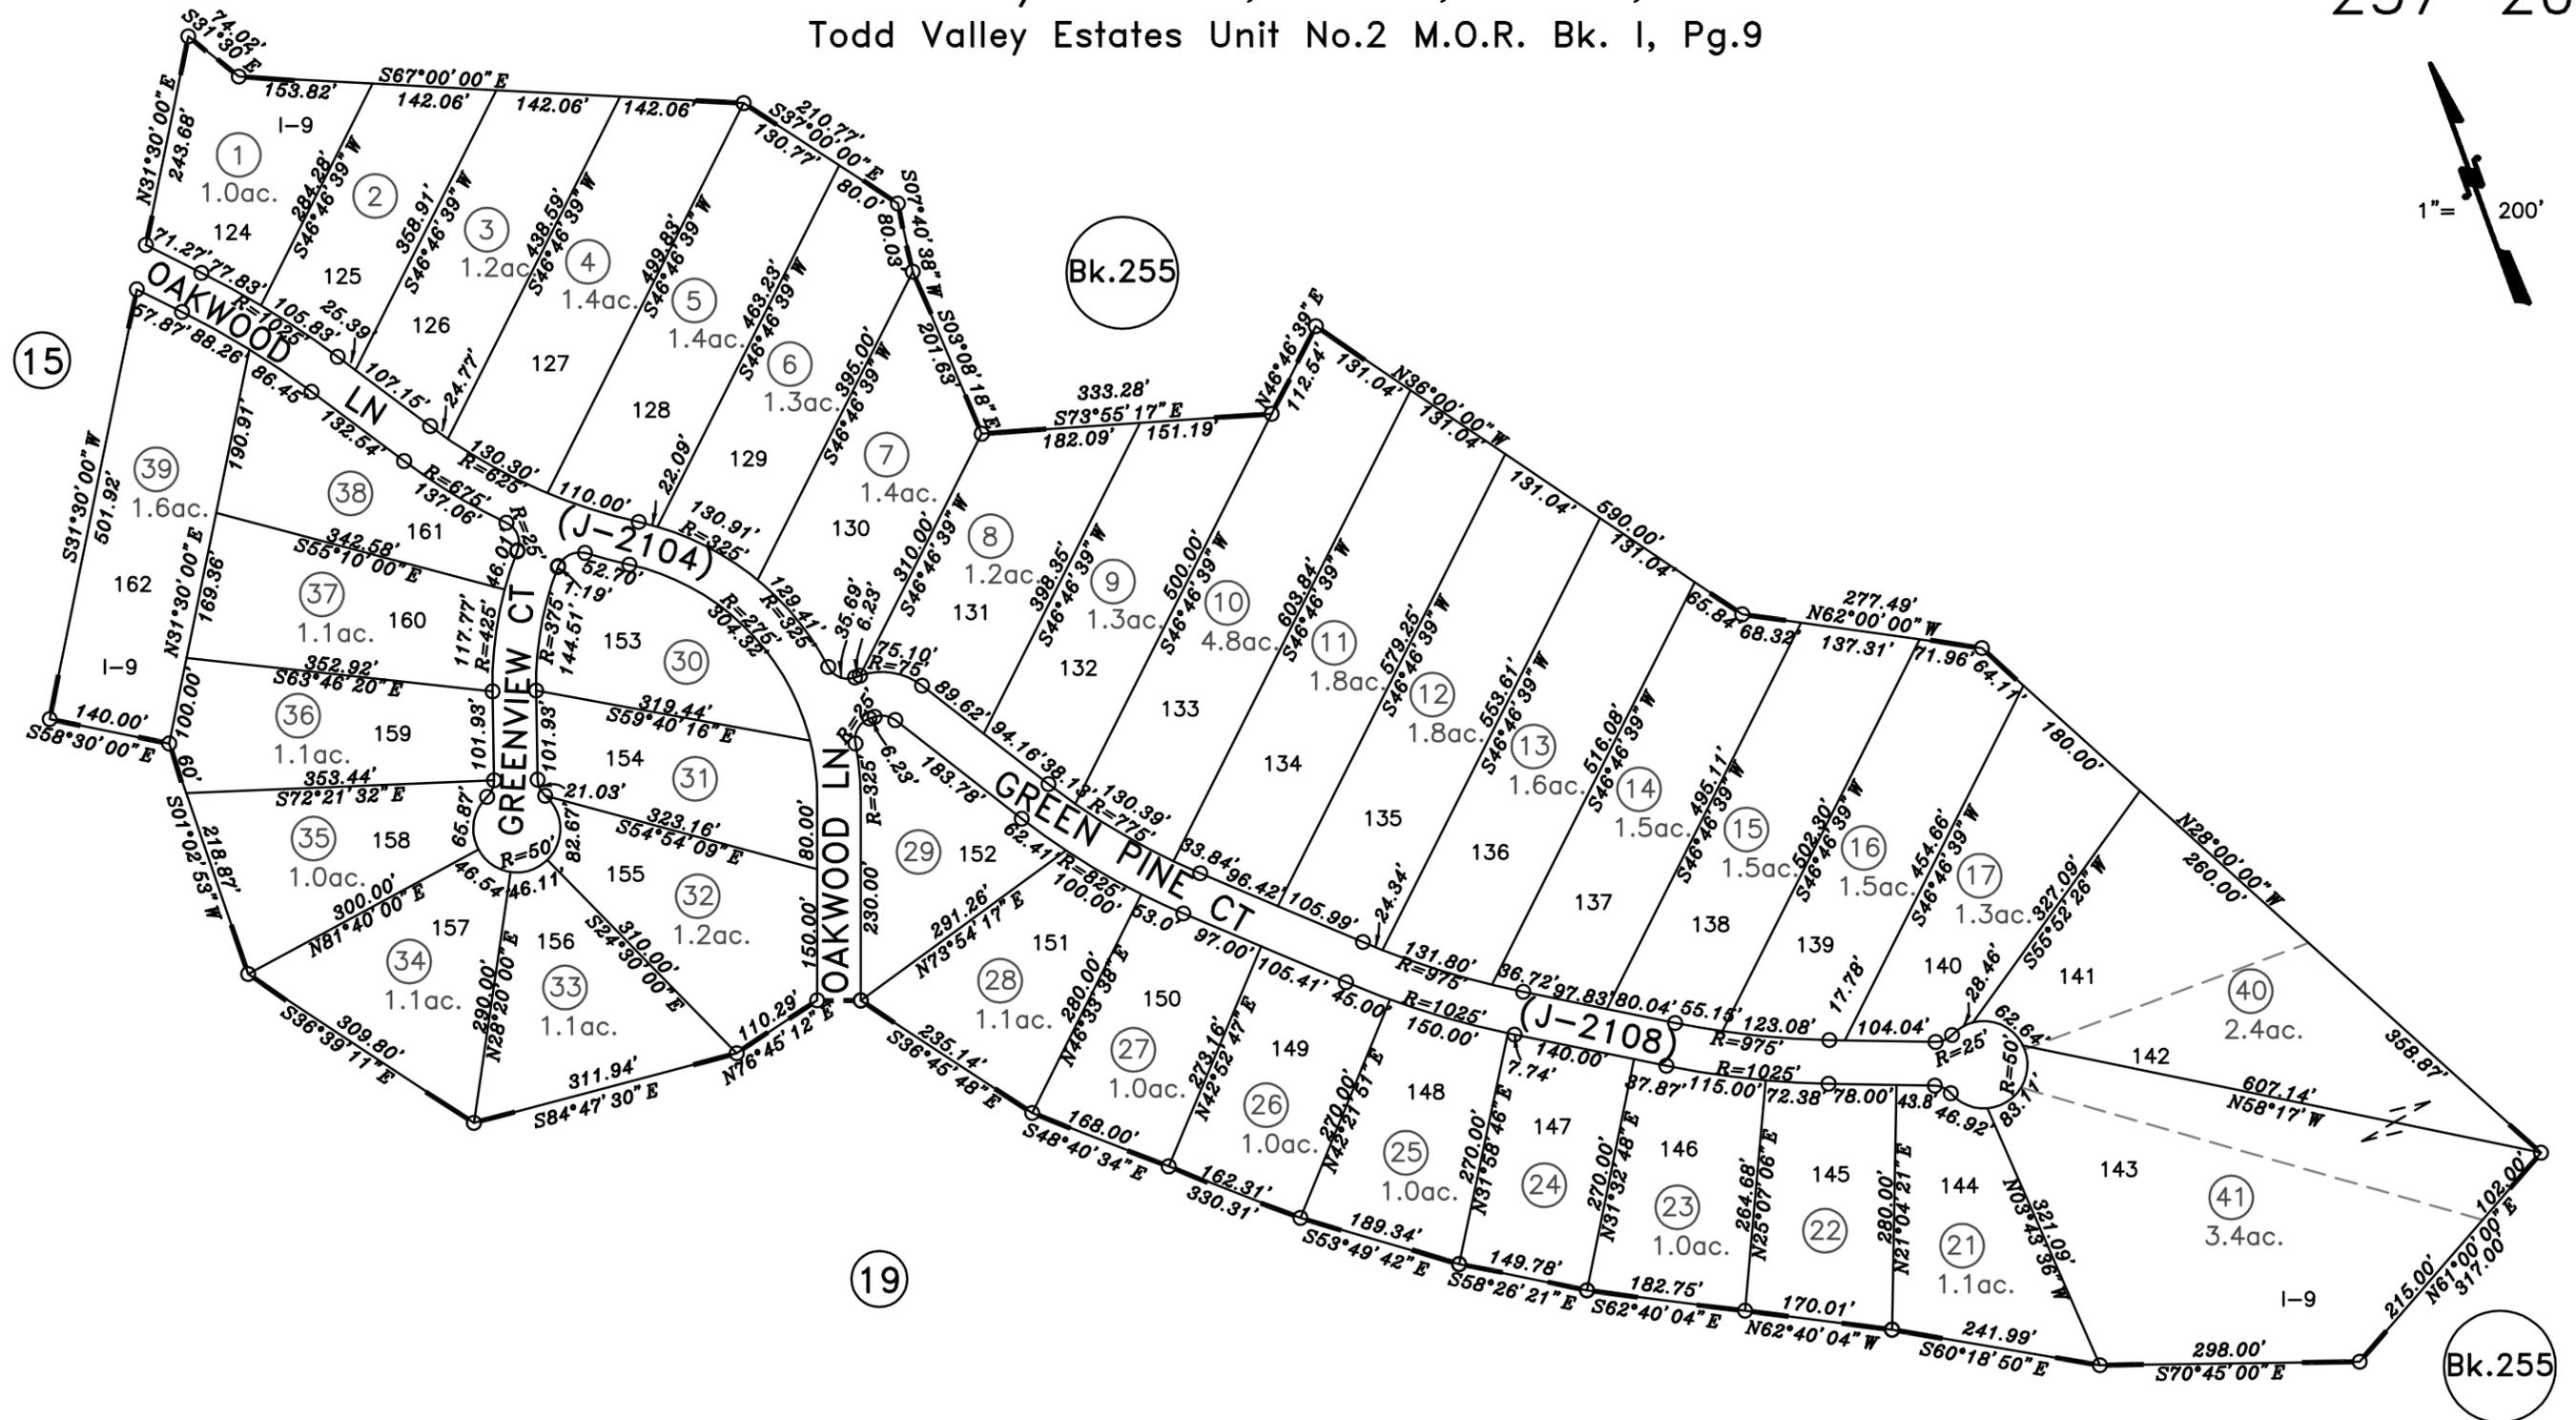


POR. S.E. 1/4 SEC.8, T.13N., R.10E., M.D.B.&M.  
 Todd Valley Estates Unit No.2 M.O.R. Bk. I, Pg.9

257-20

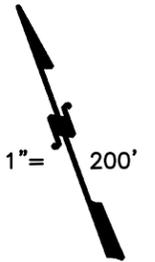

06-15-2006 MMG  
 Map Redrawn Per BaseMap Information  
 Formerly Pages 79-38 Thru 79-40

NOTE  
 All distances on curved lines are chord measurements.

NOTE  
 This map was prepared for assessment purposes only, and is not intended to illustrate legal building sites or establish precedence over local ordinances. Official information concerning size or use of any parcel should be obtained from recorded documents and local governing agencies.

Assessor's Map Bk.257Pg.20  
 County of Placer, Calif.

NOTE  
 Assessor's Block Numbers Shown in Ellipses.  
 Assessor's Parcel Numbers Shown in Circles.