



POR. S.1/2 SEC.8, T.12 N., R.6 E., M.D.B.&M.  
 Lincoln Air Center M.O.R. Bk. O, Pg.60  
 Teal Hollow Estates Unit No. 1, M.O.R. Bk. V, Pg.45  
 Teal Hollow Estates Unit No. 2, M.O.R. Bk. V, Pg.46

319-02

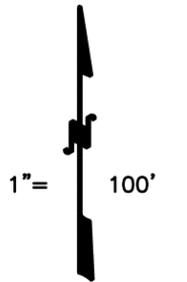

14

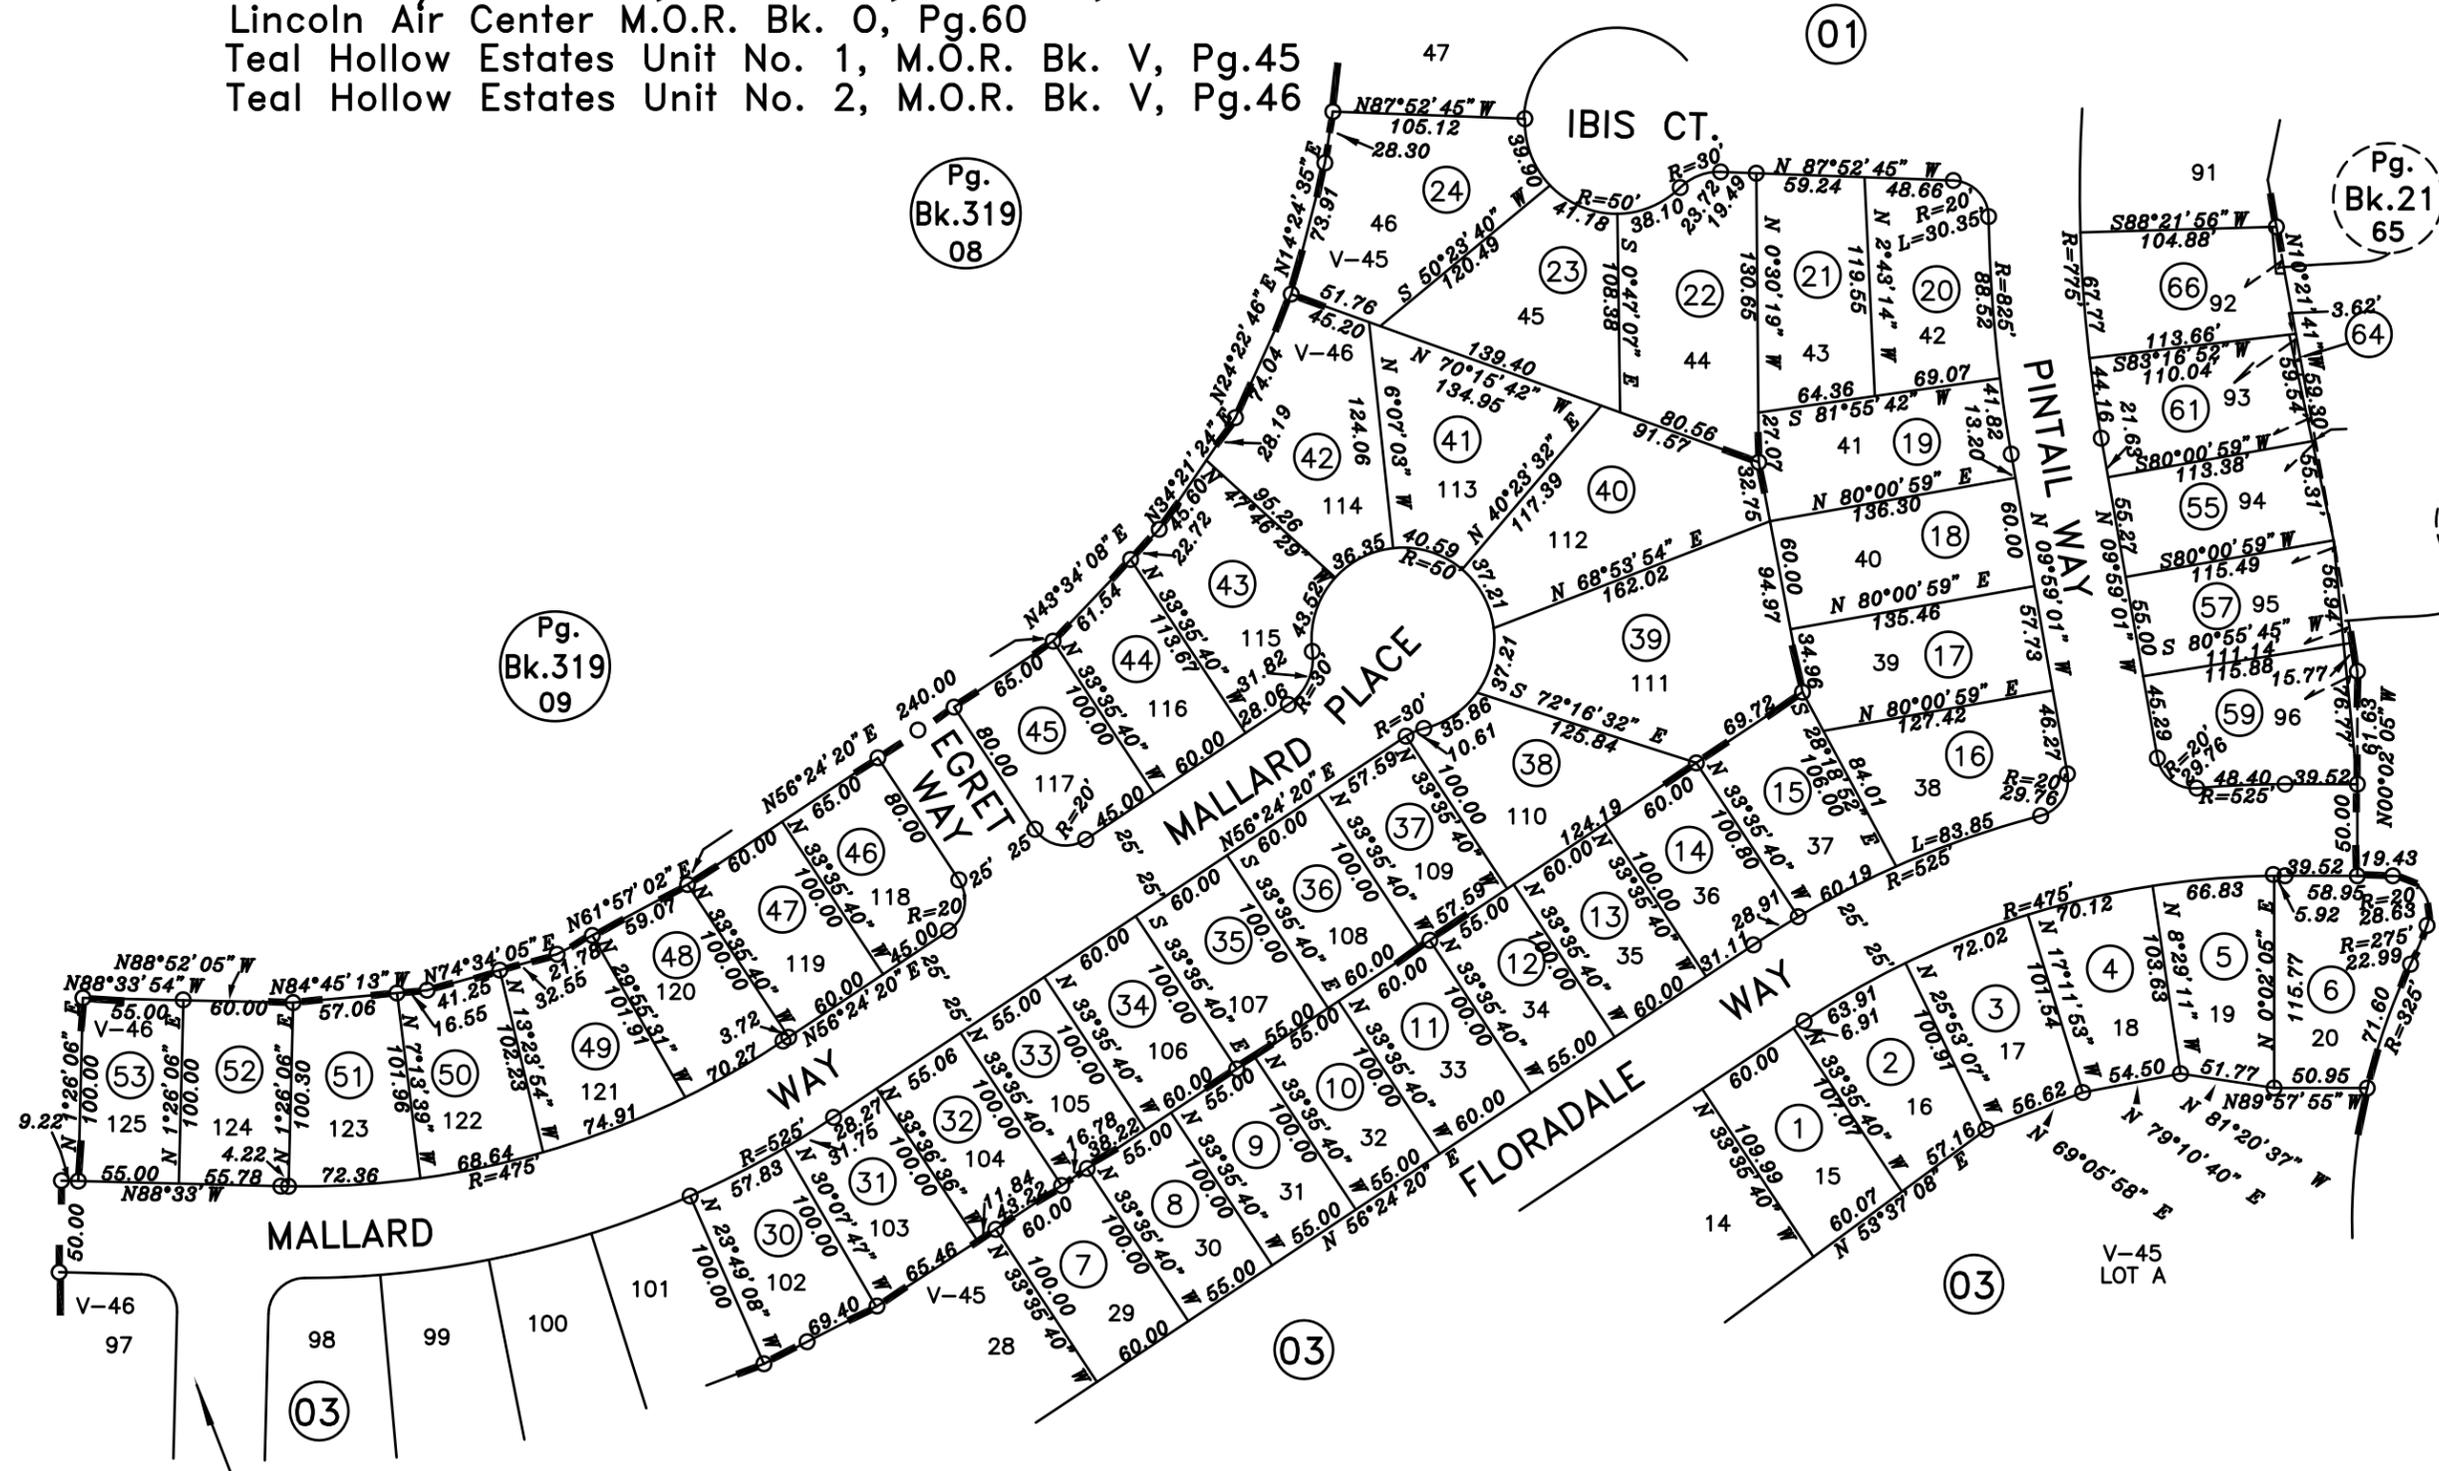

Pg. Bk.319 08

Pg. Bk.319 09

Pg. Bk.21 65

Pg. Bk.21 65

Pg. Bk.21 65

TEAL HOLLOW DR. SOUTH

NOTE

This map was prepared for assessment purposes only, and is not intended to illustrate legal building sites or establish precedence over local ordinances. Official information concerning size or use of any parcel should be obtained from recorded documents and local governing agencies.

Assessor's Map Bk. 319 Pg.02  
 County of Placer, Calif.

NOTE

Assessor's Block Numbers Shown in Ellipses.  
 Assessor's Parcel Numbers Shown in Circles.

07-25-2013  
 02-20-2013  
 04-05-2007  
 01-17-2007  
 01-29-2001  
 08-09-2000  
 12-07-99 BMJ  
 PAGE DRAWN IN AutoCAD