
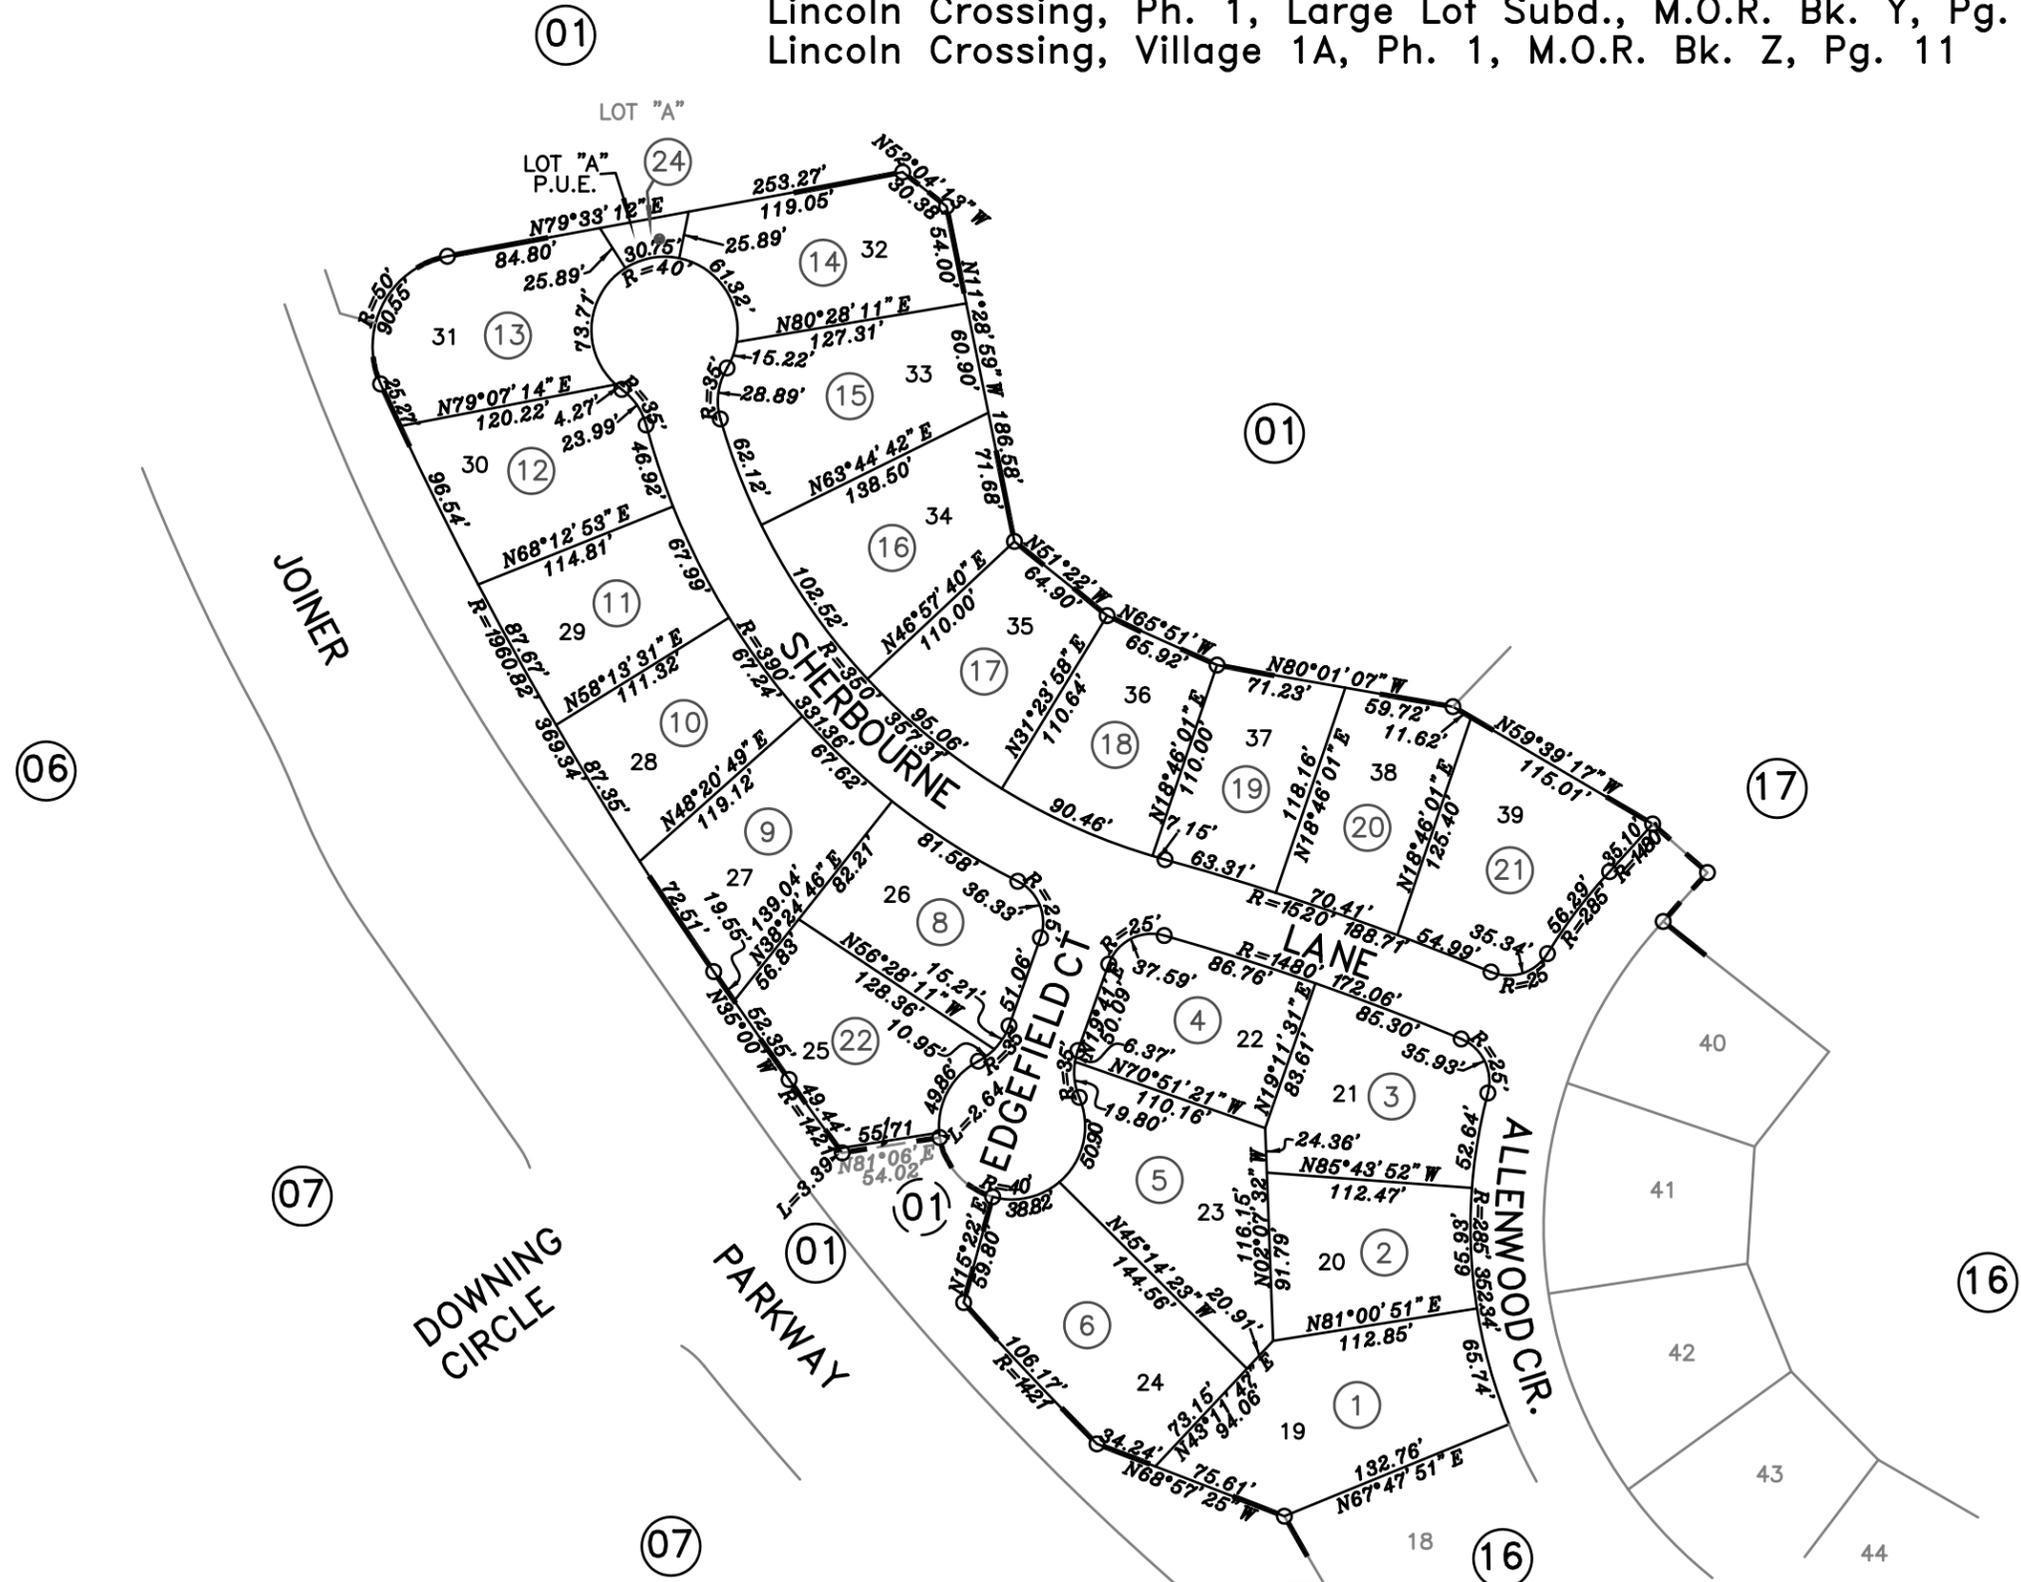


POR. N. 1/2 SEC. 21, T.12N., R.6E., M.D.B.&M.

Lincoln Crossing, Ph. 1, Large Lot Subd., M.O.R. Bk. Y, Pg. 83  
 Lincoln Crossing, Village 1A, Ph. 1, M.O.R. Bk. Z, Pg. 11

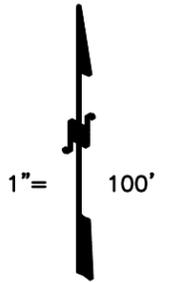

NOTE  
 This map was prepared for assessment purposes only, and is not intended to illustrate legal building sites or establish precedence over local ordinances. Official information concerning size or use of any parcel should be obtained from recorded documents and local governing agencies.

Assessor's Map Bk.328Pg.15  
 County of Placer, Calif.

NOTE  
 Assessor's Block Numbers Shown in Ellipses.  
 Assessor's Parcel Numbers Shown in Circles.

11-15-2004  
 08-31-2004  
 06-24-2004  
 11-19-2003 GHM  
 Page Drawn Electronically  
 Formerly Por. 328-010-032-000

NOTE  
 All distances on curved lines are line length measurements.