
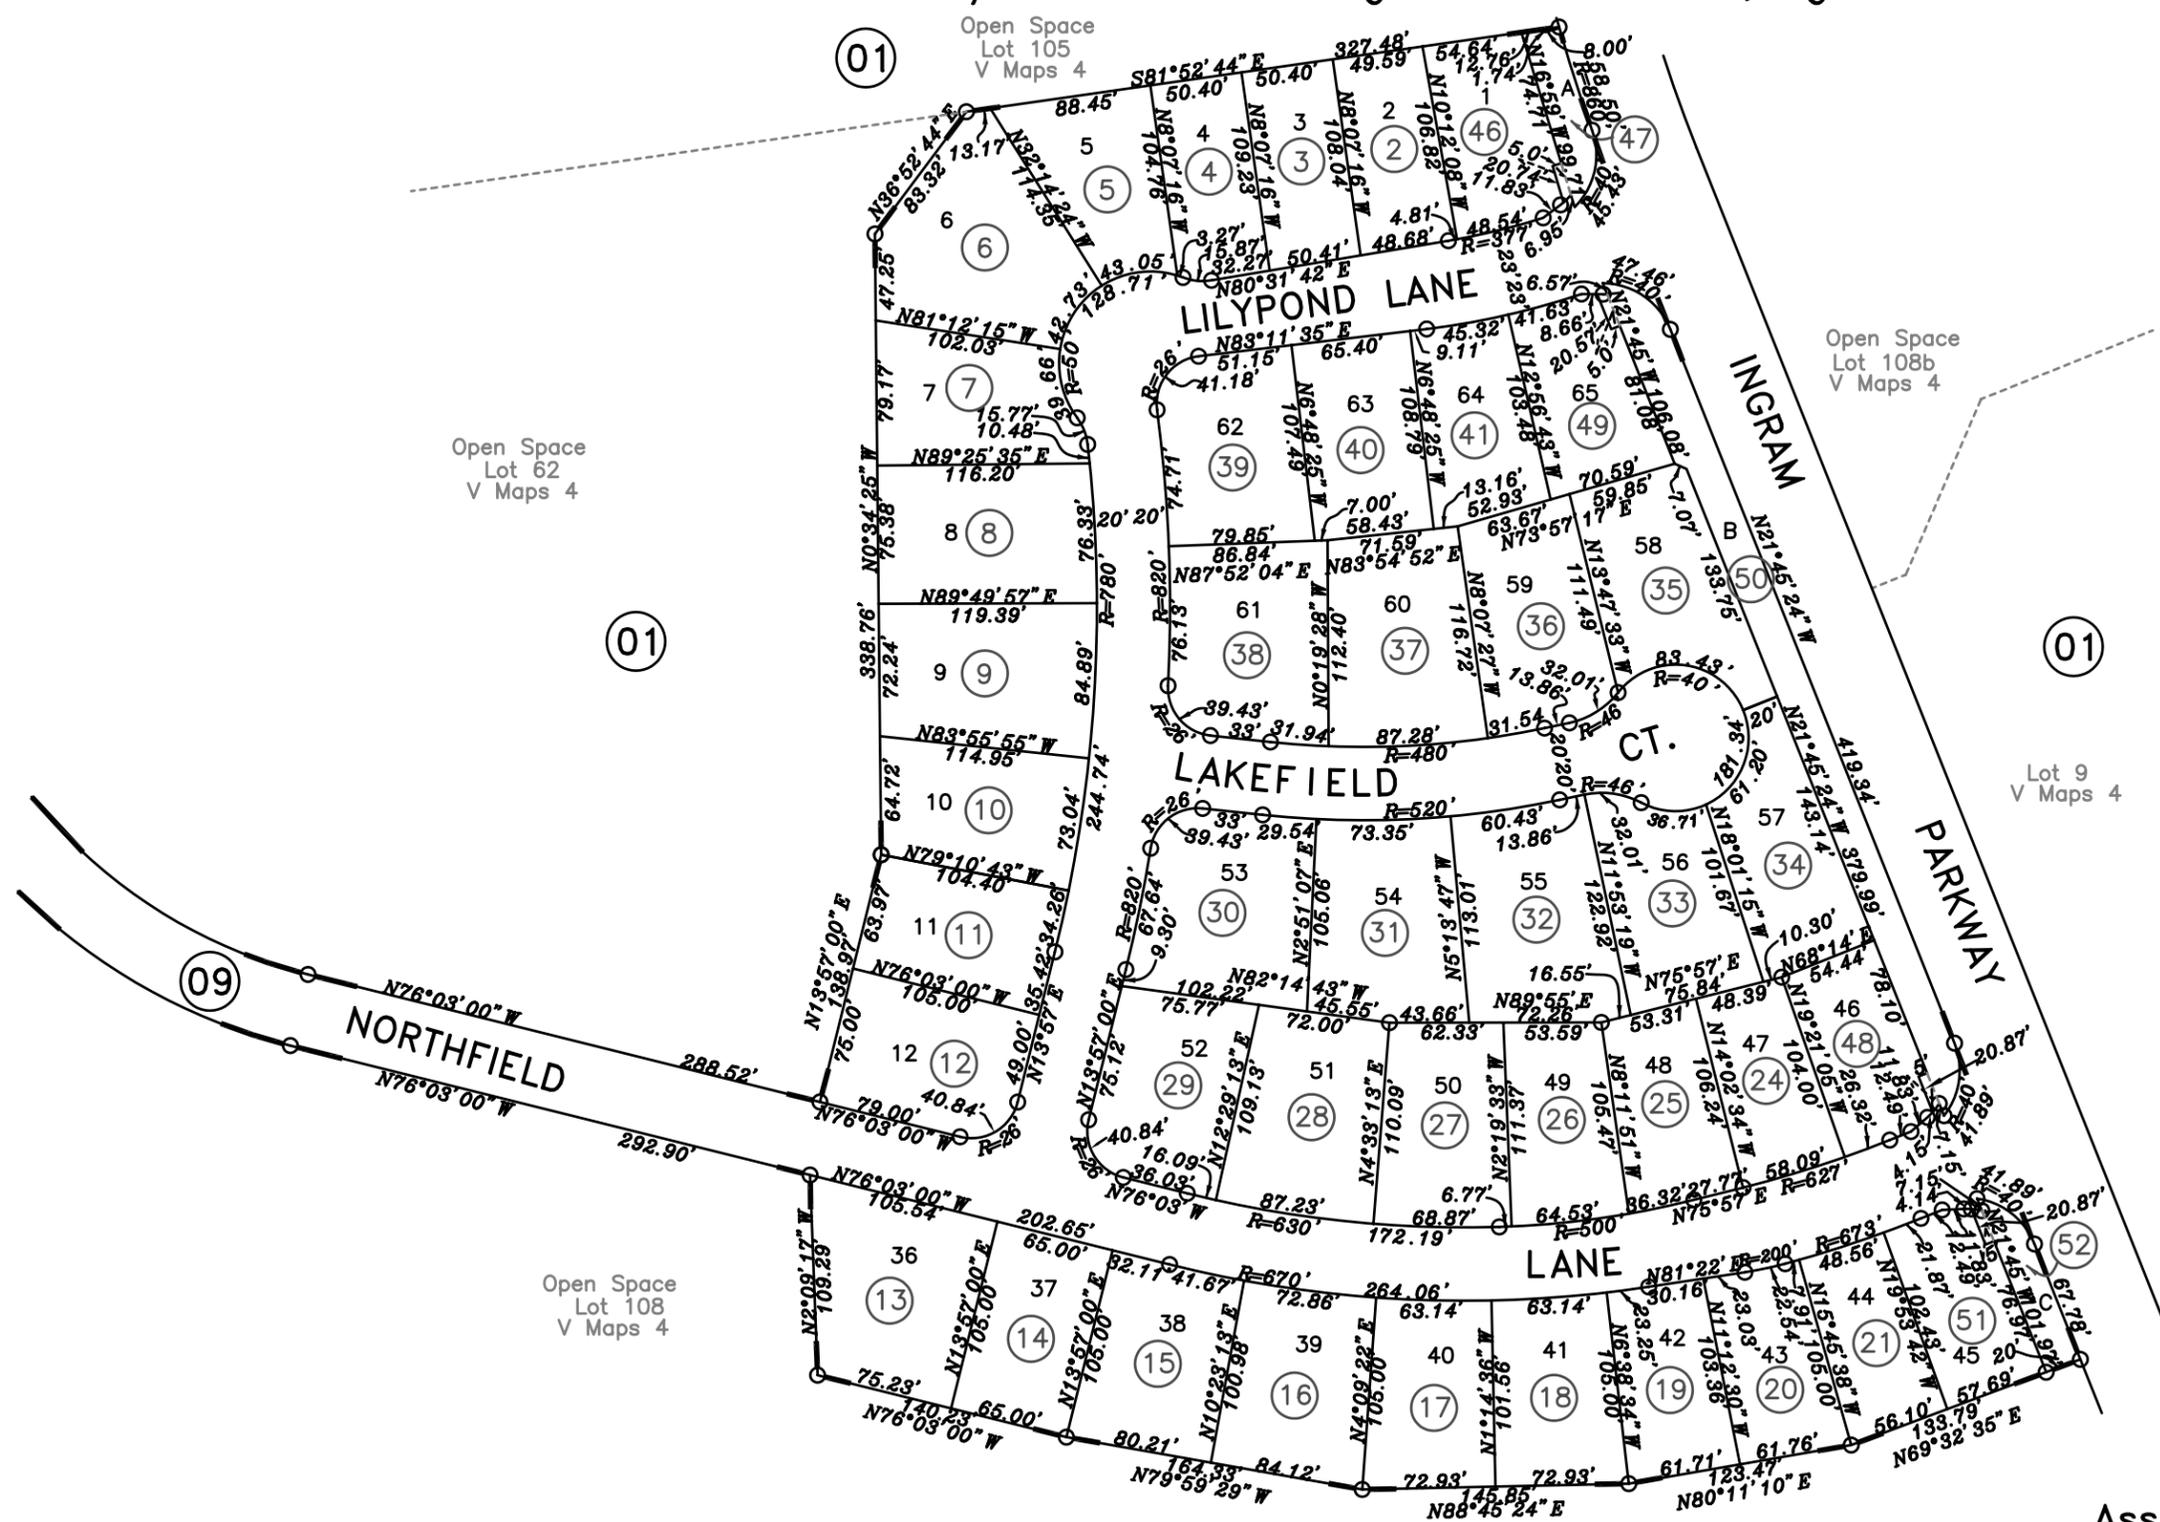


POR. E.1/2, SEC.22, T.12N., R.6E., M.D.B.&M.  
 Sun City Lincoln Hills Ph.1—Large Lot Sub., M.O.R. Bk. V, Pg. 4  
 Sun City Lincoln Hills Village 8 M.O.R. Bk. V, Pg. 71

330-10

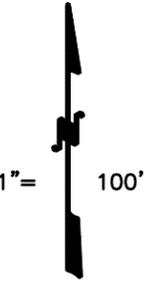

NOTE  
 All distances on curved lines are length of curve measurements.

NOTE  
 This map was prepared for assessment purposes only, and is not intended to illustrate legal building sites or establish precedence over local ordinances. Official information concerning size or use of any parcel should be obtained from recorded documents and local governing agencies.

Assessor's Map Bk.330Pg.10  
 County of Placer, Calif.

06-16-2000  
 02-29-2000 DRA/CAA  
 Formerly 330-012-004 & 005-000

NOTE  
 Assessor's Block Numbers Shown in Ellipses.  
 Assessor's Parcel Numbers Shown in Circles.