
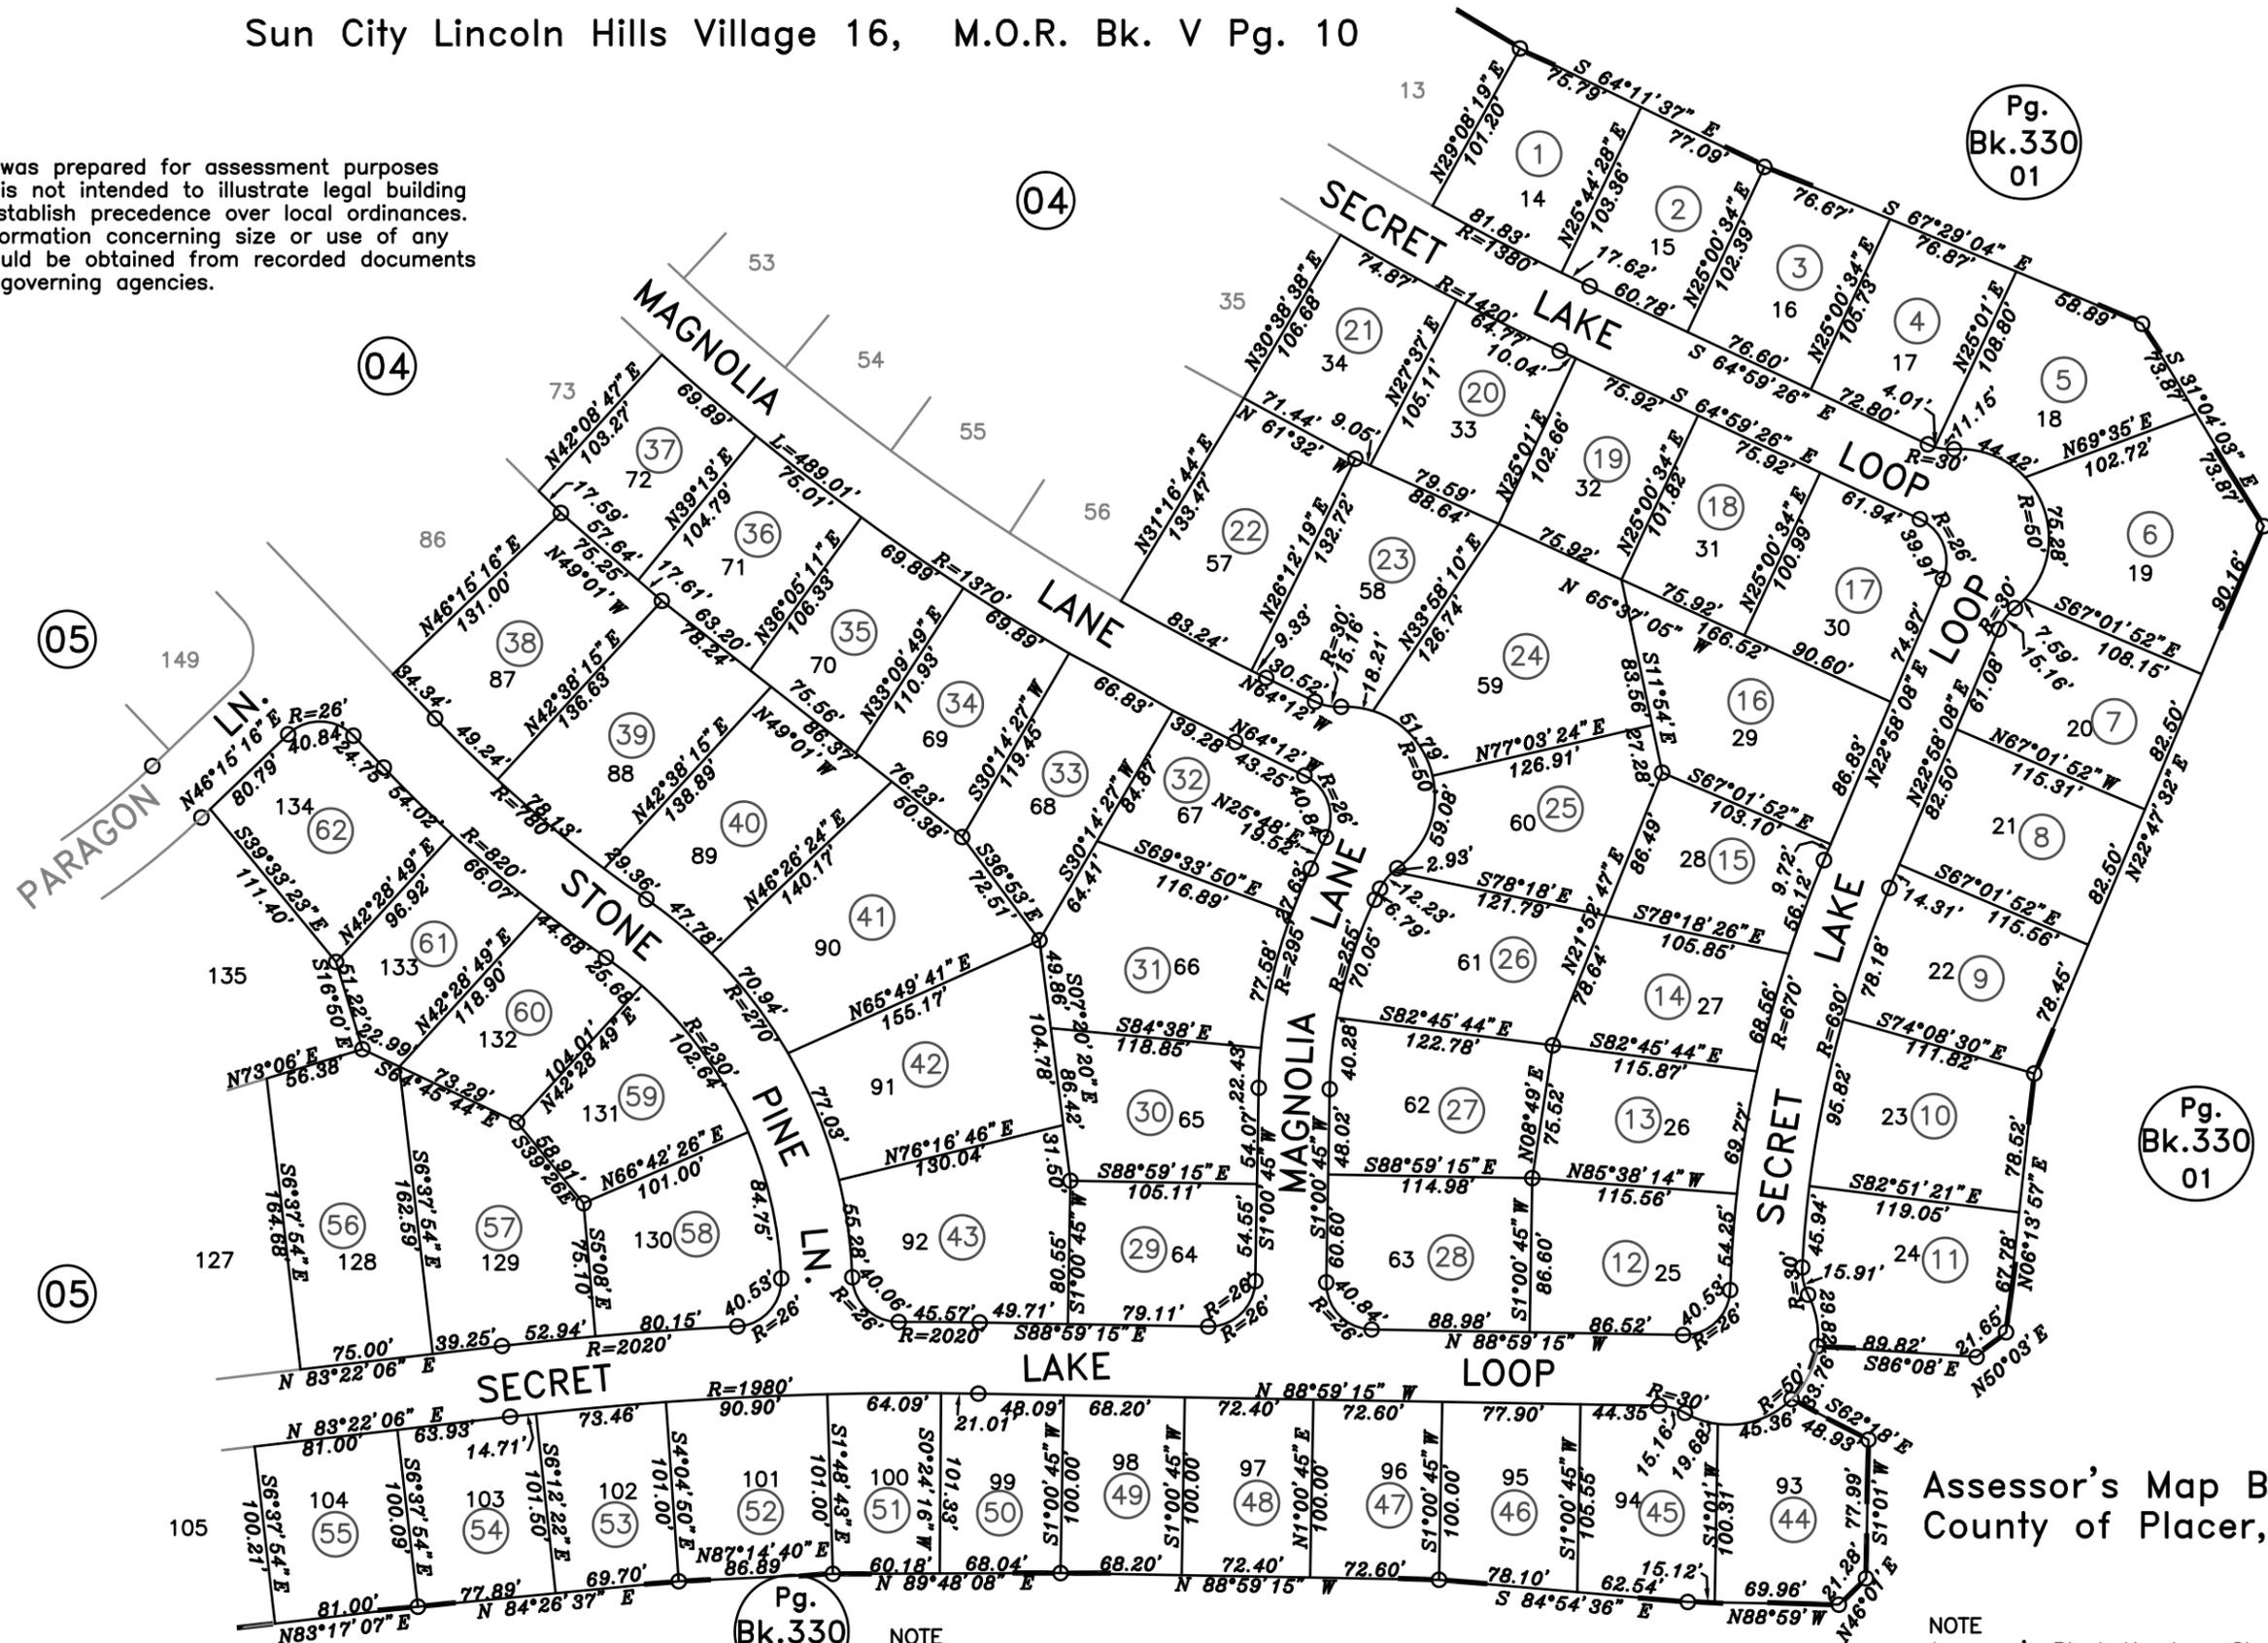


POR. SEC. 26, T.12N., R.6E., M.D.B.&M.
 Sun City Lincoln Hills Ph. 1- Large Lot Sub., M.O.R. Bk. V Pg. 04
 Sun City Lincoln Hills Village 16, M.O.R. Bk. V Pg. 10

331-06

NOTE

This map was prepared for assessment purposes only, and is not intended to illustrate legal building sites or establish precedence over local ordinances. Official information concerning size or use of any parcel should be obtained from recorded documents and local governing agencies.

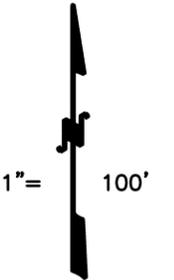

Pg. Bk.330 01

Pg. Bk.330 01

Assessor's Map Bk. 331 Pg.06
 County of Placer, Calif.

NOTE
 All distances on curved lines are length of curve measurements.

NOTE
 Assessor's Block Numbers Shown in Ellipses.
 Assessor's Parcel Numbers Shown in Circles.