
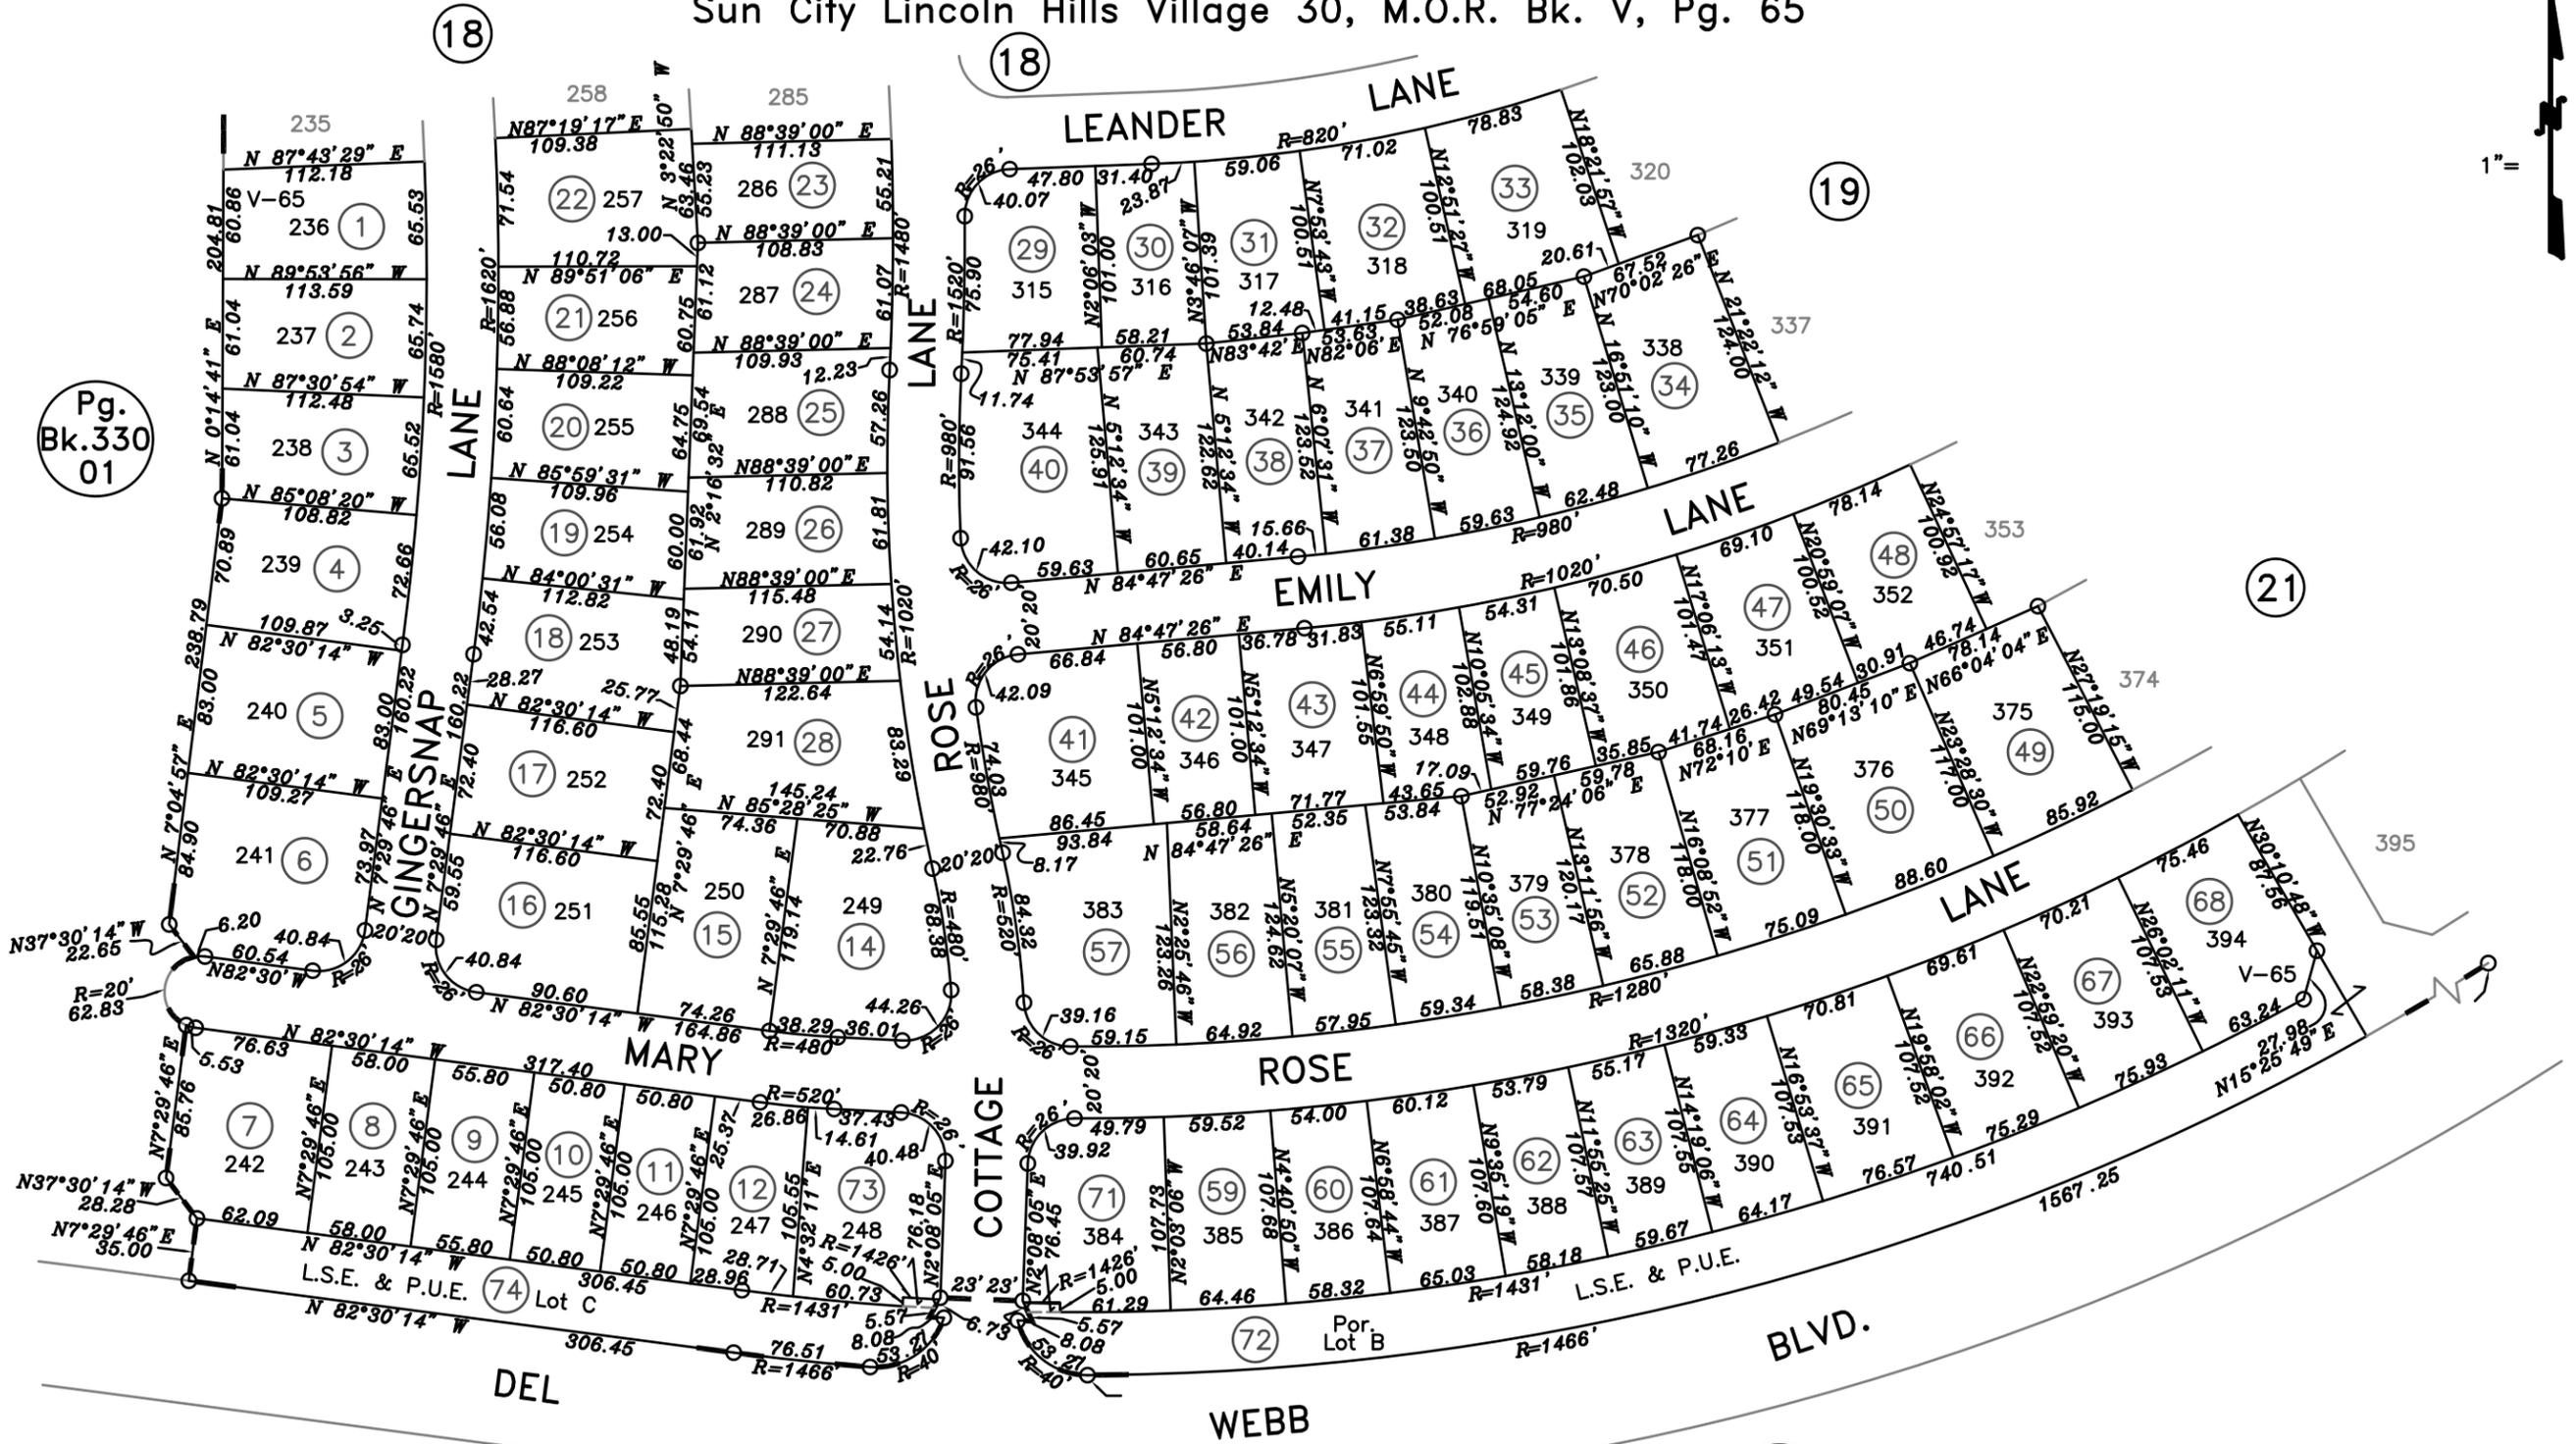


POR. S.W.1/4 SEC.26, T.12N., R.6E., M.D.B.&M.
 Sun City Lincoln Hills, Ph.1-Large Lot Sub., M.O.R. Bk. V, Pg. 4
 Sun City Lincoln Hills Village 30, M.O.R. Bk. V, Pg. 65

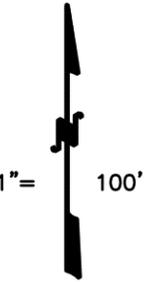

Pg.
Bk.330
01

Pg.
Bk.330
01

Assessor's Map Bk.331 Pg.20
 County of Placer, Calif.

NOTE
 All distances on curved lines are length of curve measurements.

NOTE
 This map was prepared for assessment purposes only, and is not intended to illustrate legal building sites or establish precedence over local ordinances. Official information concerning size or use of any parcel should be obtained from recorded documents and local governing agencies.

07-25-2000
 02-01-2000 CAA
 Formerly Por. 330-015-020-000

NOTE
 Assessor's Block Numbers Shown in Ellipses.
 Assessor's Parcel Numbers Shown in Circles.