


POR.SEC.23,24,25&26,T.12 N.,R.6 E.,M.D.B.&M.  
 Sun City Lincoln Hills Ph.3-Large Lot Subd., M.O.R. Bk. W, Pg. 18  
 Sun City Lincoln Hills Village 19, M.O.R. Bk. W, Pg. 19

332-05

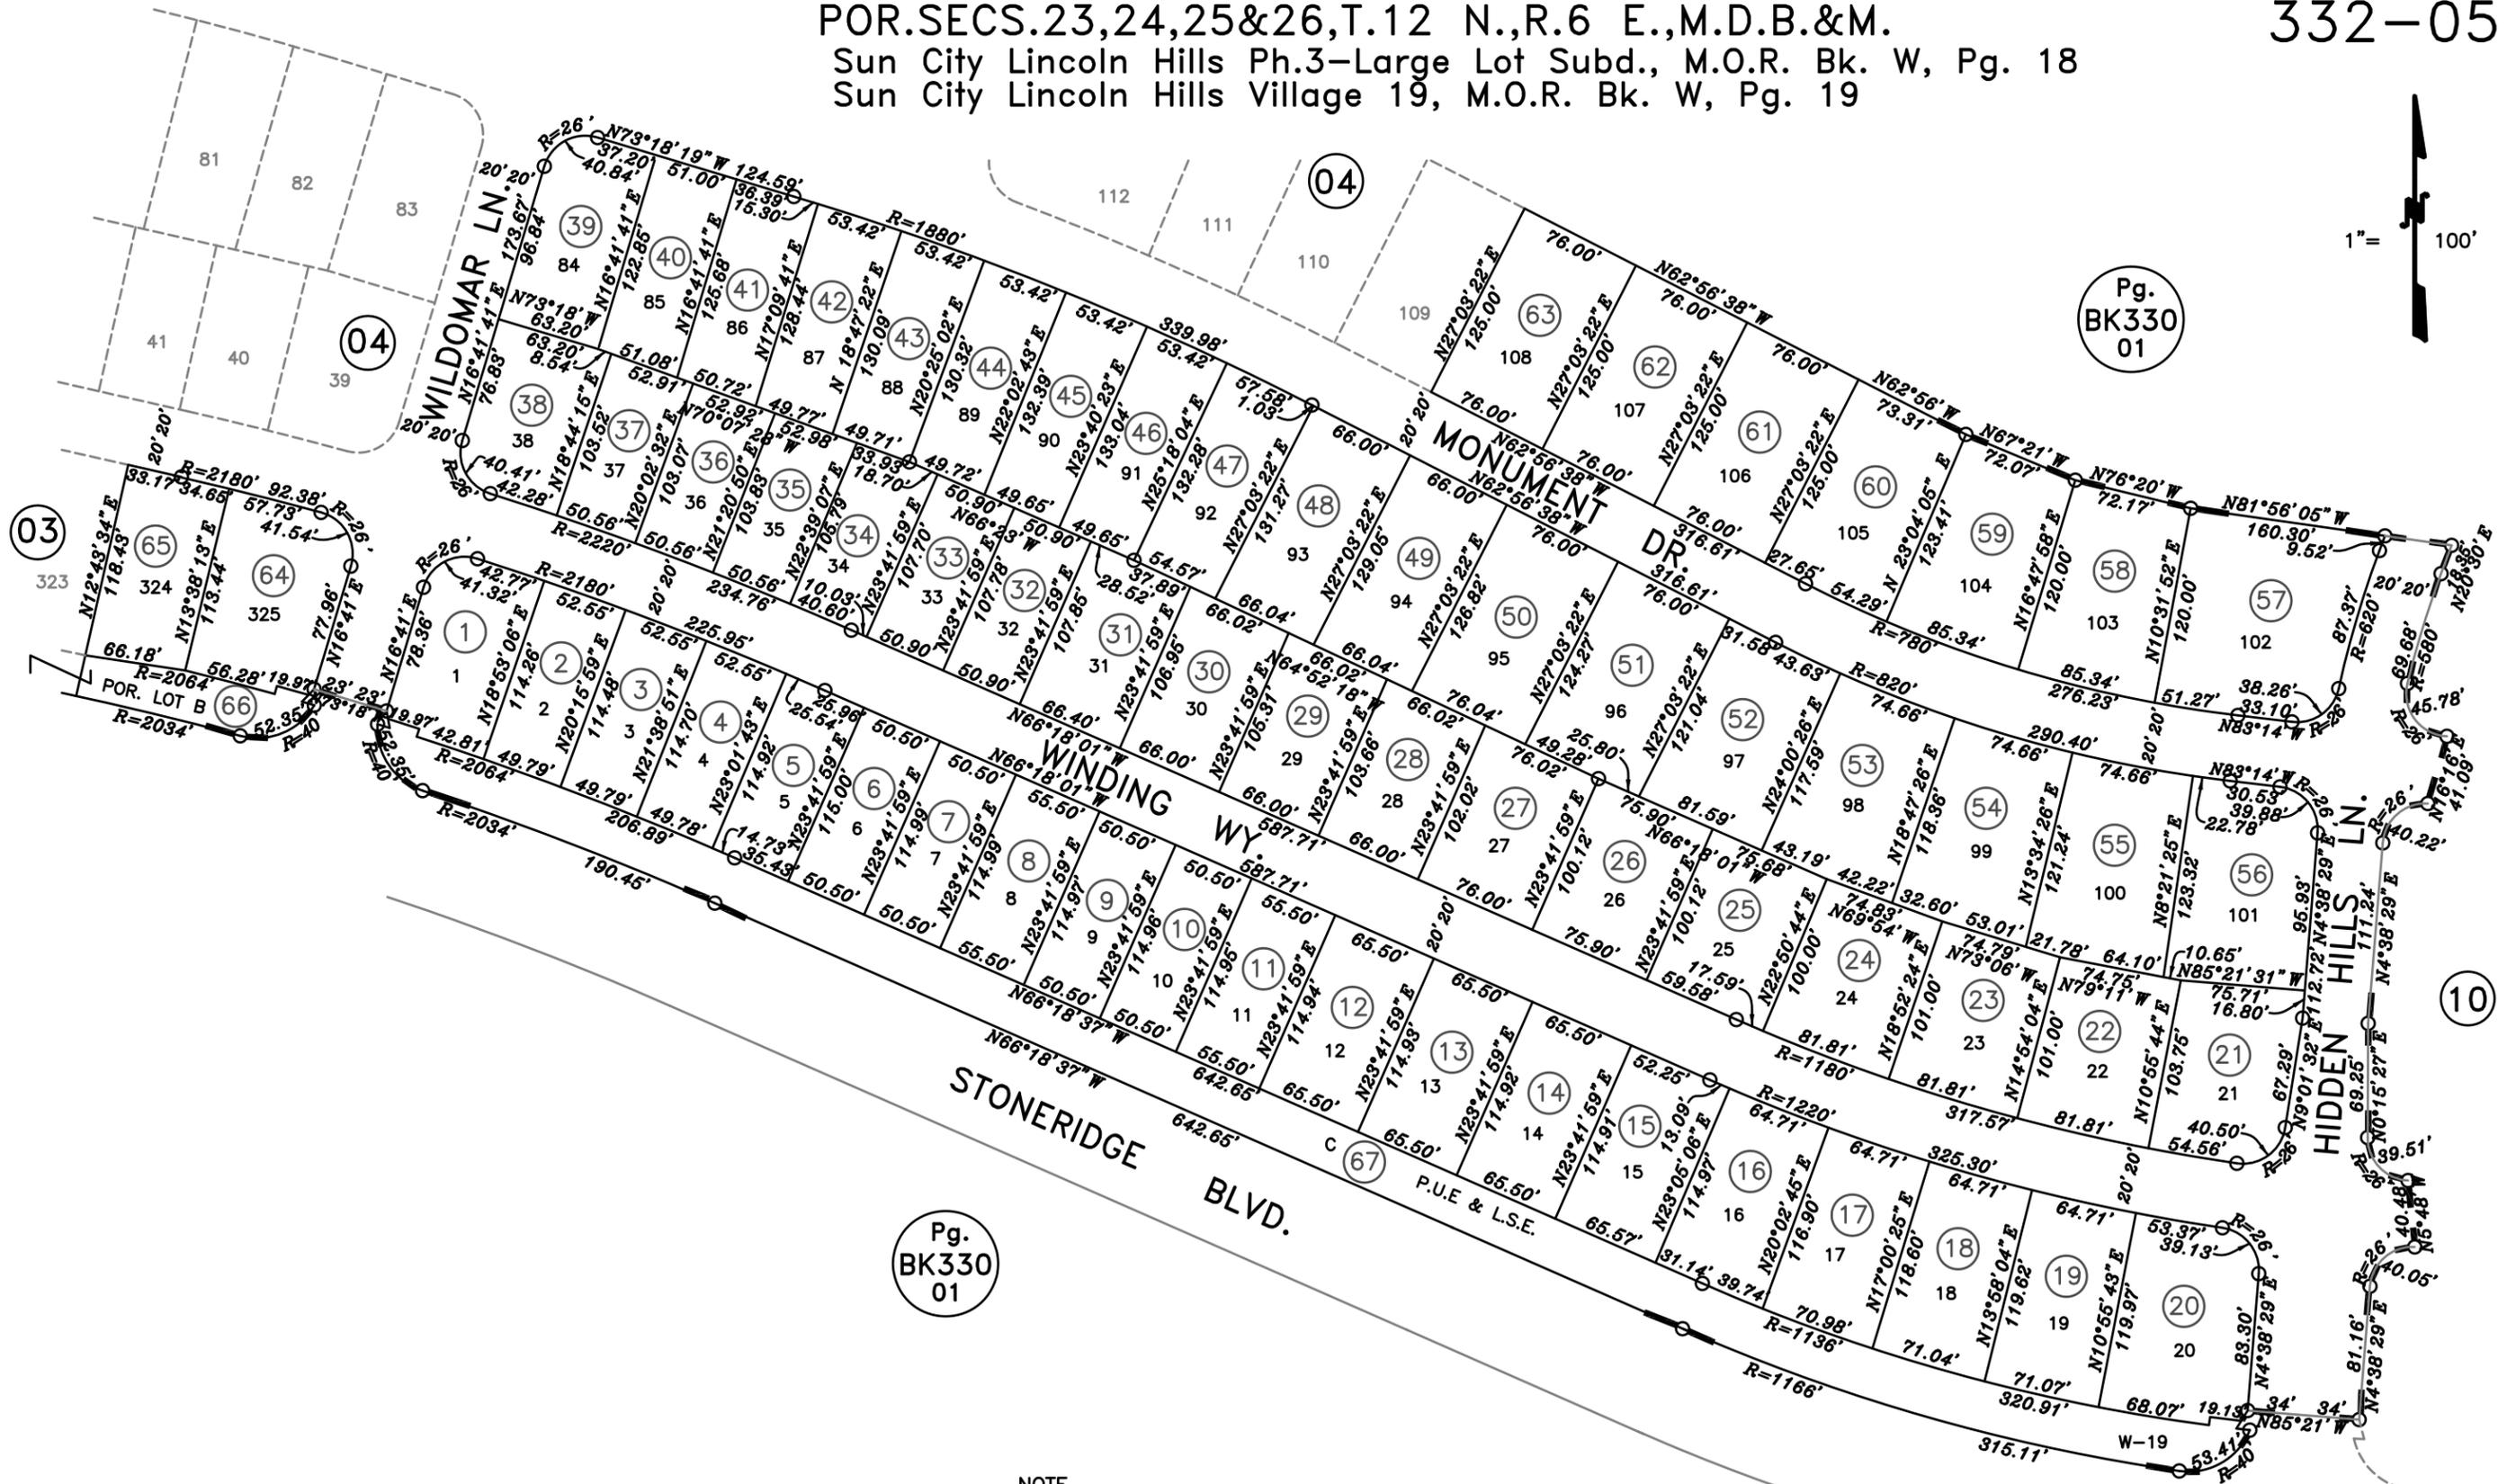

Pg. BK330 01

Pg. BK330 01

NOTE  
 All distances on curved lines are chord measurements.

NOTE  
 This map was prepared for assessment purposes only, and is not intended to illustrate legal building sites or establish precedence over local ordinances. Official information concerning size or use of any parcel should be obtained from recorded documents and local governing agencies.

Assessor's Map Bk.332Pg.05  
 County of Placer, Calif.

NOTE  
 Assessor's Block Numbers Shown in Ellipses.  
 Assessor's Parcel Numbers Shown in Circles.