
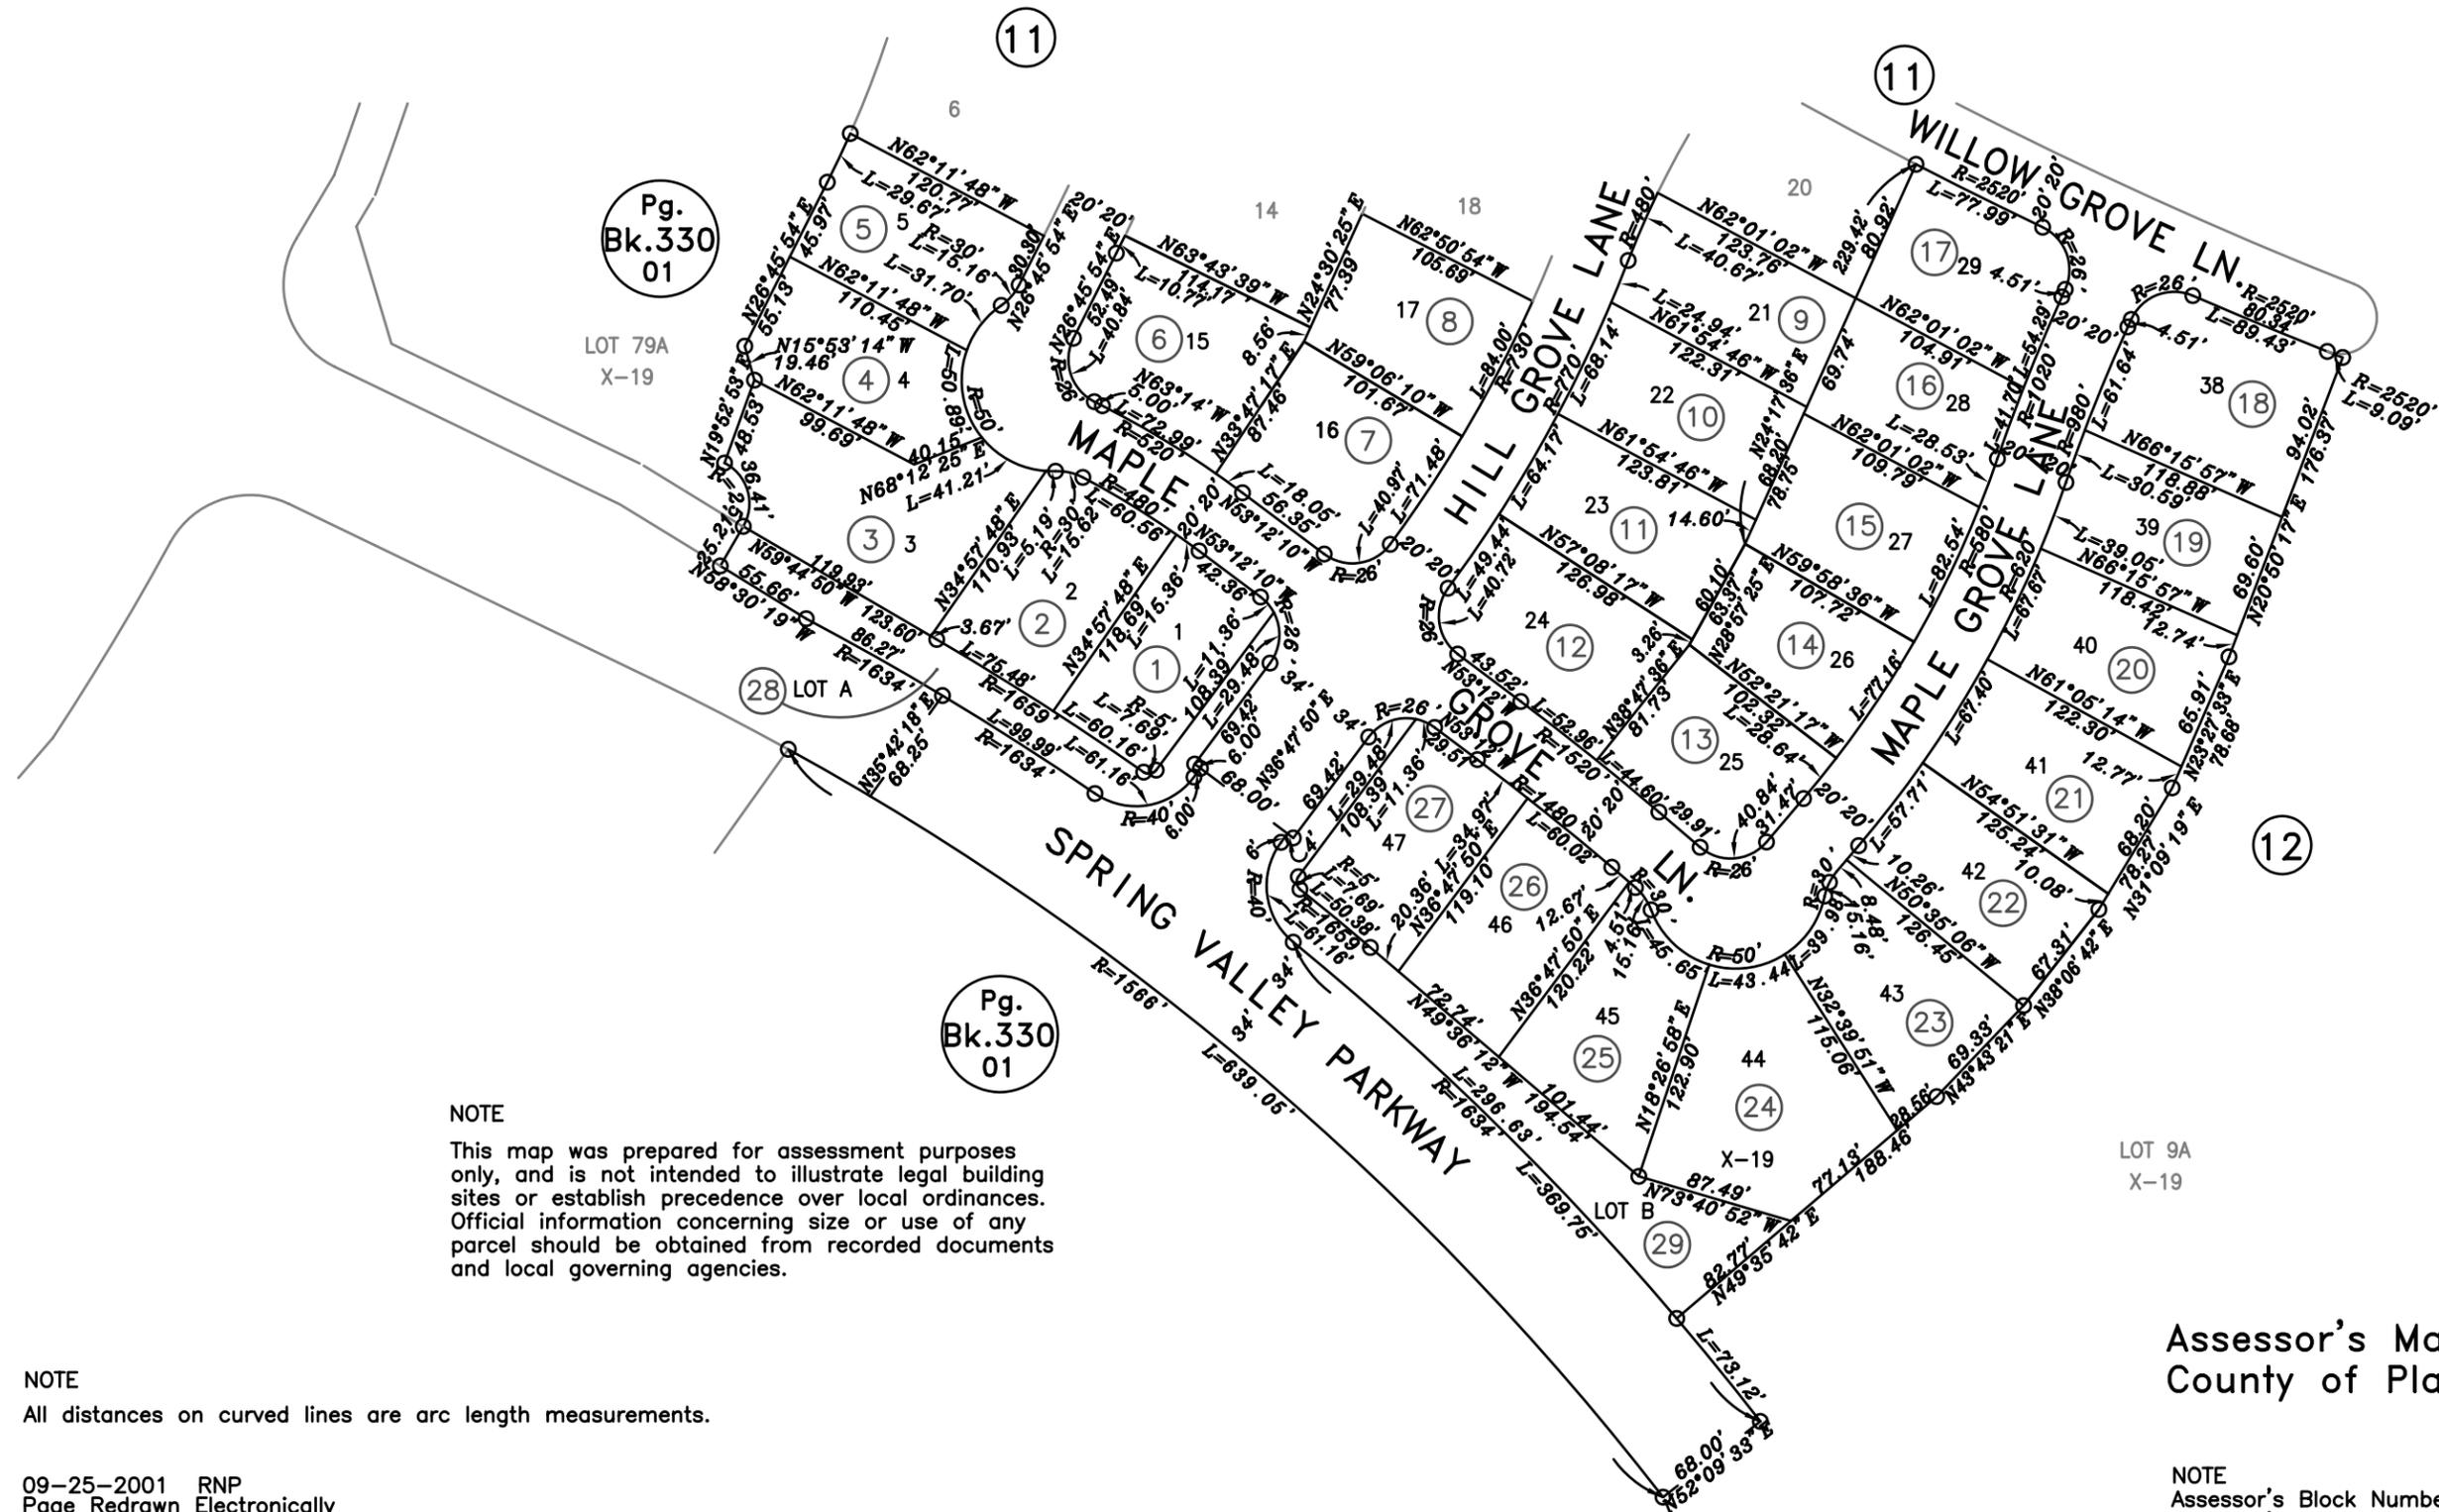


POR. S.E. 1/4 SEC. 26 T.12N., R.6E., M.D.B.&M.
 Sun City Lincoln Hills Village 38D M.O.R. Bk. X, Pg. 11
 Sun City Lincoln Hills Village 31A M.O.R. Bk. X, Pg. 19

333-10

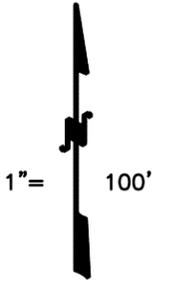

Pg. Bk.330 01

Pg. Bk.330 01

NOTE
 This map was prepared for assessment purposes only, and is not intended to illustrate legal building sites or establish precedence over local ordinances. Official information concerning size or use of any parcel should be obtained from recorded documents and local governing agencies.

NOTE
 All distances on curved lines are arc length measurements.

LOT 9A
 X-19

Assessor's Map Bk.333Pg.10
 County of Placer, Calif.

NOTE
 Assessor's Block Numbers Shown in Ellipses.
 Assessor's Parcel Numbers Shown in Circles.