
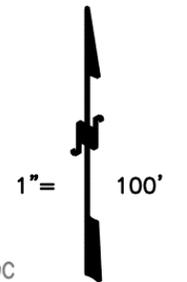


POR. SEC. 25, 26, 35 & 36 T.12N., R.6E., M.D.B.&M.

Sun City Lincoln Hills Phase 4 M.O.R. Bk. W, Pg. 55  
 Sun City Lincoln Hills Village 31B M.O.R. Bk. X, Pg. 31  
 Sun City Lincoln Hills Village 38B M.O.R. Bk. X, Pg. 73  
 Sun City Lincoln Hills Village 31C M.O.R. Bk. X, Pg. 82

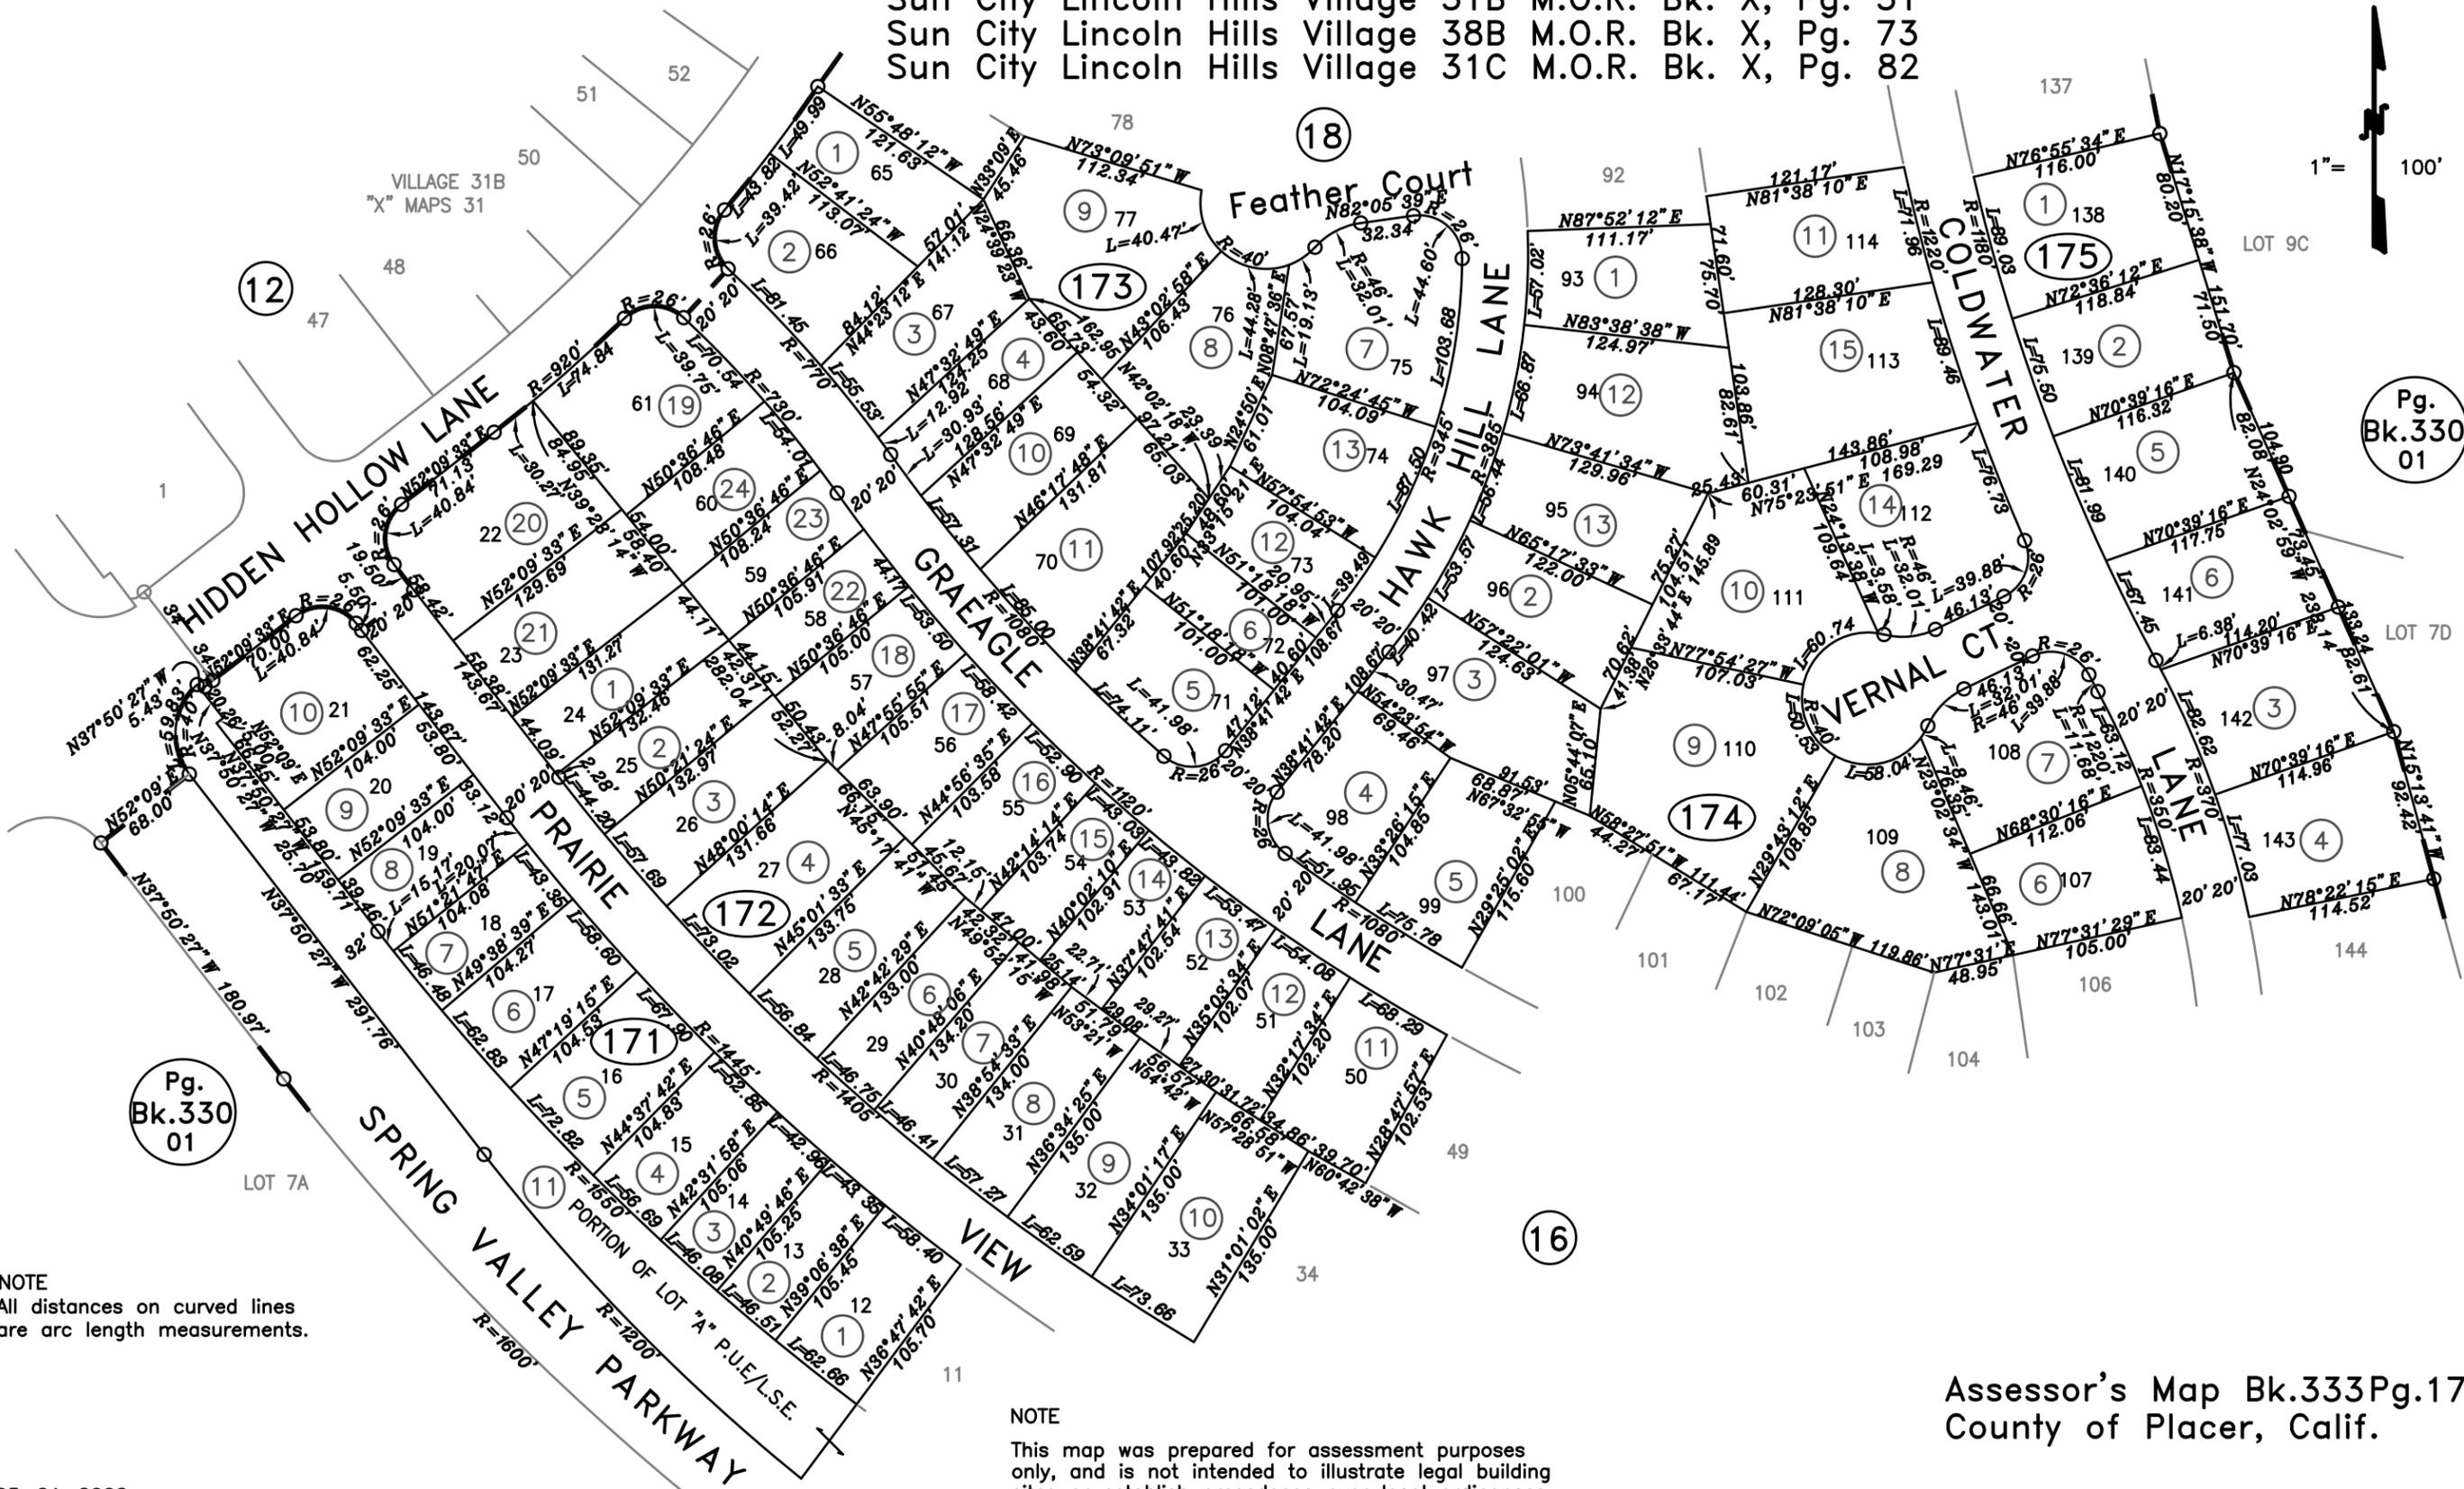

NOTE  
 All distances on curved lines  
 are arc length measurements.

NOTE  
 This map was prepared for assessment purposes  
 only, and is not intended to illustrate legal building  
 sites or establish precedence over local ordinances.  
 Official information concerning size or use of any  
 parcel should be obtained from recorded documents  
 and local governing agencies.

Assessor's Map Bk.333Pg.17  
 County of Placer, Calif.

NOTE  
 Assessor's Block Numbers Shown in Ellipses.  
 Assessor's Parcel Numbers Shown in Circles.

Pg.  
 Bk.330  
 01

Pg.  
 Bk.330  
 01