


POR. S.E. 1/4 SEC. 25, T.12N., R.6E., M.D.B.&M.

1" = 100'

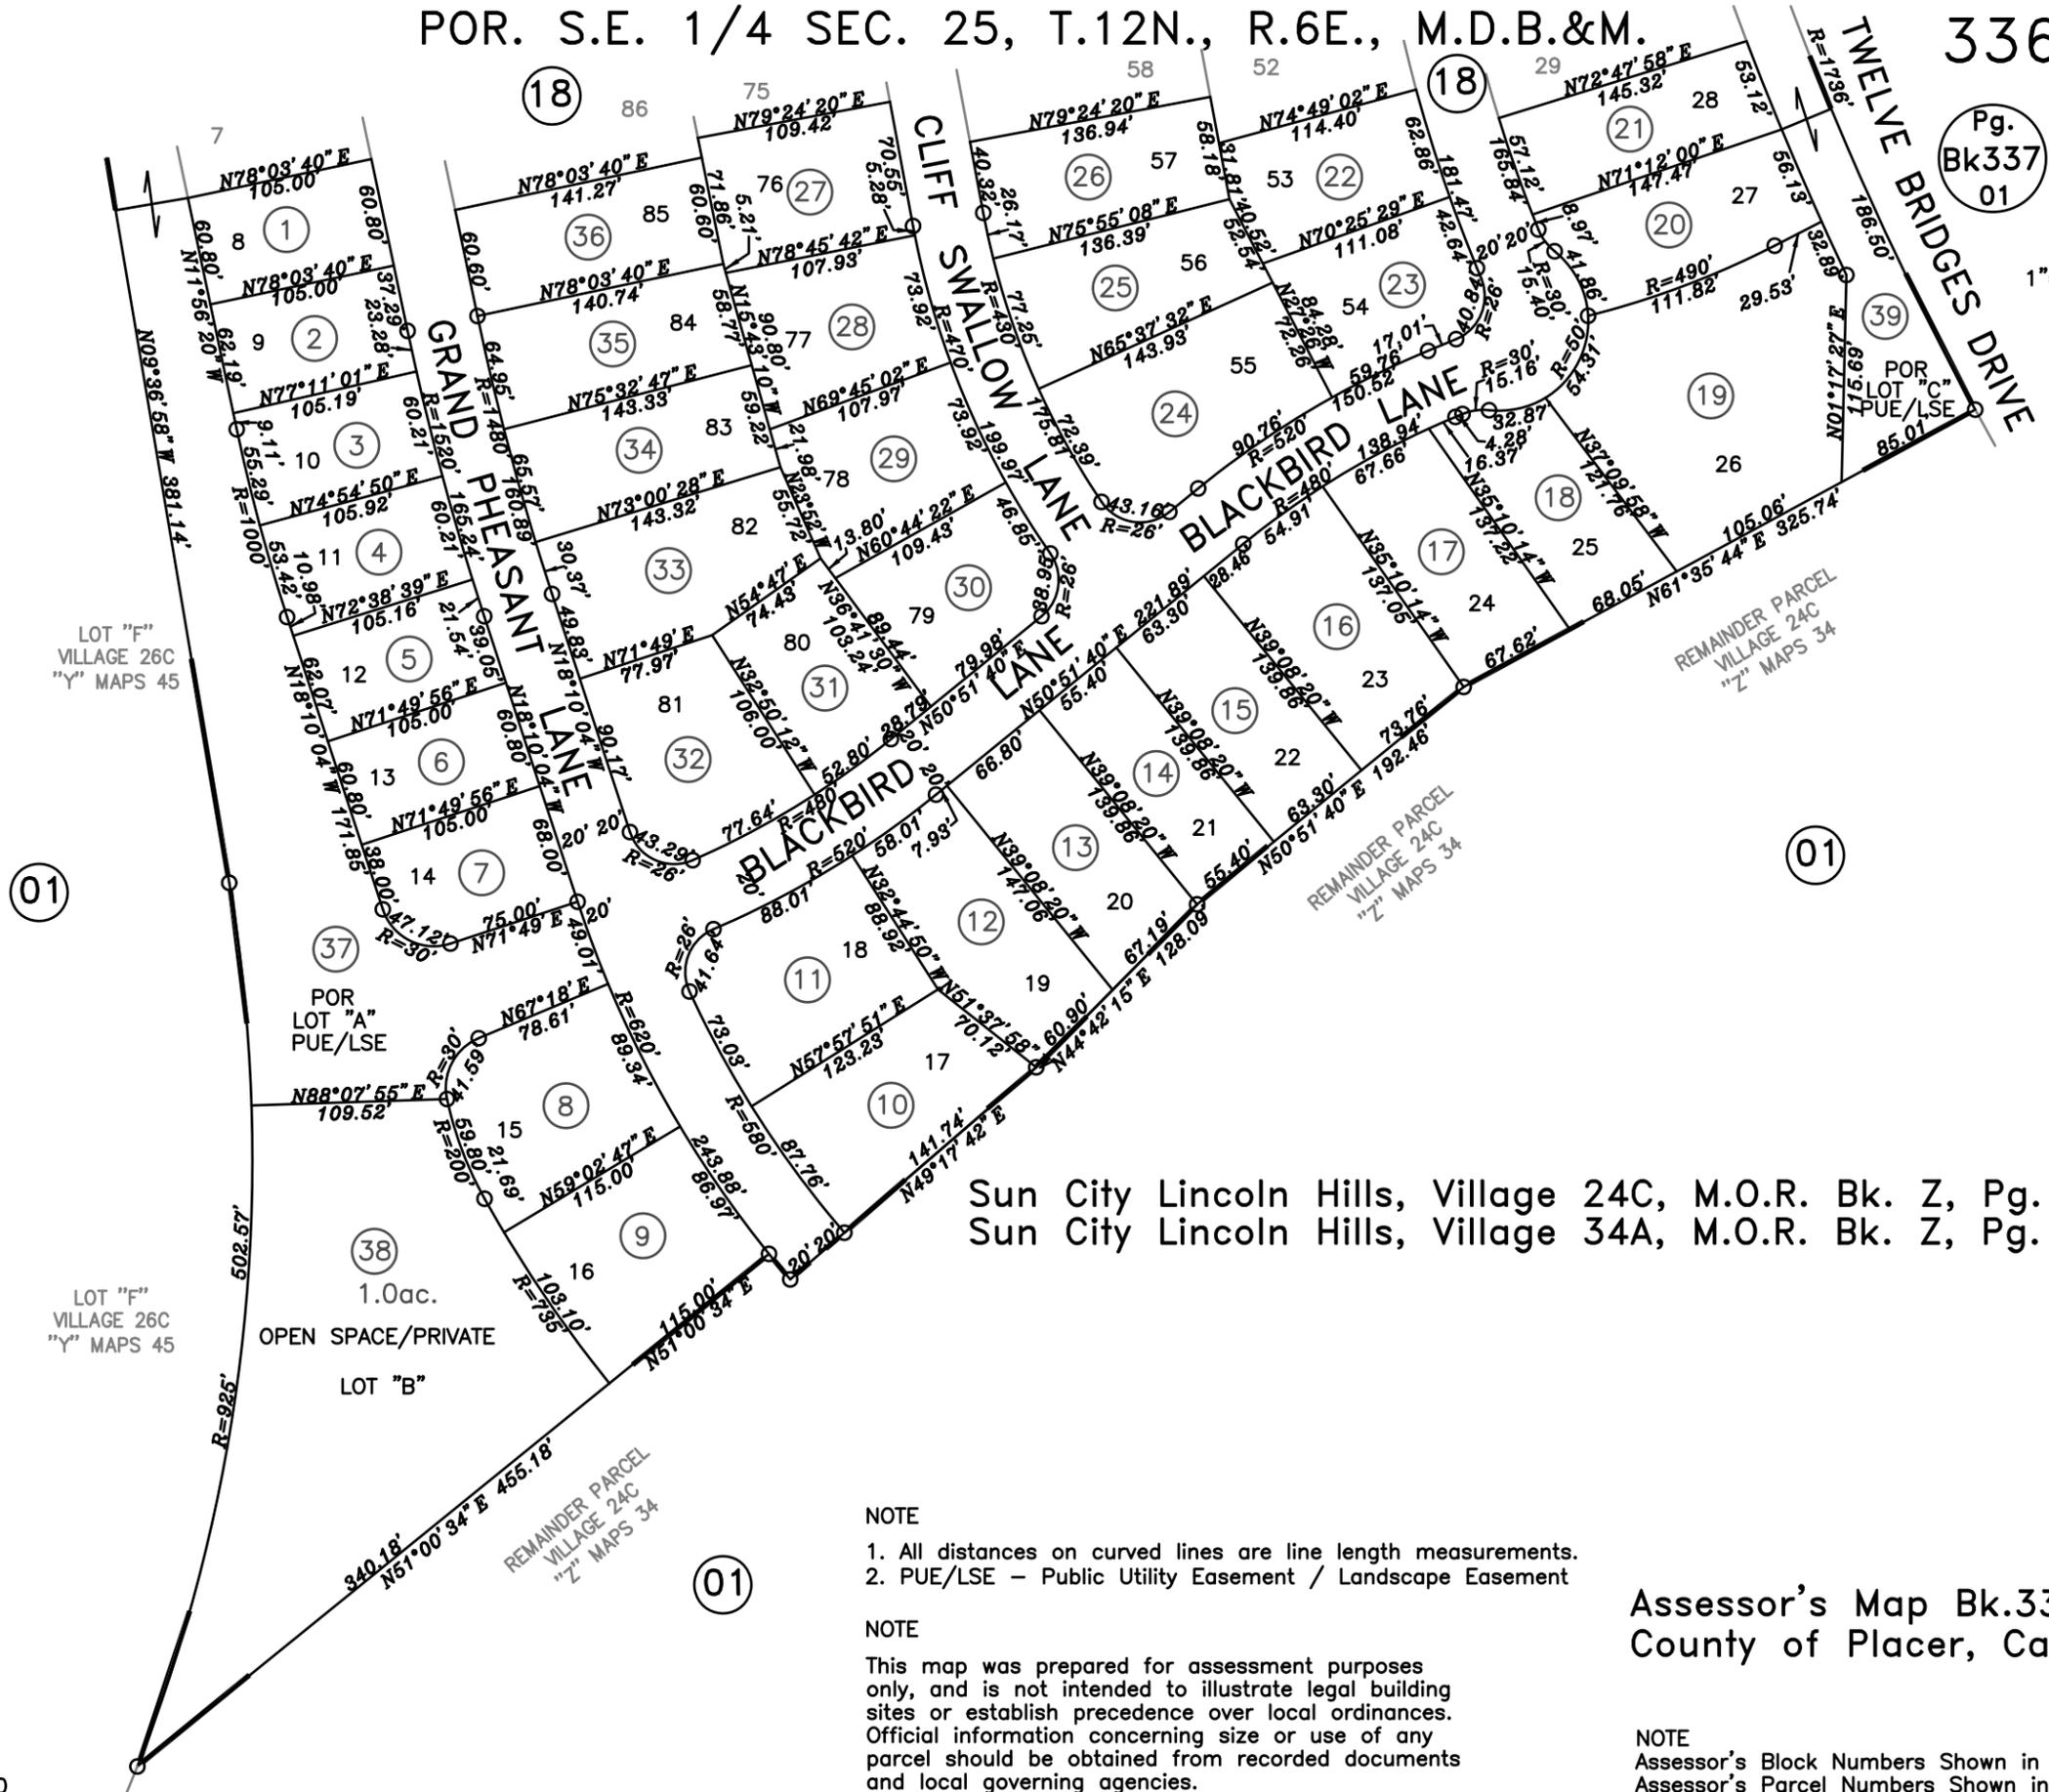

LOT "F"
VILLAGE 26C
"Y" MAPS 45

01

LOT "F"
VILLAGE 26C
"Y" MAPS 45

OPEN SPACE/PRIVATE
LOT "B"

01

Sun City Lincoln Hills, Village 24C, M.O.R. Bk. Z, Pg. 34
Sun City Lincoln Hills, Village 34A, M.O.R. Bk. Z, Pg. 52

NOTE
1. All distances on curved lines are line length measurements.
2. PUE/LSE - Public Utility Easement / Landscape Easement

NOTE
This map was prepared for assessment purposes only, and is not intended to illustrate legal building sites or establish precedence over local ordinances. Official information concerning size or use of any parcel should be obtained from recorded documents and local governing agencies.

Assessor's Map Bk.336Pg.19
County of Placer, Calif.

NOTE
Assessor's Block Numbers Shown in Ellipses.
Assessor's Parcel Numbers Shown in Circles.