
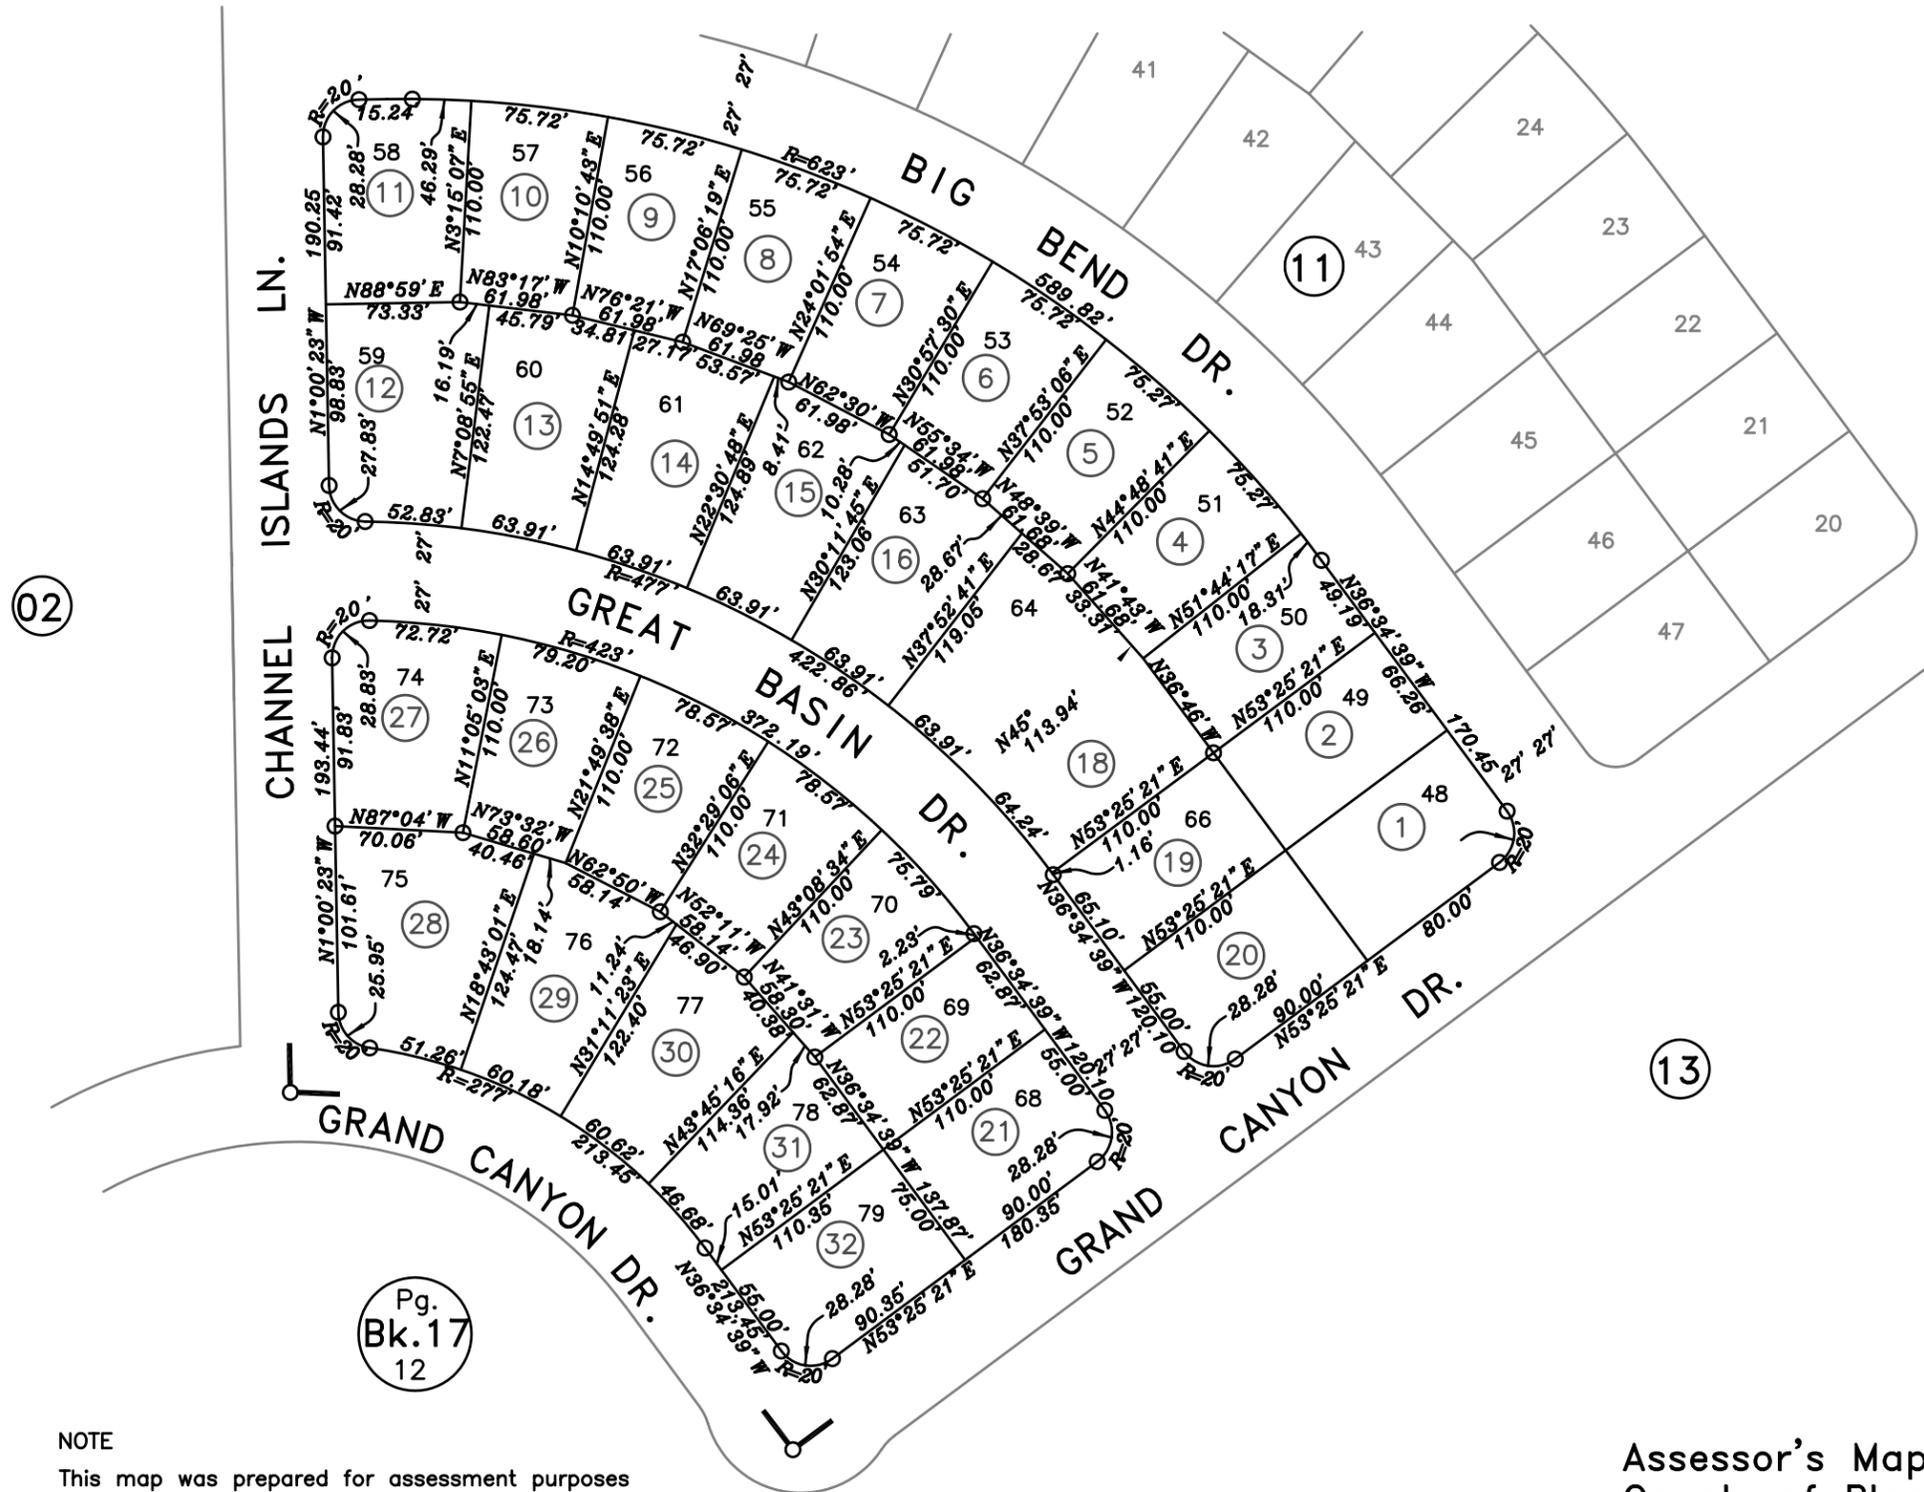


POR. E.1/2 SEC.23, T.11N., R.6E., M.D.B.&M.
 Amended Highland Reserve North, Ph.B-F, M.O.R. Bk.W, Pg.43
 Highland Reserve North Village 9A M.O.R. Bk.X, Pg.94
 Survey M.O.R. Bk. 18, Pg. 114, No.2661

358-12

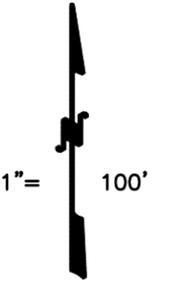

NOTE
 This map was prepared for assessment purposes only, and is not intended to illustrate legal building sites or establish precedence over local ordinances. Official information concerning size or use of any parcel should be obtained from recorded documents and local governing agencies.

NOTE
 All distances on curved lines are chord measurements.

Assessor's Map Bk.358 Pg.12
 County of Placer, Calif.

NOTE
 Assessor's Block Numbers Shown in Ellipses.
 Assessor's Parcel Numbers Shown in Circles.