


POR. E 1/2 SEC.27, T.11N., R.6E., M.D.B.&M.
Highland Reserve West M.O.R. Bk.S, Pg.17
Highland Reserve West Parcel R M.O.R. Bk.X, Pg.63

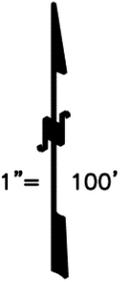


Pg.
Bk363
03

Pg.
Bk363
24

Pg.
Bk363
26

Pg.
Bk363
42

02

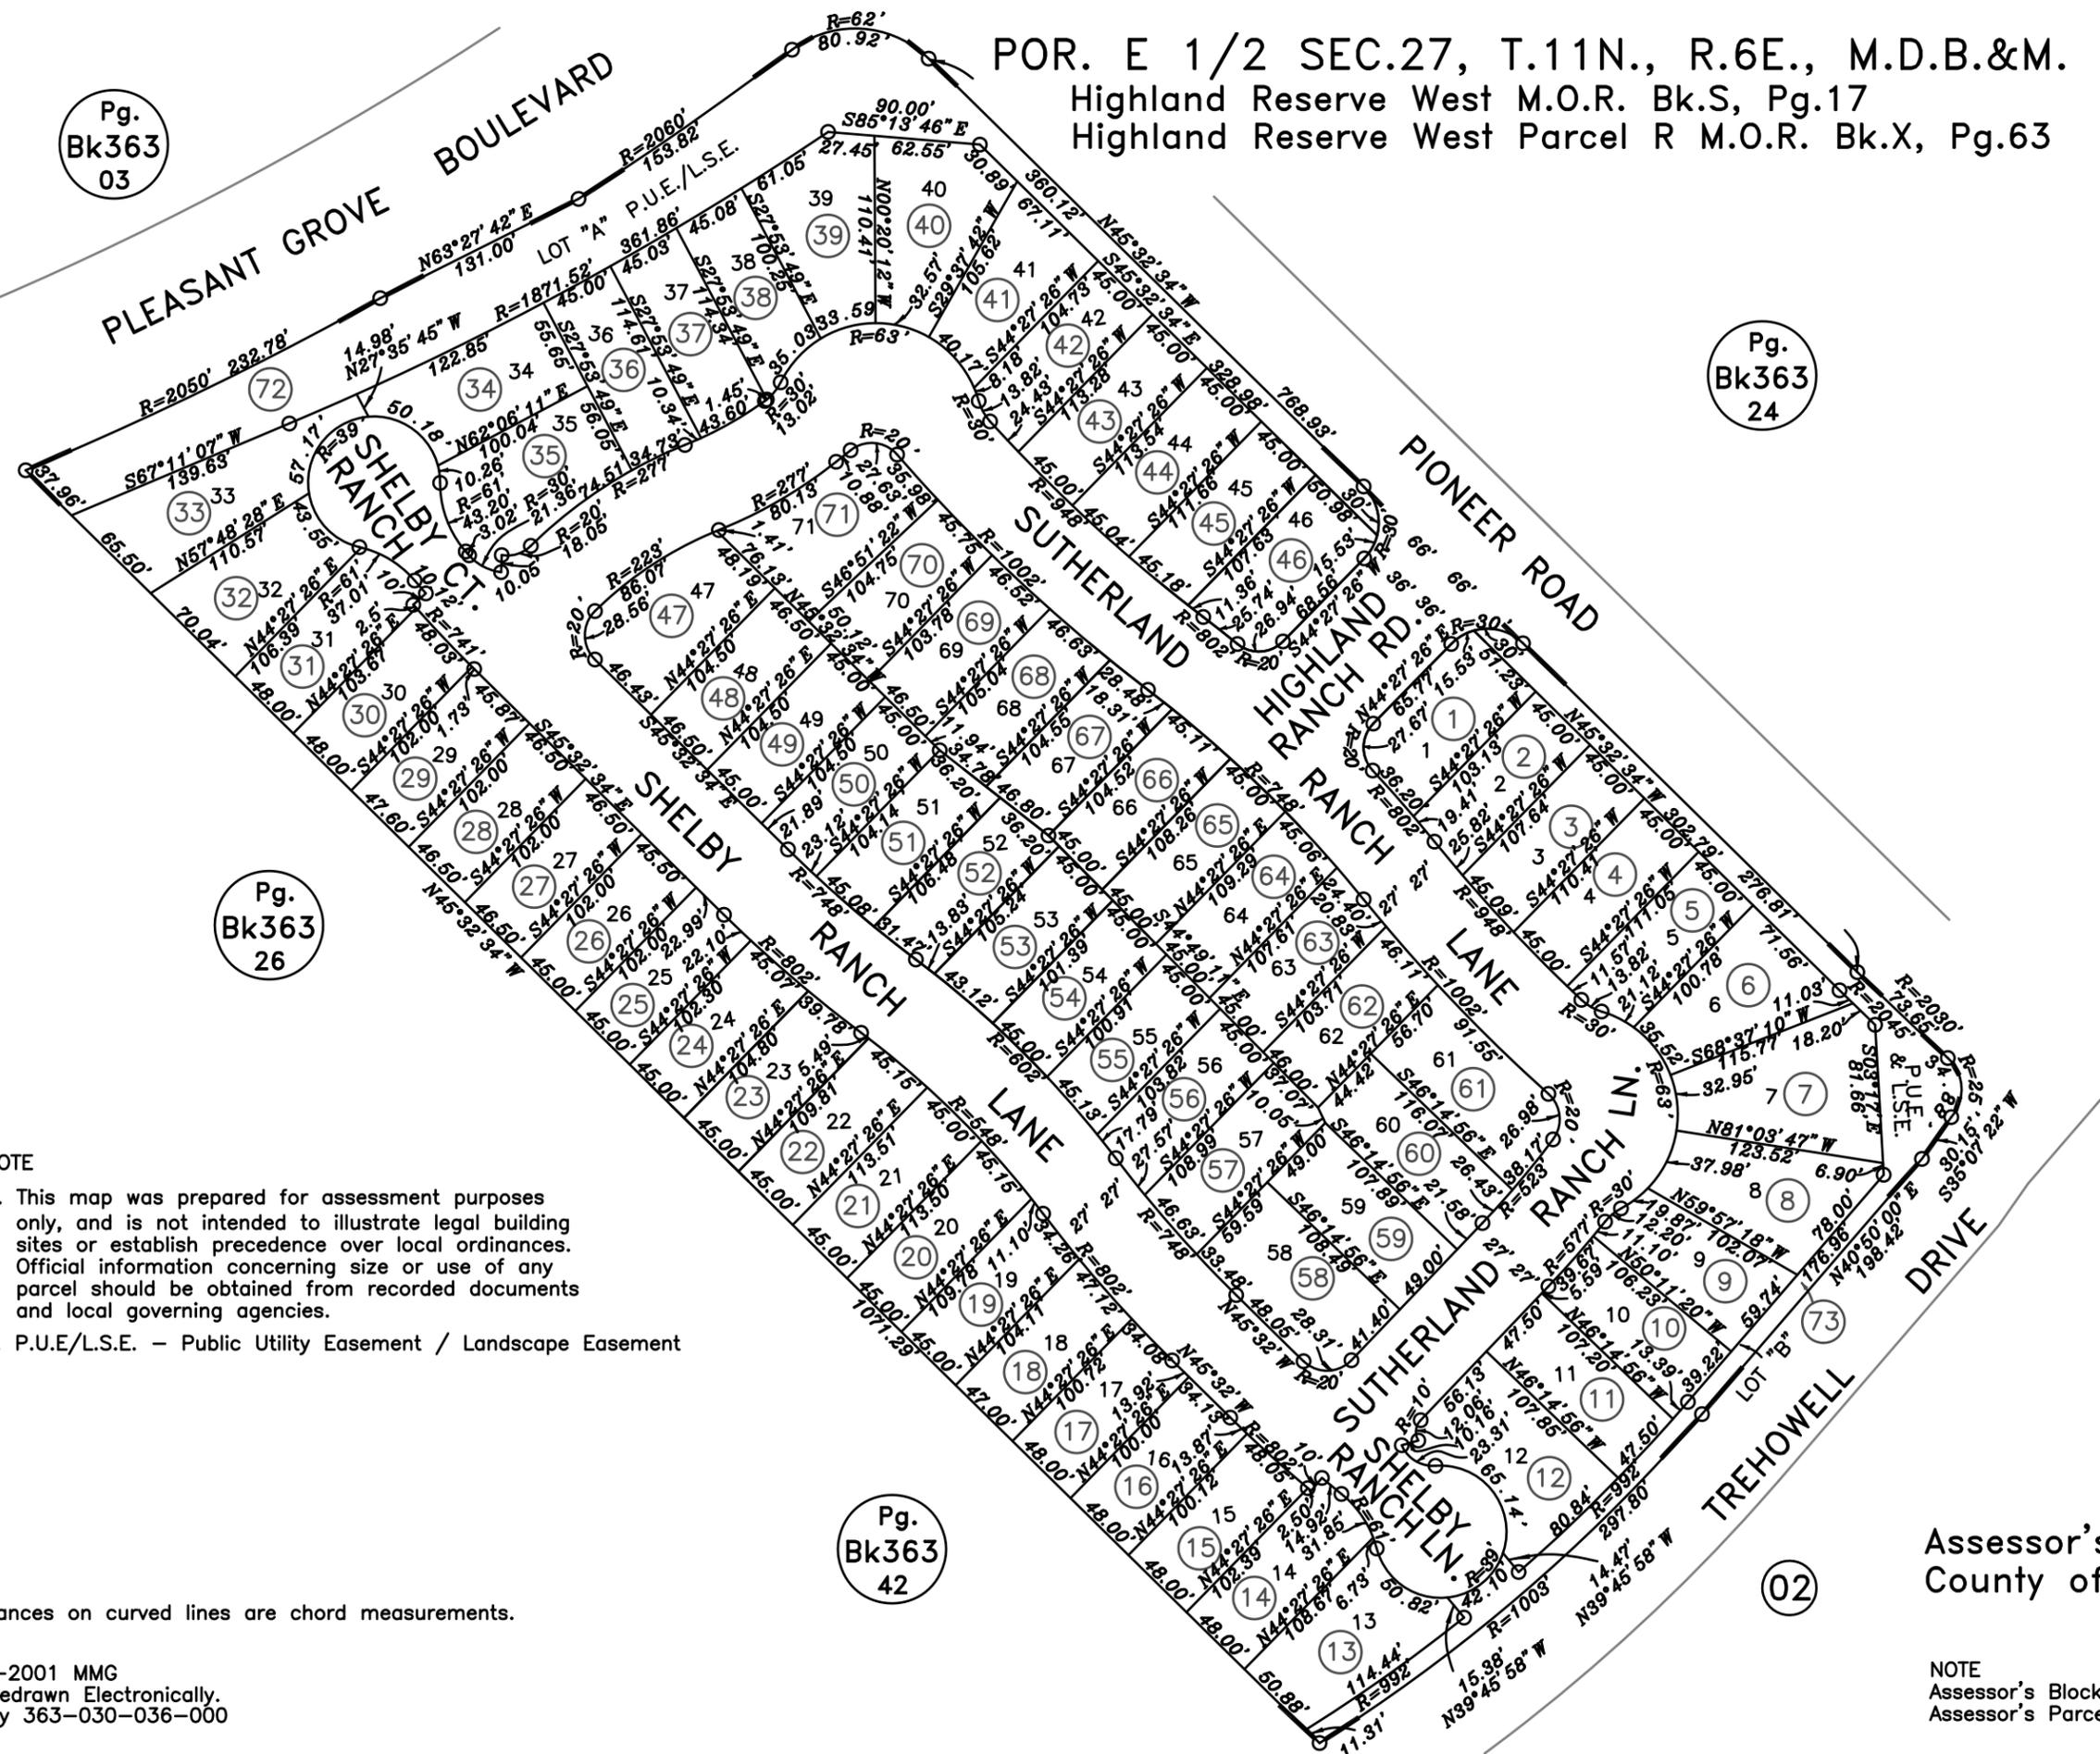

NOTE

- 1. This map was prepared for assessment purposes only, and is not intended to illustrate legal building sites or establish precedence over local ordinances. Official information concerning size or use of any parcel should be obtained from recorded documents and local governing agencies.
- 2. P.U.E./L.S.E. - Public Utility Easement / Landscape Easement

NOTE

All distances on curved lines are chord measurements.

12-20-2001 MMG
Page Redrawn Electronically.
Formerly 363-030-036-000

Assessor's Map Bk.359 Pg.04
County of Placer, Calif.

NOTE
Assessor's Block Numbers Shown in Ellipses.
Assessor's Parcel Numbers Shown in Circles.