
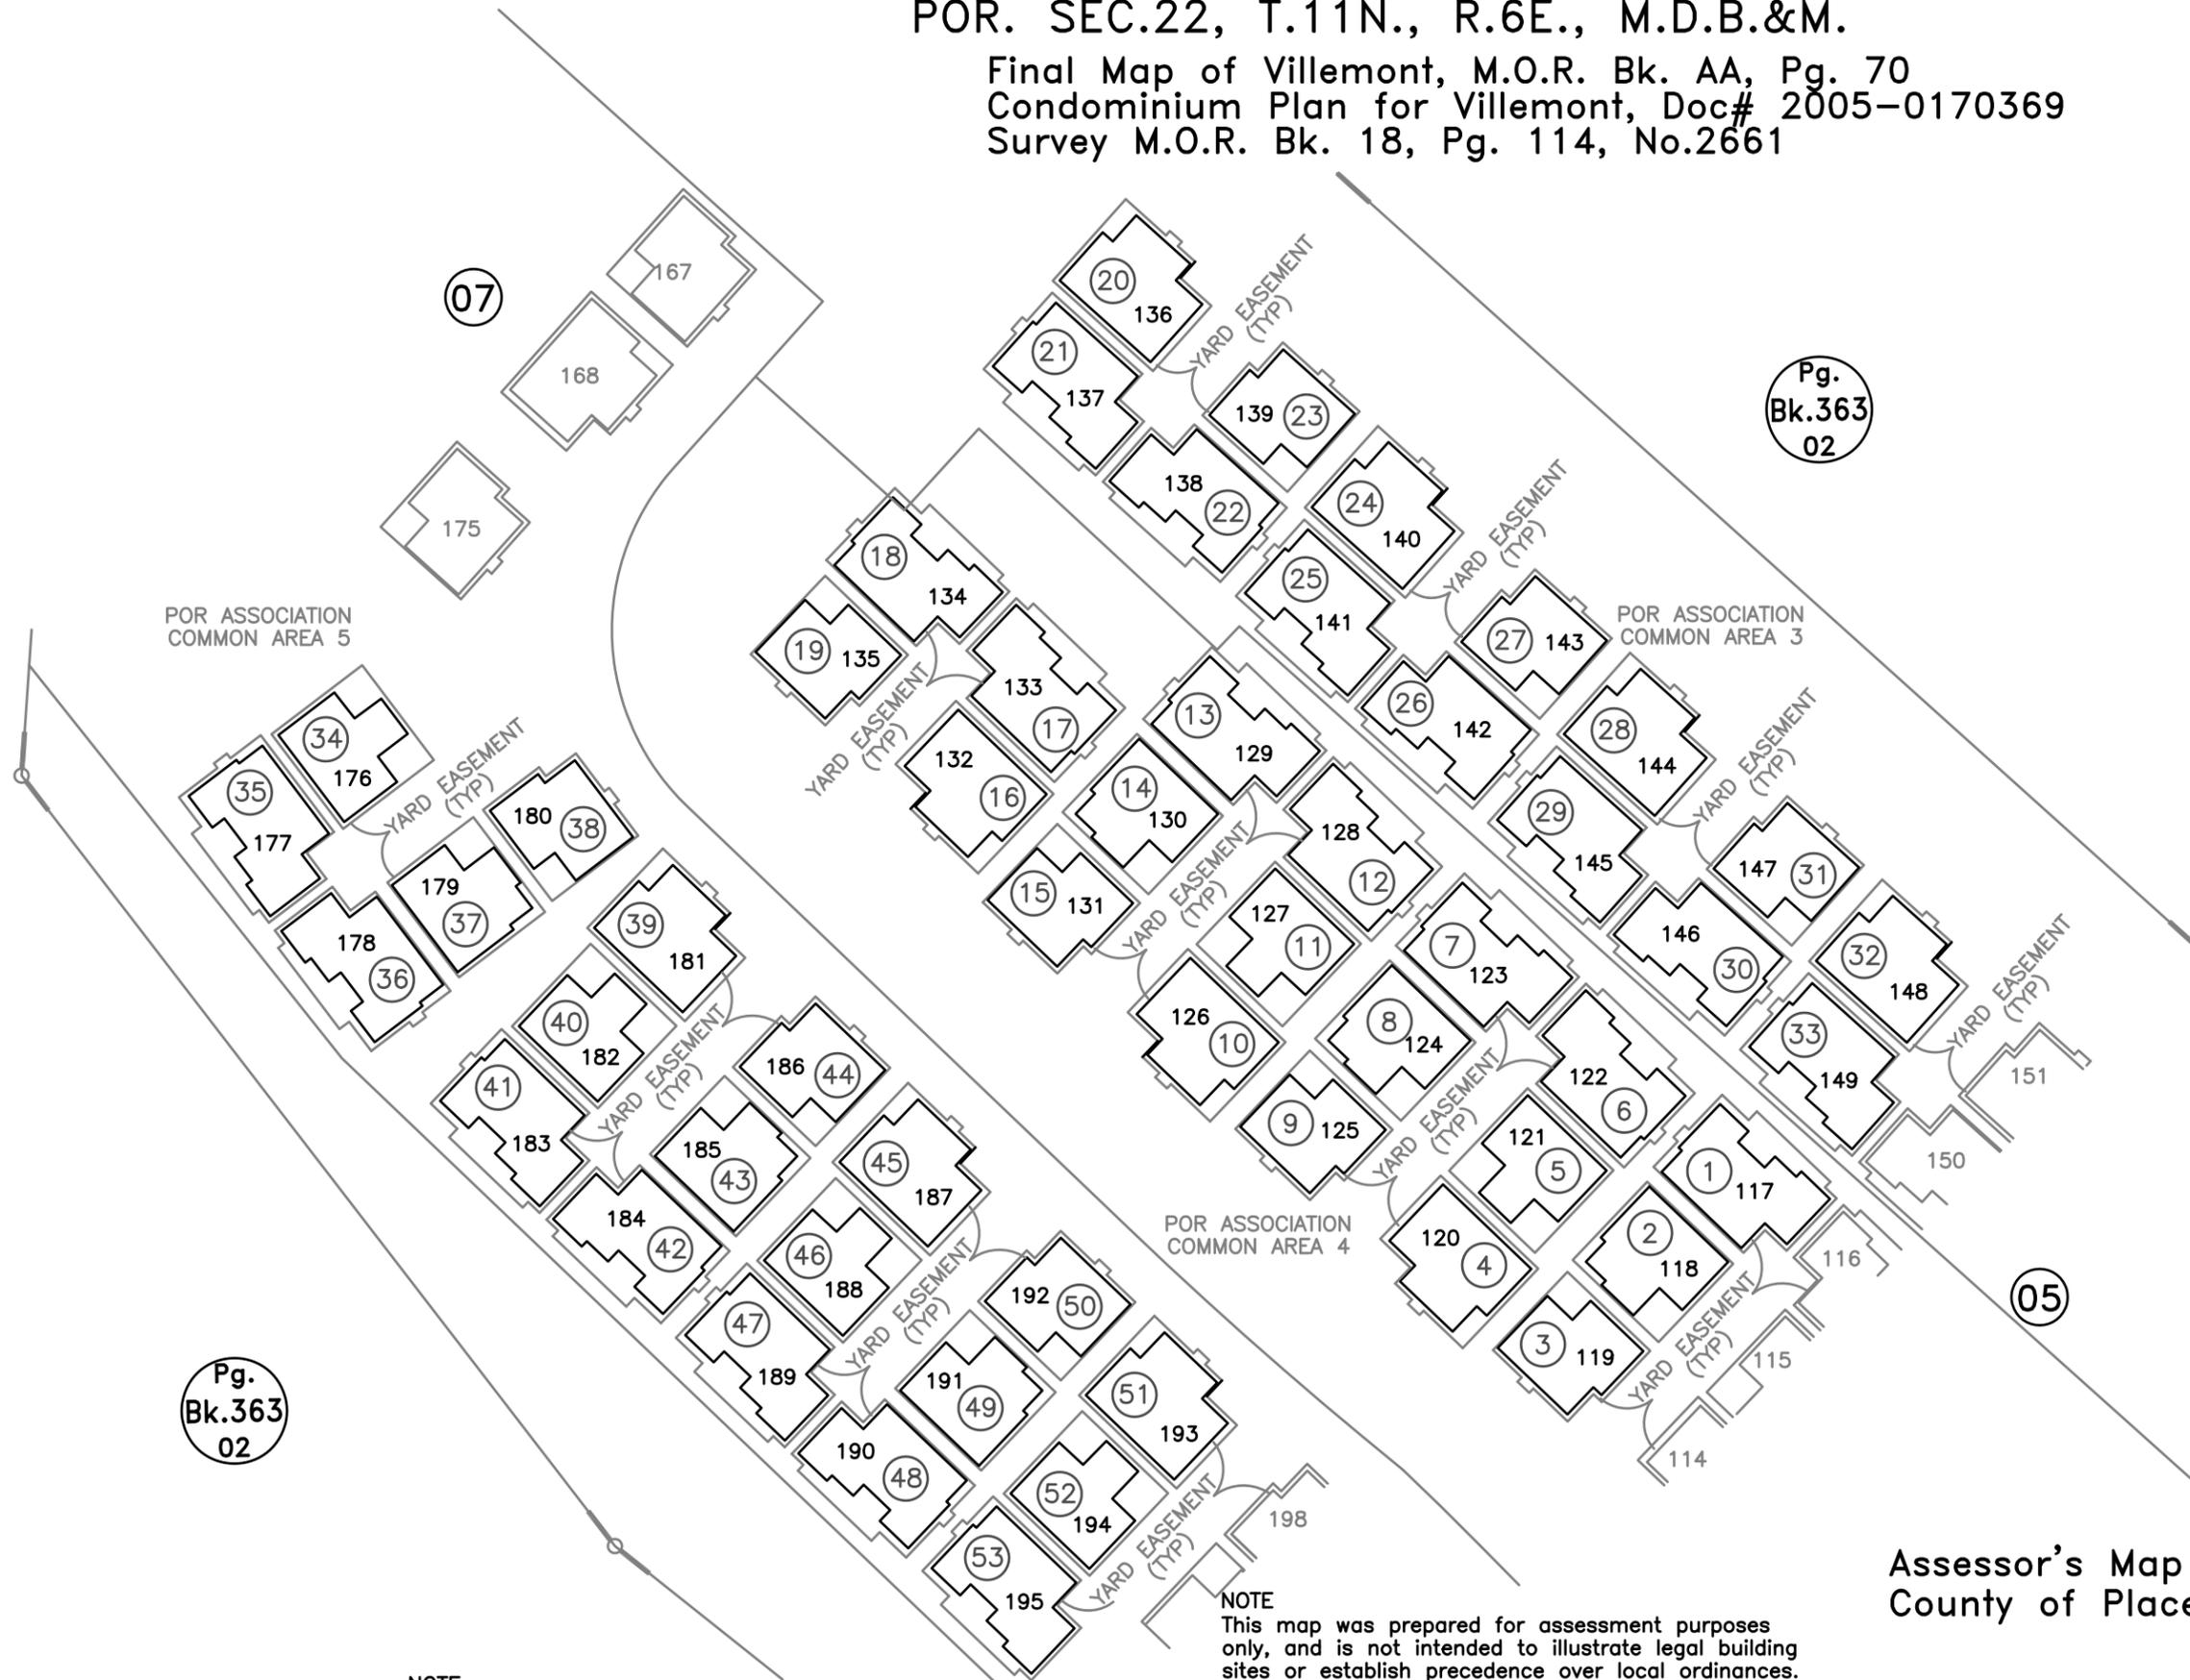


POR. SEC.22, T.11N., R.6E., M.D.B.&M.

362-06

Final Map of Villemont, M.O.R. Bk. AA, Pg. 70
Condominium Plan for Villemont, Doc# 2005-0170369
Survey M.O.R. Bk. 18, Pg. 114, No.2661

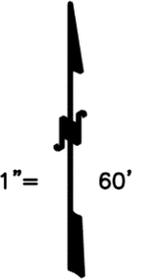

POR ASSOCIATION
COMMON AREA 5

POR ASSOCIATION
COMMON AREA 3

POR ASSOCIATION
COMMON AREA 4

Pg.
Bk.363
02

Pg.
Bk.363
02

- NOTE
1. All distances on curved lines are chord measurements.
 2. See Common Areas, 363-020-064 & 065-000

NOTE
This map was prepared for assessment purposes only, and is not intended to illustrate legal building sites or establish precedence over local ordinances. Official information concerning size or use of any parcel should be obtained from recorded documents and local governing agencies.

Assessor's Map Bk.362Pg.06
County of Placer, Calif.

NOTE
Assessor's Block Numbers Shown in Ellipses.
Assessor's Parcel Numbers Shown in Circles.