
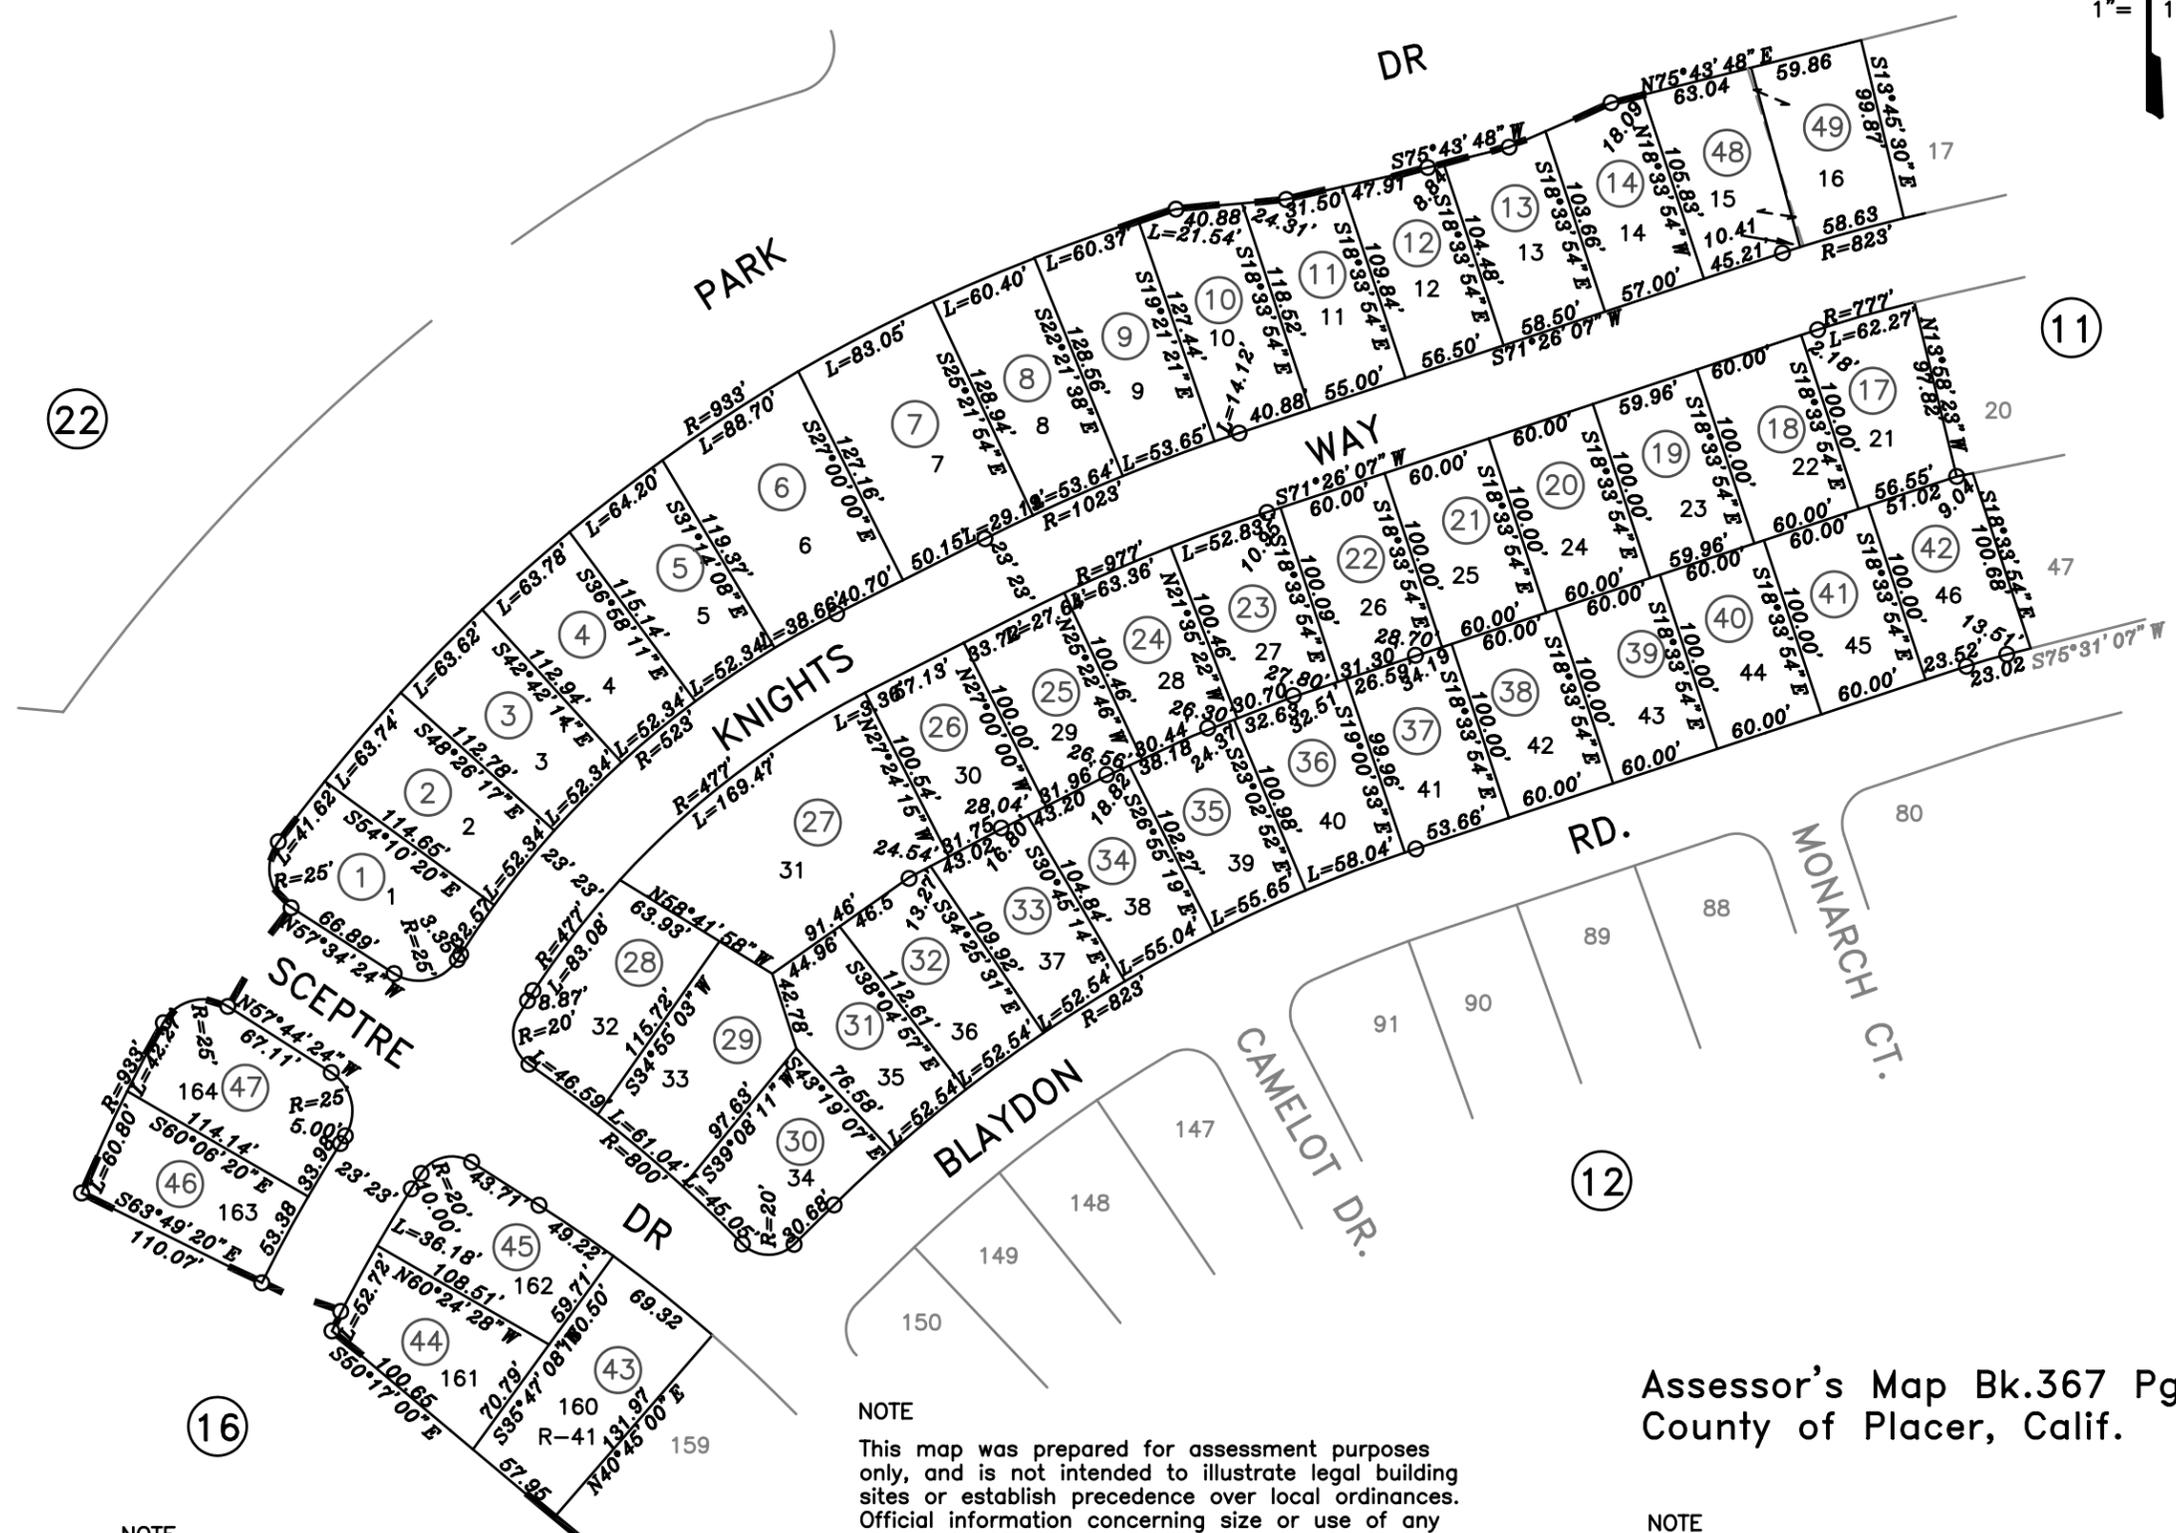


Stanford Ranch Phase III, M.O.R. Bk.Q, Pg.68
Stanford Ranch Phase III, Parcel 48, M.O.R. Bk.R, Pg.41
Survey M.O.R. Bk. 18, Pg. 114, No.2661

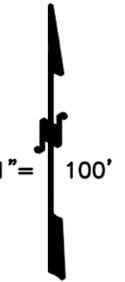

22

32

16

12

11

80

88

91

90

147

148

149

150

159

160

161

162

163

164

NOTE

This map was prepared for assessment purposes only, and is not intended to illustrate legal building sites or establish precedence over local ordinances. Official information concerning size or use of any parcel should be obtained from recorded documents and local governing agencies.

Assessor's Map Bk.367 Pg.10
County of Placer, Calif.

NOTE
Assessor's Block Numbers Shown in Ellipses.
Assessor's Parcel Numbers Shown in Circles.

NOTE
All distances on curved lines are chord measurements.