
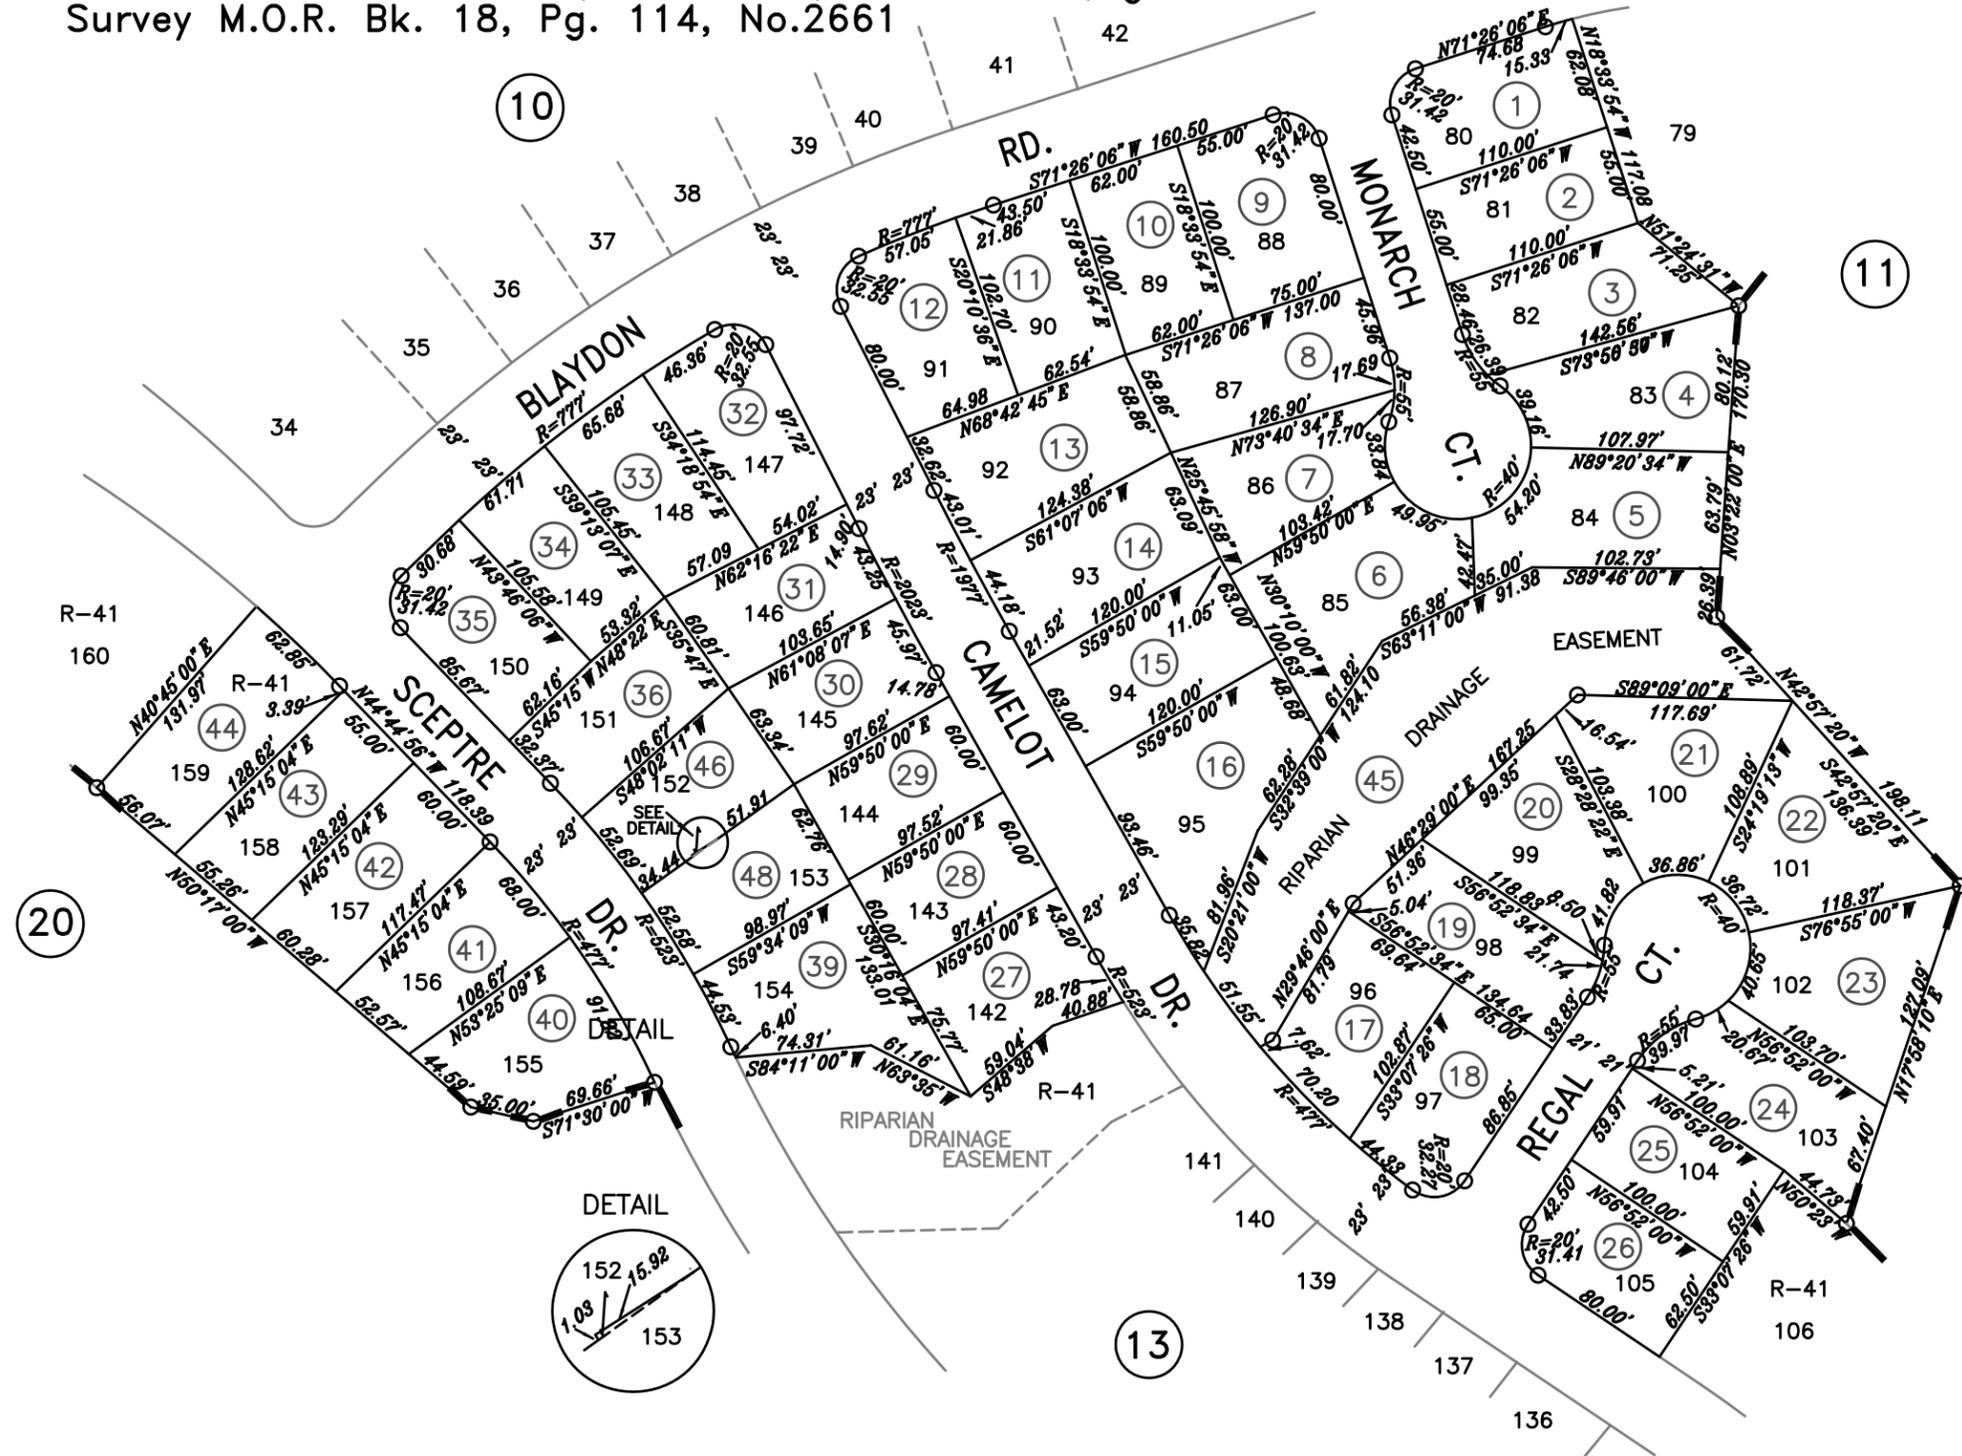


POR. SEC.12, T.11 N., R.6 E., M.D.B.&M.

Stanford Ranch Phase III, M.O.R. Bk.Q, Pg.68  
Stanford Ranch Phase III, Parcel 48, M.O.R. Bk.R, Pg.41  
Survey M.O.R. Bk. 18, Pg. 114, No.2661

367-12

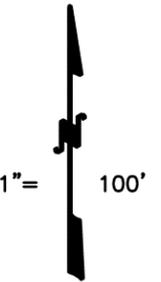

Pg. Bk.17 19

NOTE

All distances on curved lines are chord measurements.

03-27-2000

02-16-2000 BMJ  
Page Redrawn From Basemap Information  
Formerly Por. 017-360-021-000

NOTE

This map was prepared for assessment purposes only, and is not intended to illustrate legal building sites or establish precedence over local ordinances. Official information concerning size or use of any parcel should be obtained from recorded documents and local governing agencies.

Assessor's Map Bk.367 Pg.12  
County of Placer, Calif.

NOTE

Assessor's Block Numbers Shown in Ellipses.  
Assessor's Parcel Numbers Shown in Circles.