



POR. SEC.13, T.11N., R.6E., M.D.B.&M.
Stanford Ranch Area A-1 Unit 1 M.O.R. Bk.O, Pg.81, SD86-02
Stanford Ranch Area A-1 Unit 1 M.O.R. Bk.O, Pg.53
Survey M.O.R. Bk. 18, Pg. 114, No.2661

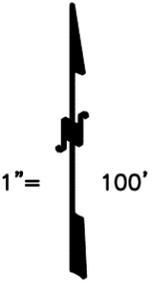

Pg. Bk.369 03

Pg. Bk.16 01

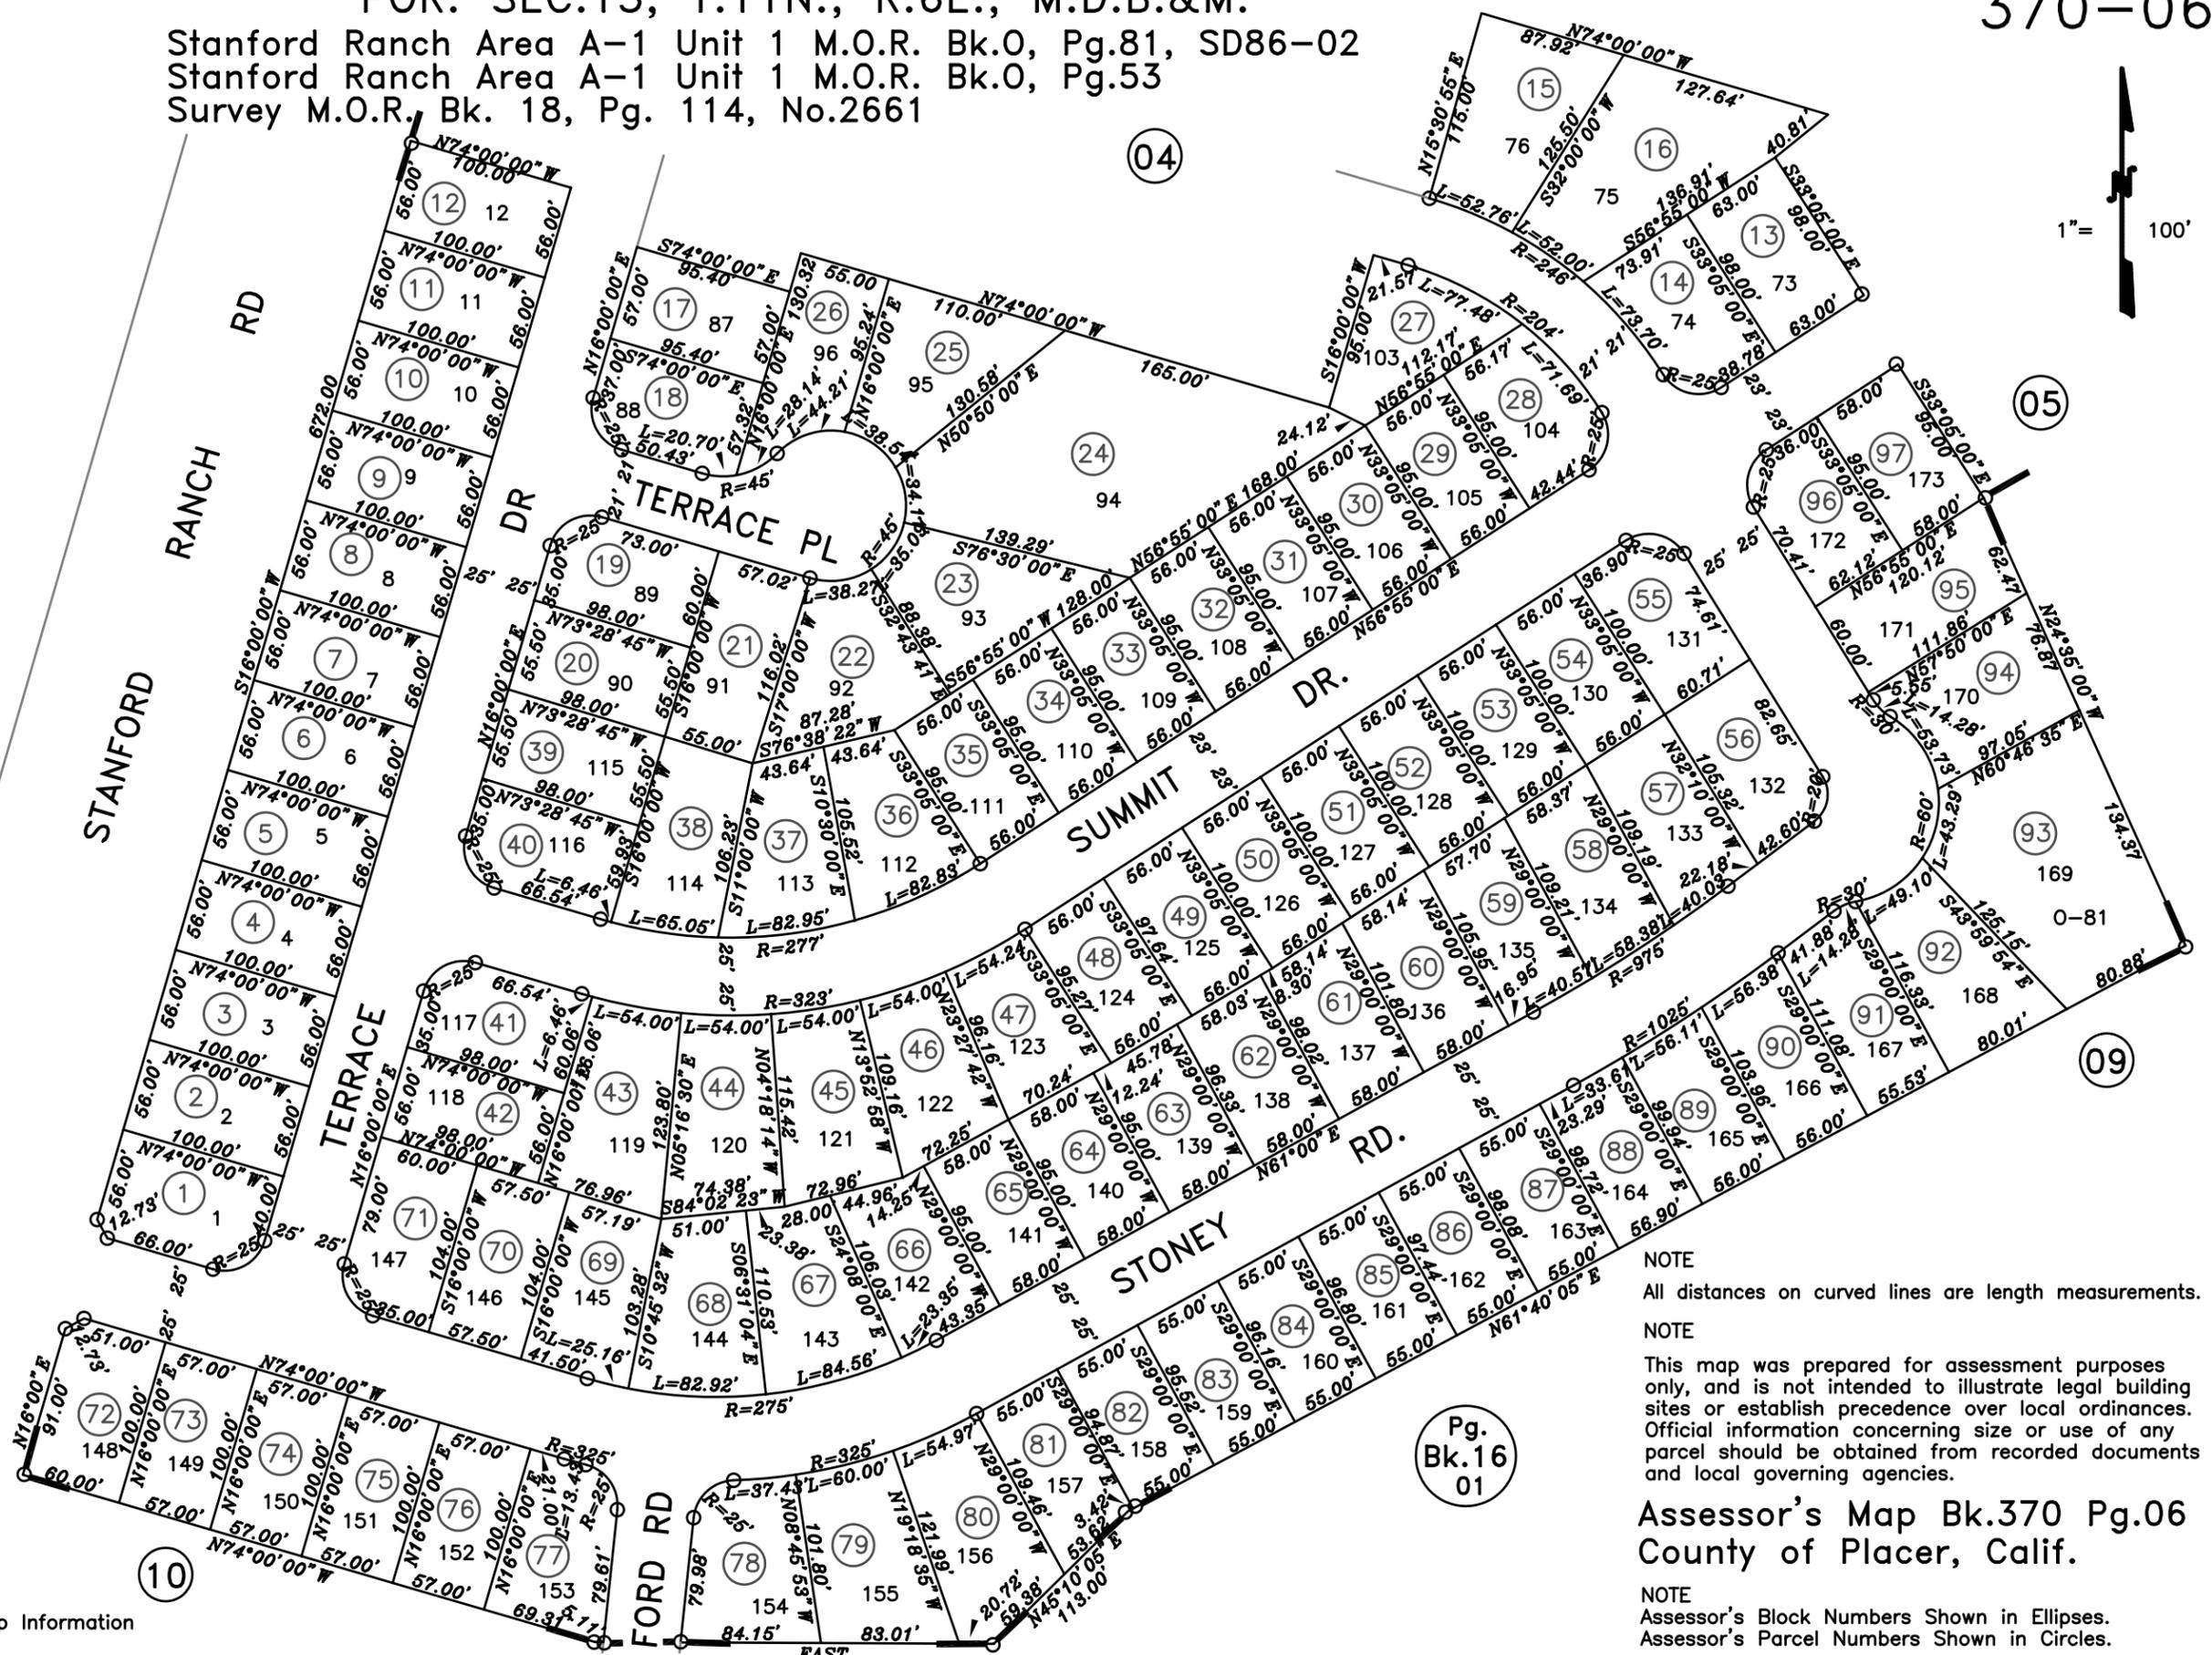

NOTE
All distances on curved lines are length measurements.
NOTE
This map was prepared for assessment purposes only, and is not intended to illustrate legal building sites or establish precedence over local ordinances. Official information concerning size or use of any parcel should be obtained from recorded documents and local governing agencies.
Assessor's Map Bk.370 Pg.06
County of Placer, Calif.
NOTE
Assessor's Block Numbers Shown in Ellipses.
Assessor's Parcel Numbers Shown in Circles.