
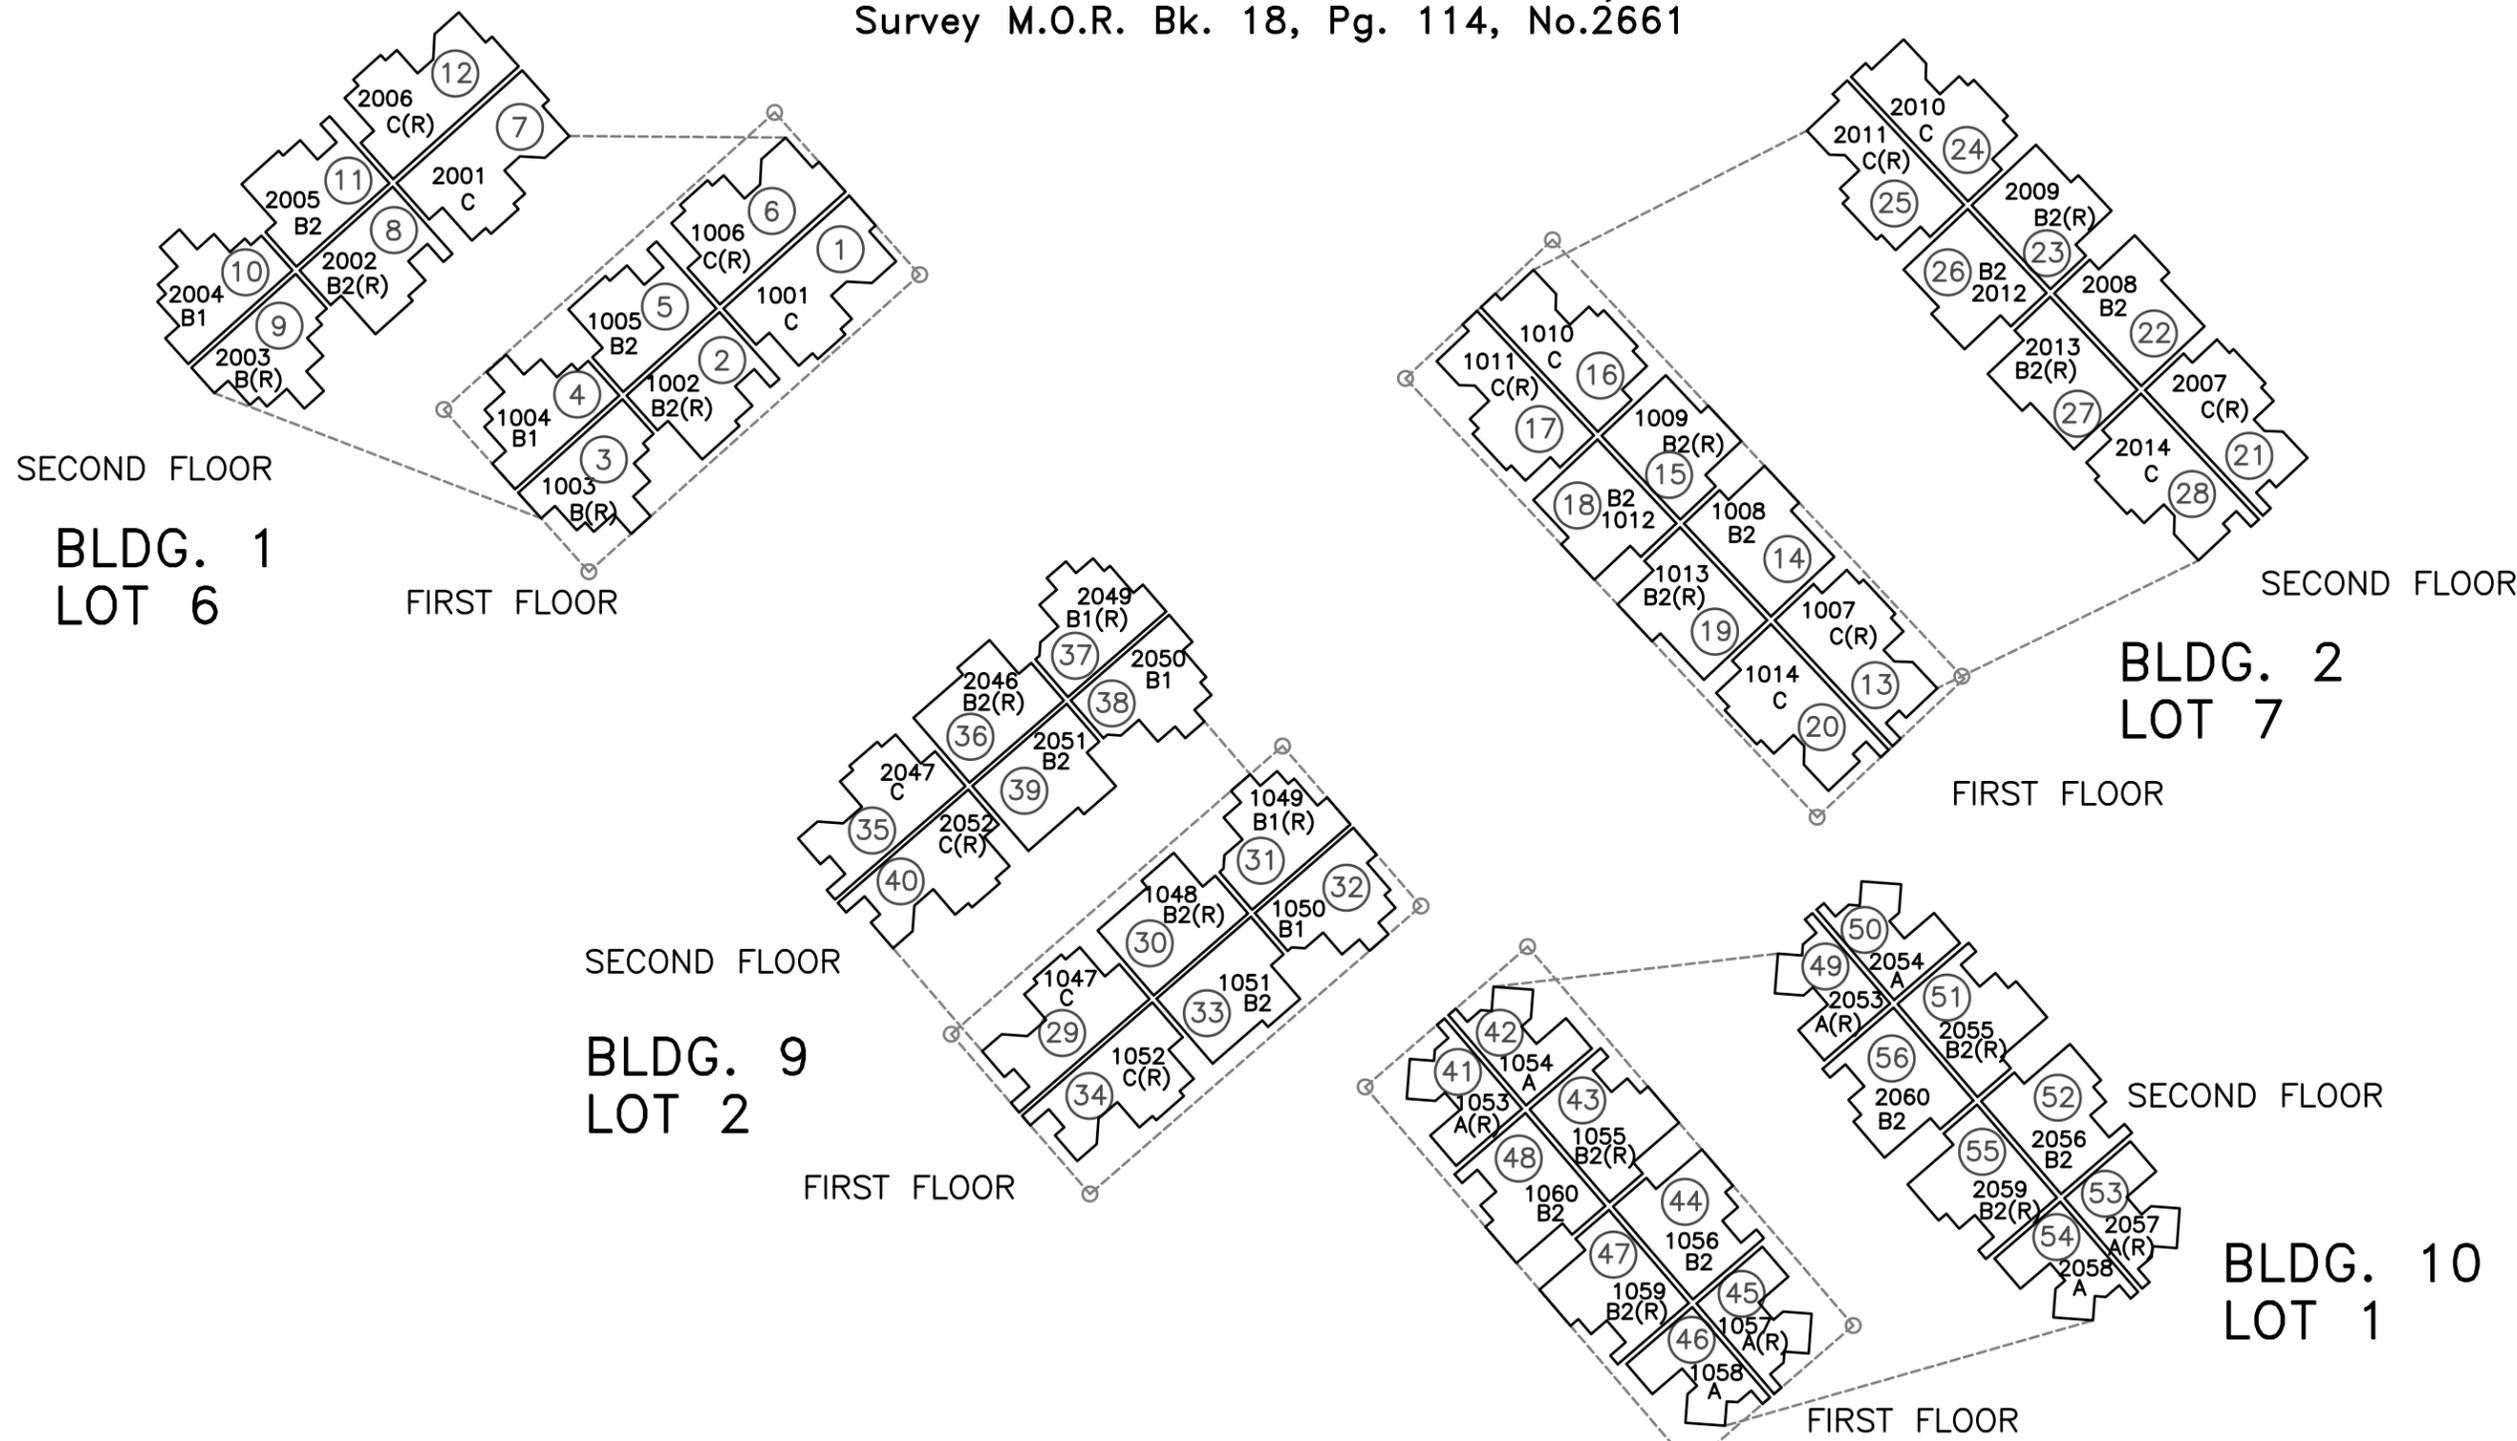


POR. SEC. 24, T.11N., R.6E., M.D.B. & M.

371-11

Parcel M.O.R. Bk. 24, Pg. 77
Parcel M.O.R. Bk. 24, Pg. 83
Club Pacific Condominiums Unit No. 1, M.O.R. Bk. S, Pg. 31
Club Pacific Condominiums Ph. 1-4, Series No. 93-074468
Survey M.O.R. Bk. 18, Pg. 114, No.2661

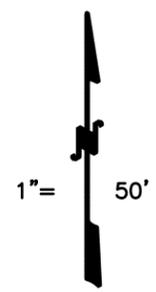

NOTE
This map was prepared for assessment purposes only, and is not intended to illustrate legal building sites or establish precedence over local ordinances. Official information concerning size or use of any parcel should be obtained from recorded documents and local governing agencies.

Assessor's Map Bk.371Pg.11
County of Placer, Calif.
NOTE
Assessor's Block Numbers Shown in Ellipses.
Assessor's Parcel Numbers Shown in Circles.