


POR. S.E. 1/4 SEC. 1, T.11N., R.6E., M.D.B. & M.  
Parcel M.O.R. Bk. 6, Pg. 52 Survey M.O.R. Bk. 15, Pg. 87  
Stanford Foothills M.O.R. Bk. R, Pg. 38  
Stanford Foothills Parcel 103, M.O.R. Bk.S, Pg.55  
Survey M.O.R. Bk. 18, Pg. 114, No.2661

Pg. Bk.17 18

Pg. Bk.17 18

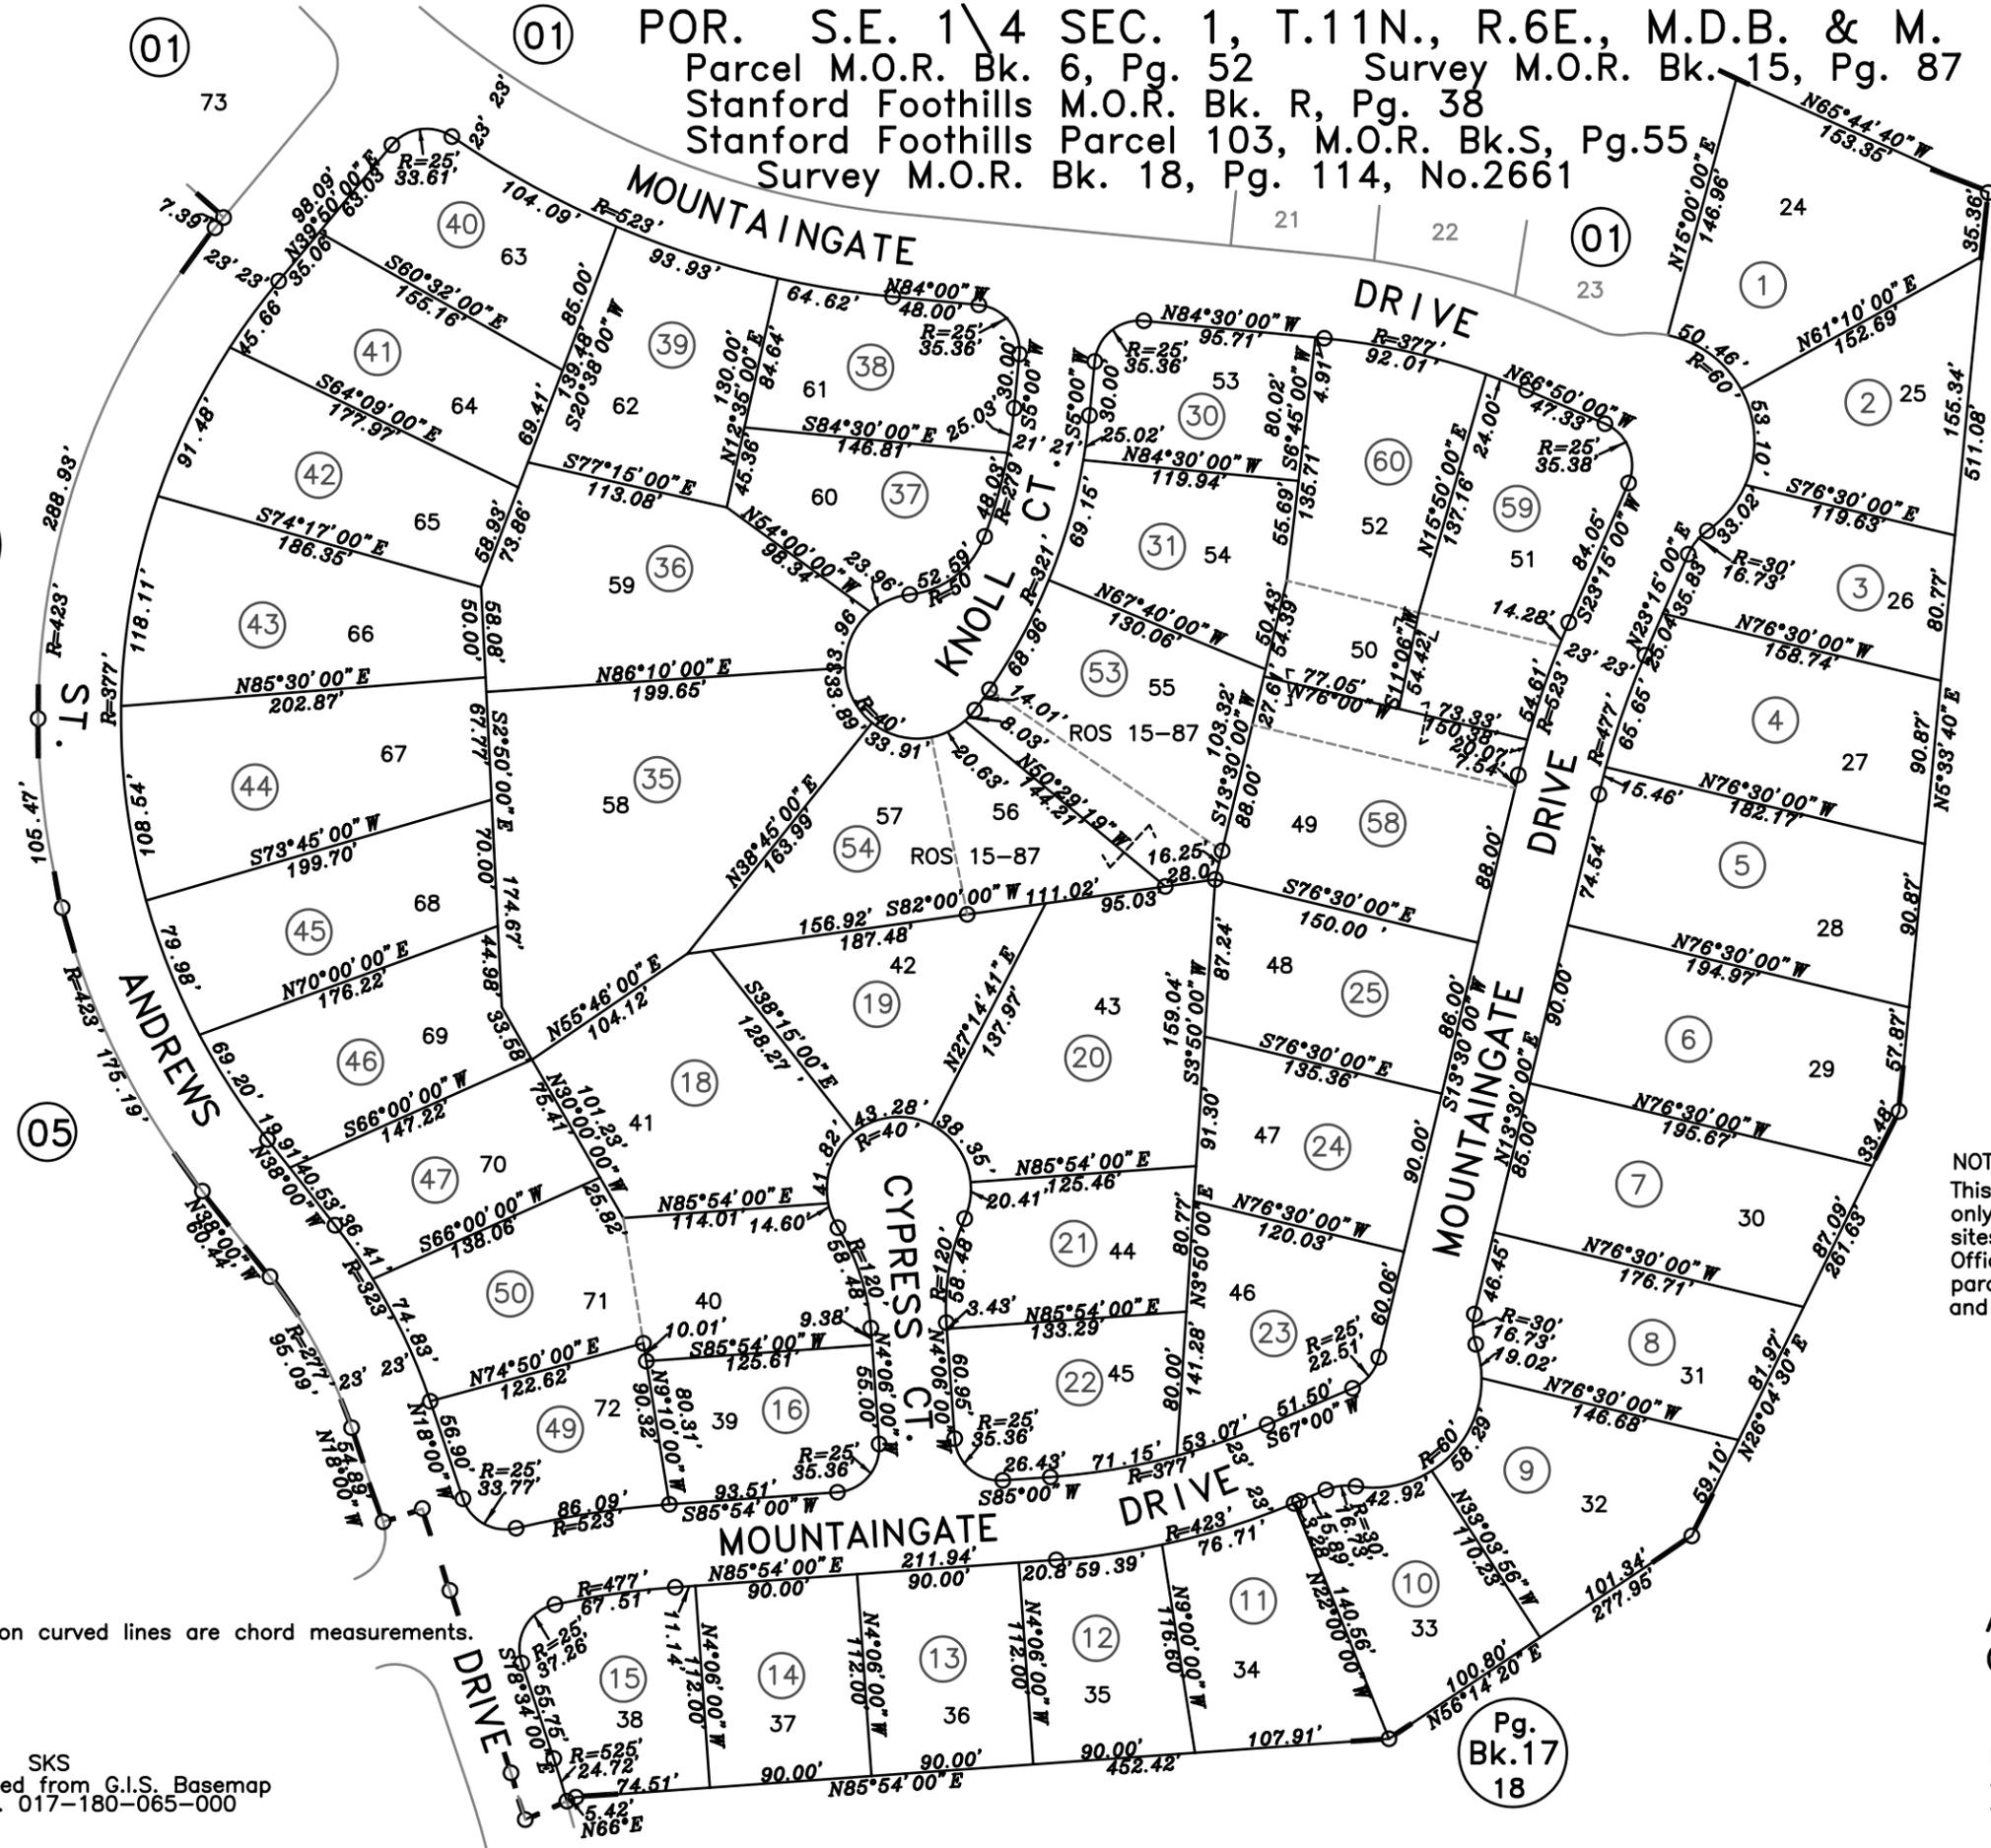

NOTE  
This map was prepared for assessment purposes only, and is not intended to illustrate legal building sites or establish precedence over local ordinances. Official information concerning size or use of any parcel should be obtained from recorded documents and local governing agencies.

NOTE  
All distances on curved lines are chord measurements.

10-15-98  
07-06-98  
03-18-98 SKS  
Page converted from G.I.S. Basemap  
Formerly Por. 017-180-065-000

Assessor's Map Bk.372Pg.02  
County of Placer, Calif.

NOTE  
Assessor's Block Numbers Shown in Ellipses.  
Assessor's Parcel Numbers Shown in Circles.

Pg. Bk.17 18