
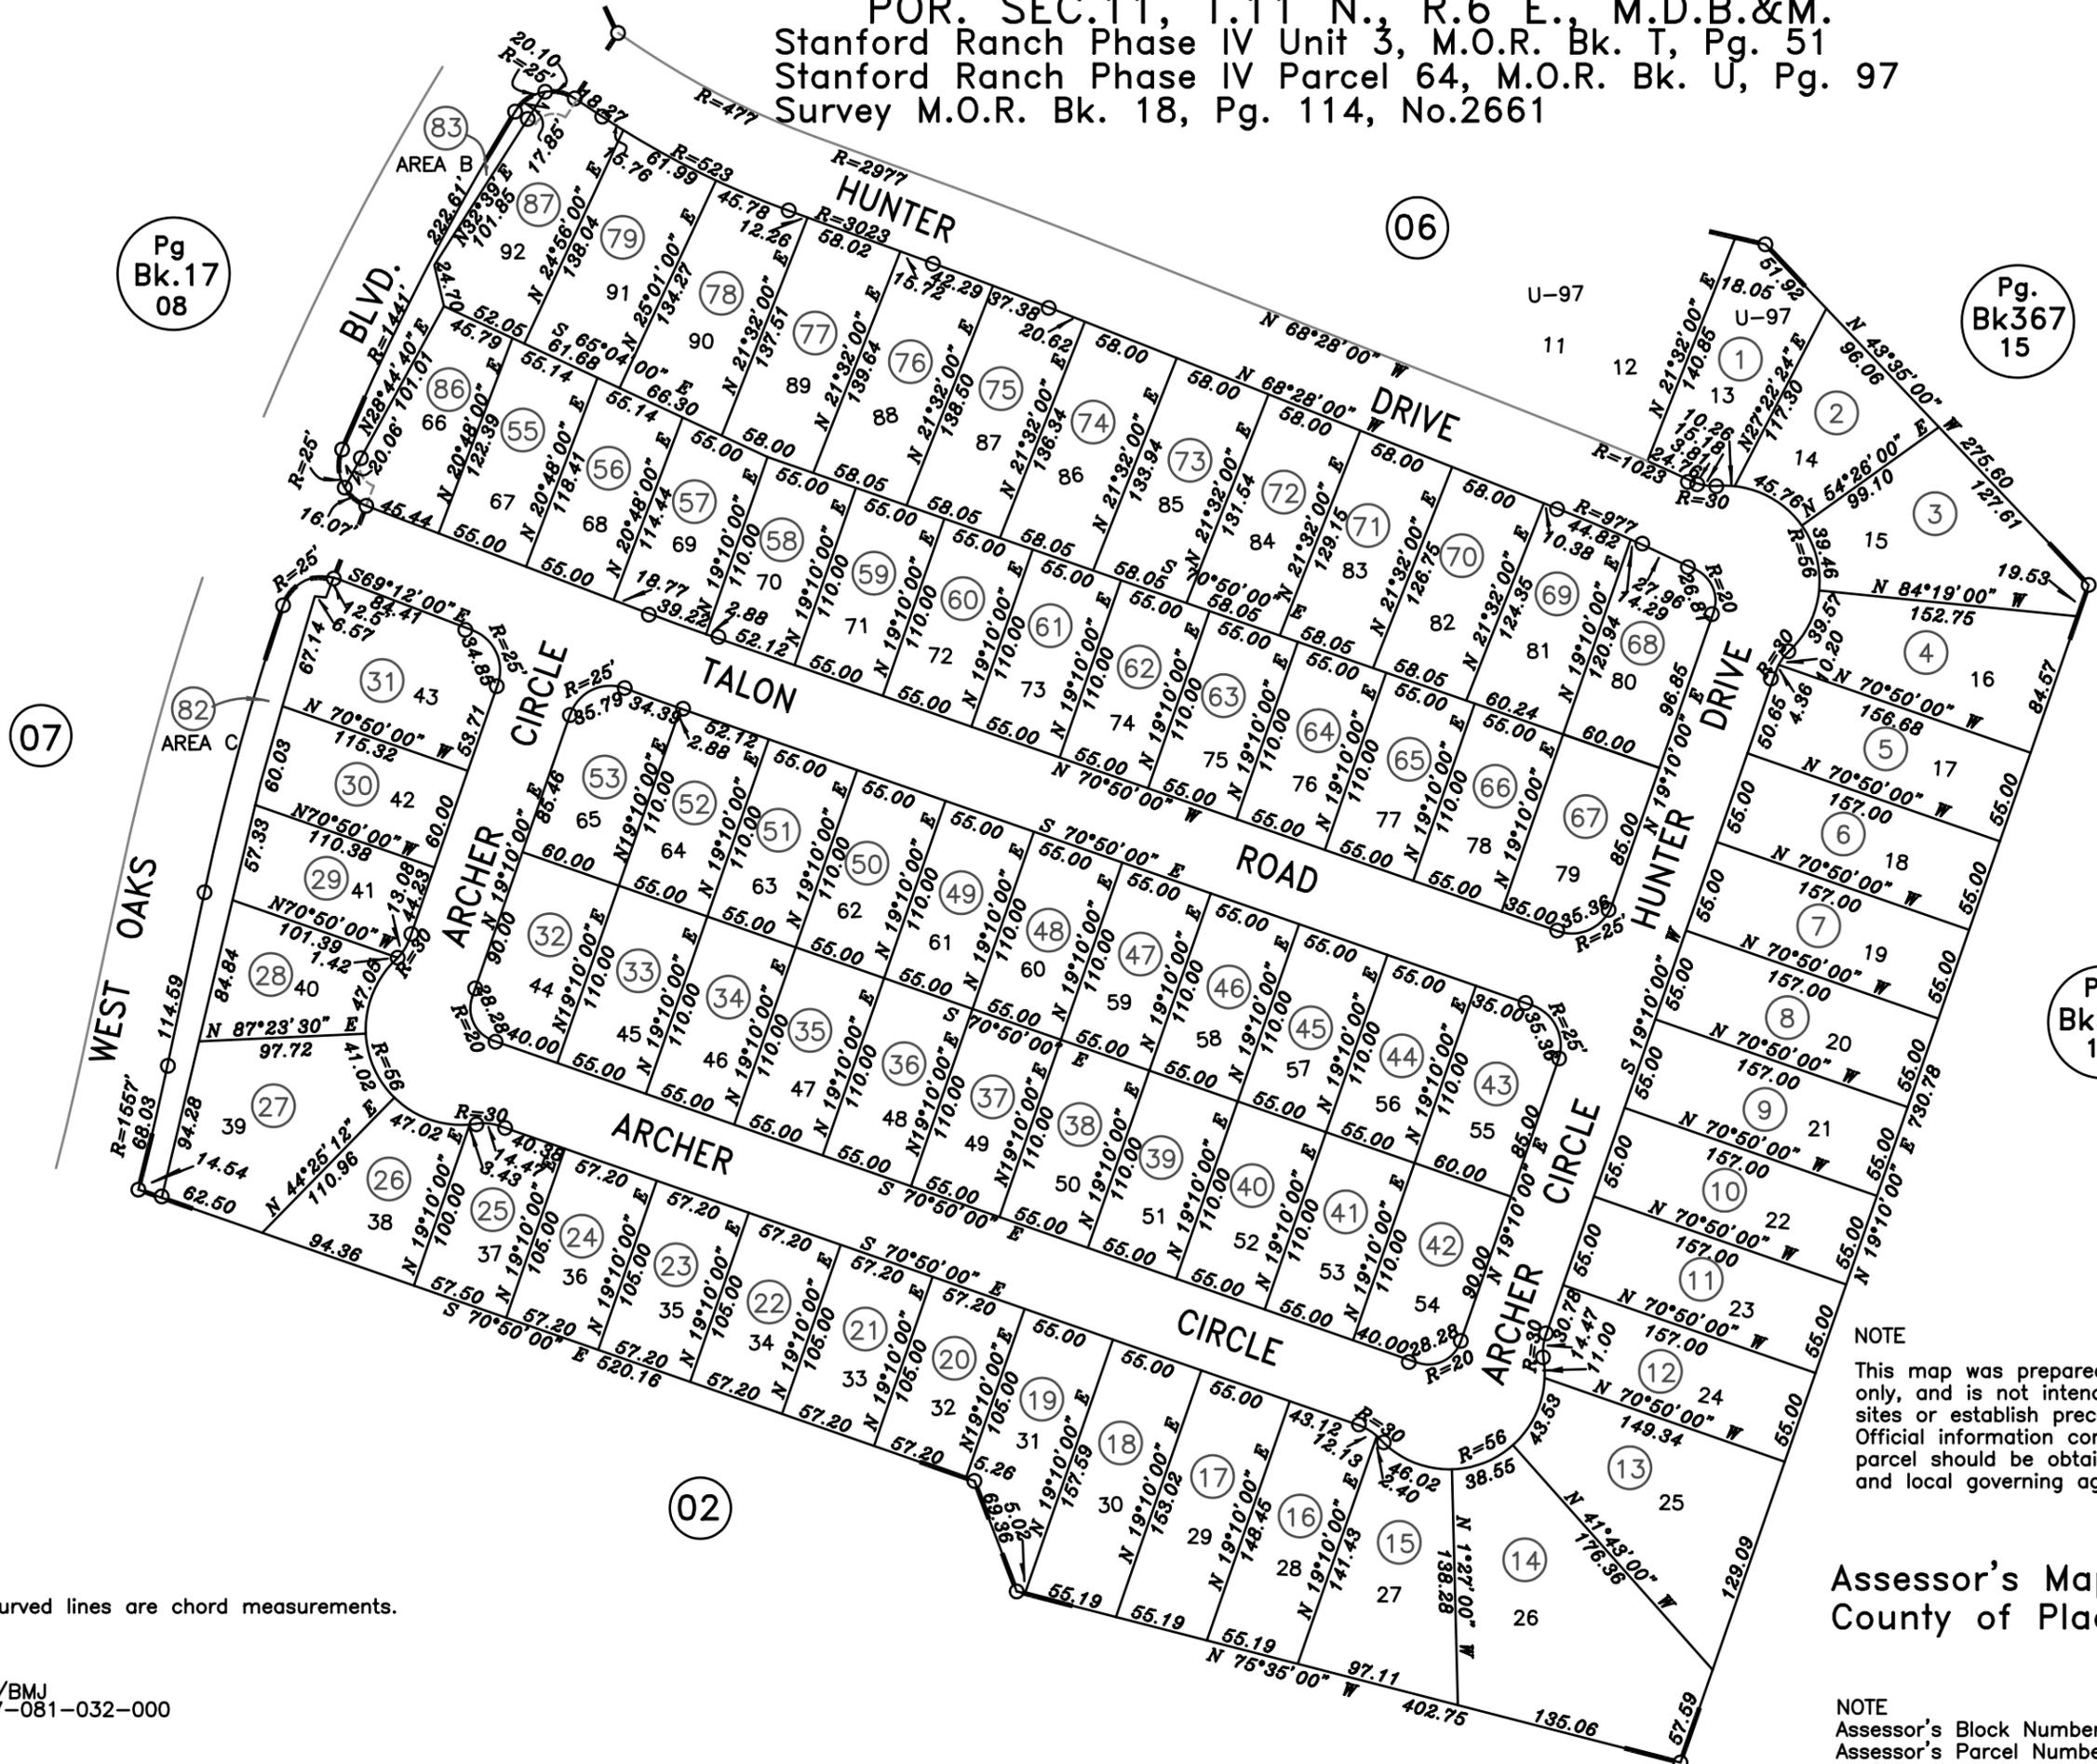


POR. SEC.11, T.11 N., R.6 E., M.D.B.&M.
Stanford Ranch Phase IV Unit 3, M.O.R. Bk. T, Pg. 51
Stanford Ranch Phase IV Parcel 64, M.O.R. Bk. U, Pg. 97
Survey M.O.R. Bk. 18, Pg. 114, No.2661

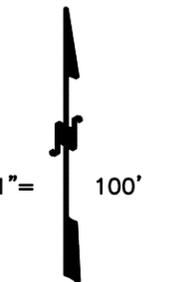

Pg
Bk.17
08

Pg.
Bk367
15

Pg.
Bk367
14

NOTE
This map was prepared for assessment purposes only, and is not intended to illustrate legal building sites or establish precedence over local ordinances. Official information concerning size or use of any parcel should be obtained from recorded documents and local governing agencies.

Assessor's Map Bk.373 Pg.15
County of Placer, Calif.

NOTE
All distances on curved lines are chord measurements.

11-09-99
07-21-99
02-02-99 DAN/BMJ
Formerly POR.017-081-032-000

NOTE
Assessor's Block Numbers Shown in Ellipses.
Assessor's Parcel Numbers Shown in Circles.