
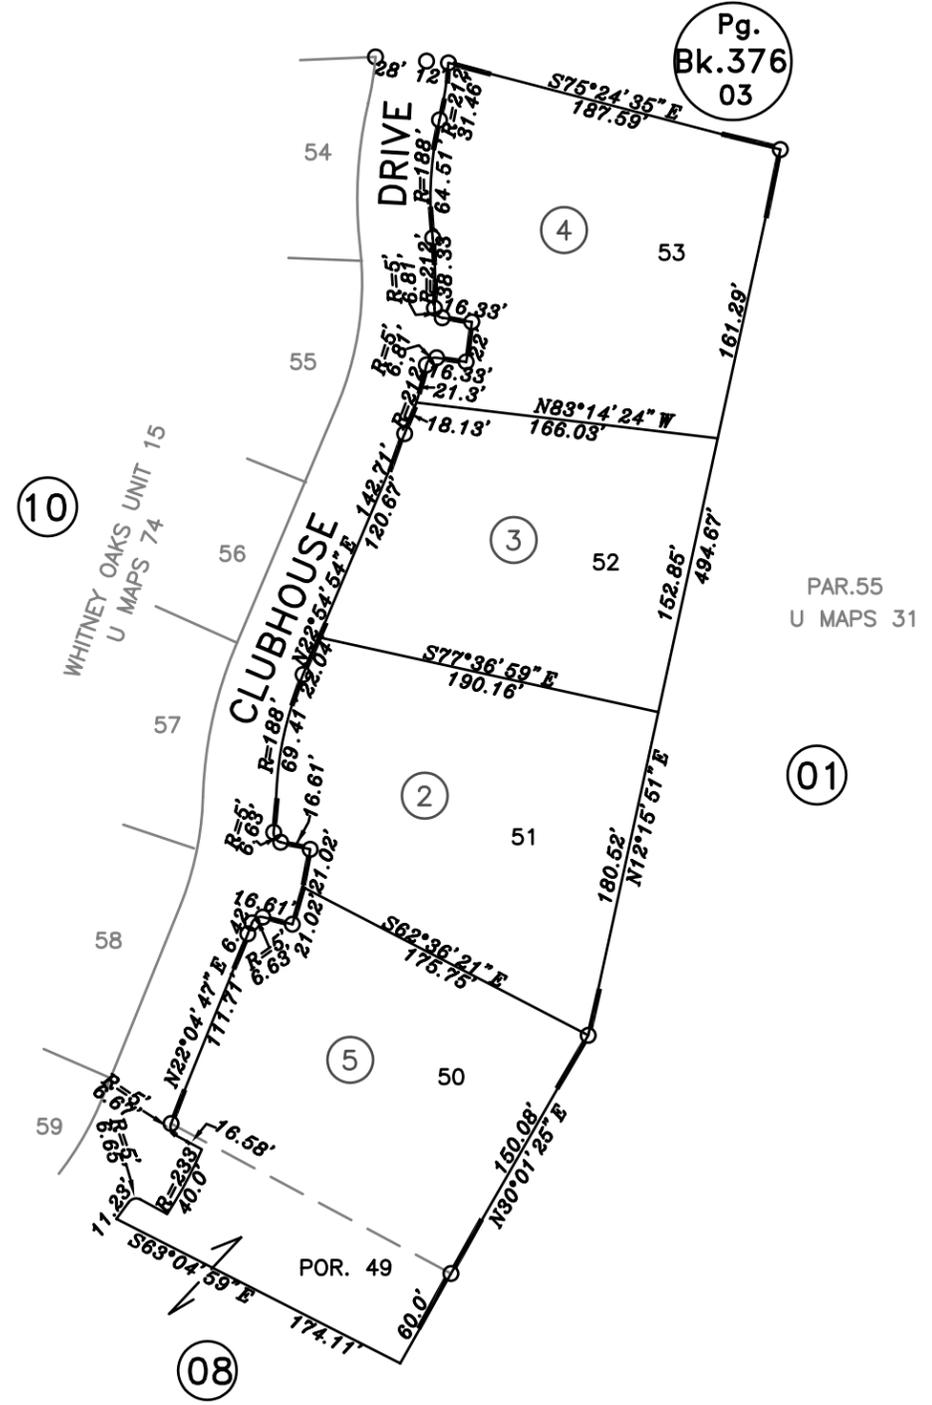


POR. SEC. 6, T.11N., R.7E., M.D.B. &M.  
 Whitney Oaks Phase 2A, Large Lot Sub., M.O.R. Bk. U, Pg. 31  
 Whitney Oaks Phase 2A, Unit 13, M.O.R. Bk. U, Pg. 70  
 Survey M.O.R. Bk. 18, Pg. 114, No.2661

374-09

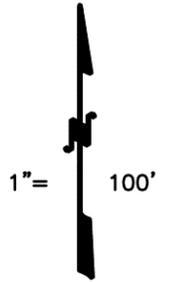

NOTE  
 All distances on curved lines are chord measurements.

02-14-2003  
 11-13-98 SKS  
 Formerly 374-010-003-000

NOTE  
 This map was prepared for assessment purposes only, and is not intended to illustrate legal building sites or establish precedence over local ordinances. Official information concerning size or use of any parcel should be obtained from recorded documents and local governing agencies.

Assessor's Map Bk.374Pg.09  
 County of Placer, Calif.

NOTE  
 Assessor's Block Numbers Shown in Ellipses.  
 Assessor's Parcel Numbers Shown in Circles.