
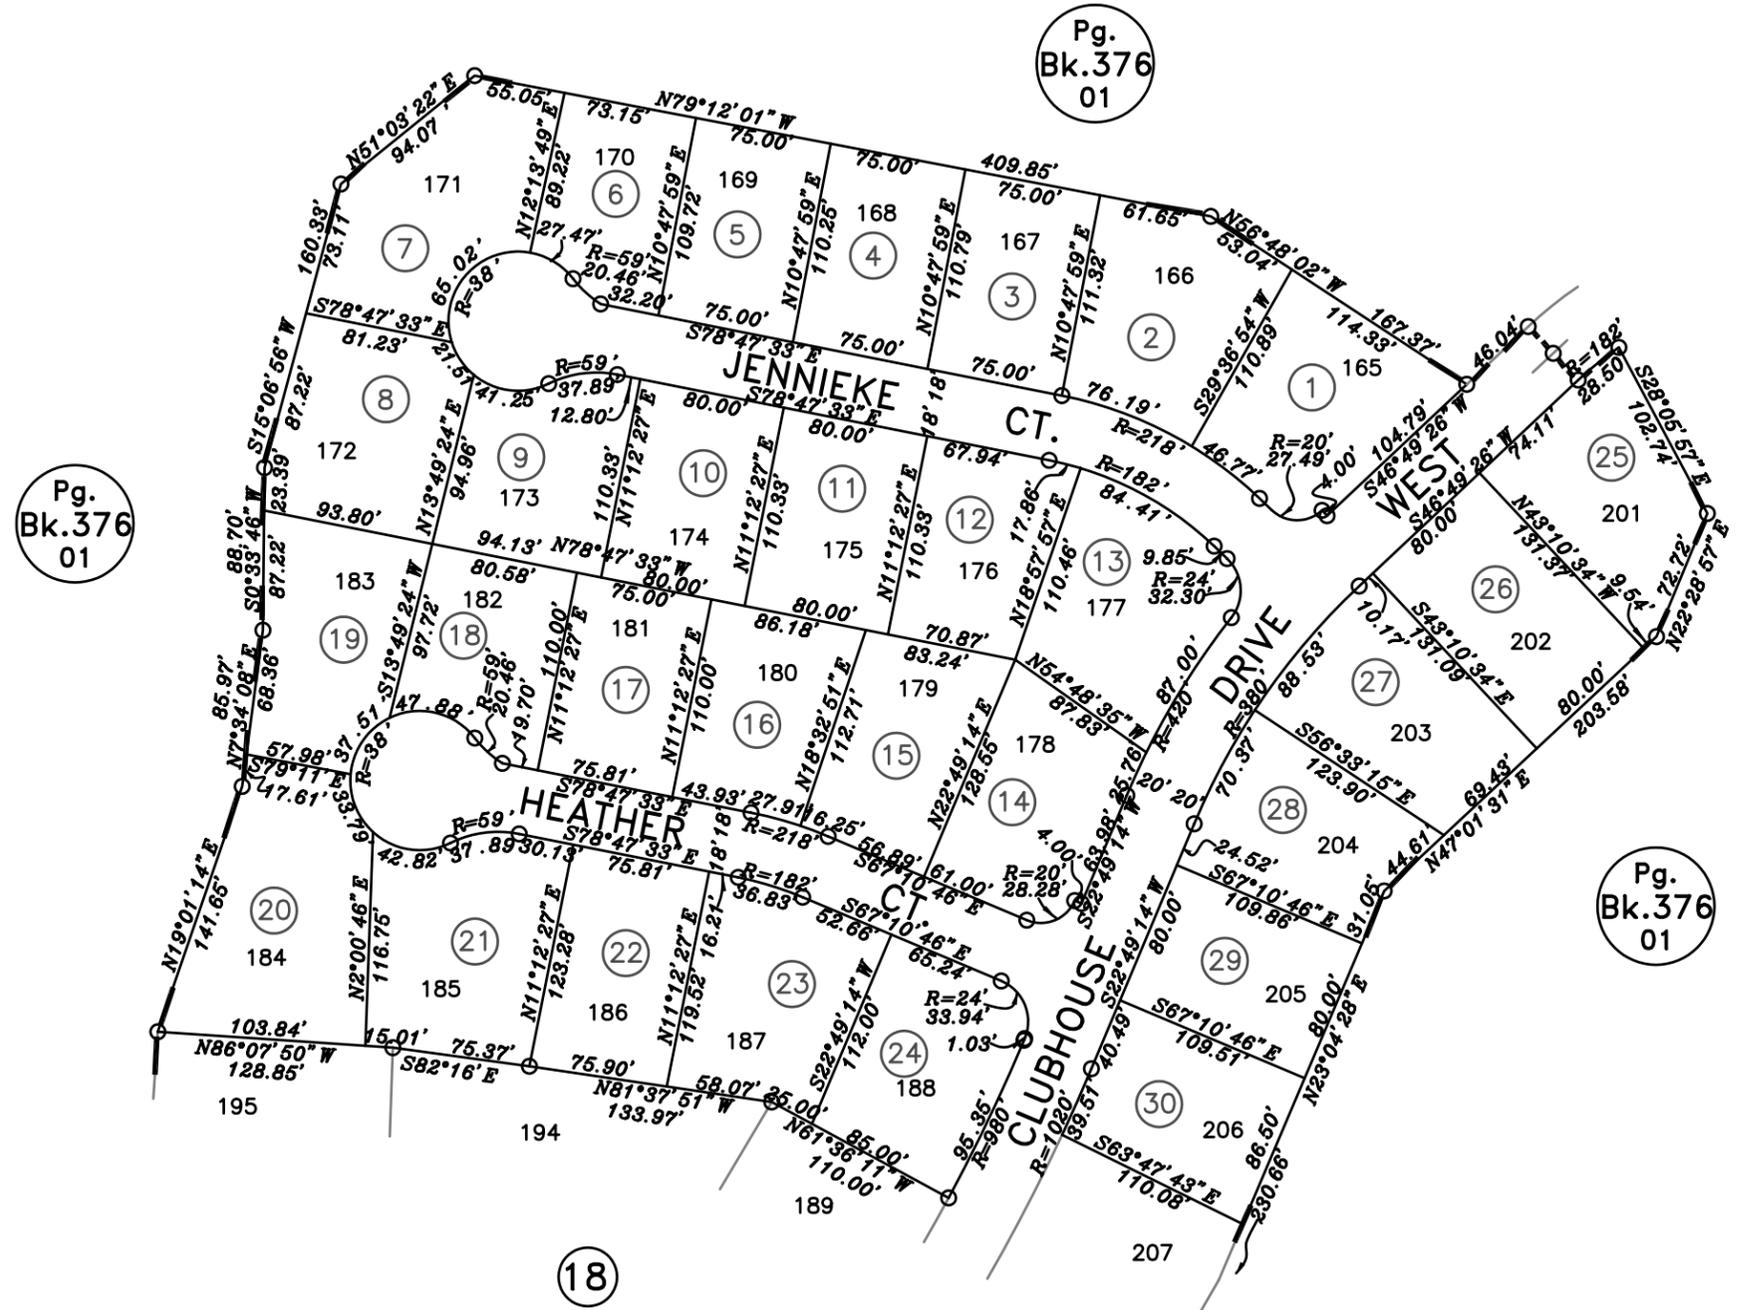


POR. SEC.6, T.11N., R.7E., M.D.B.&M.

374-19

Whitney Oaks Phase 2B, Large Lot Sub., M.O.R. Bk. V, Pg. 29
Whitney Oaks Phase 2B, Par.28, Unit 18, M.O.R. Bk. V, Pg. 53
Survey M.O.R. Bk. 18, Pg. 114, No.2661

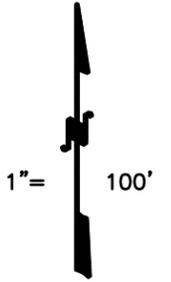

NOTE
All distances on curved lines are chord measurements.

01-11-2000 SKS
Formerly 374-150-001-000

NOTE
This map was prepared for assessment purposes only, and is not intended to illustrate legal building sites or establish precedence over local ordinances. Official information concerning size or use of any parcel should be obtained from recorded documents and local governing agencies.

Assessor's Map Bk.374Pg.19
County of Placer, Calif.

NOTE
Assessor's Block Numbers Shown in Ellipses.
Assessor's Parcel Numbers Shown in Circles.