
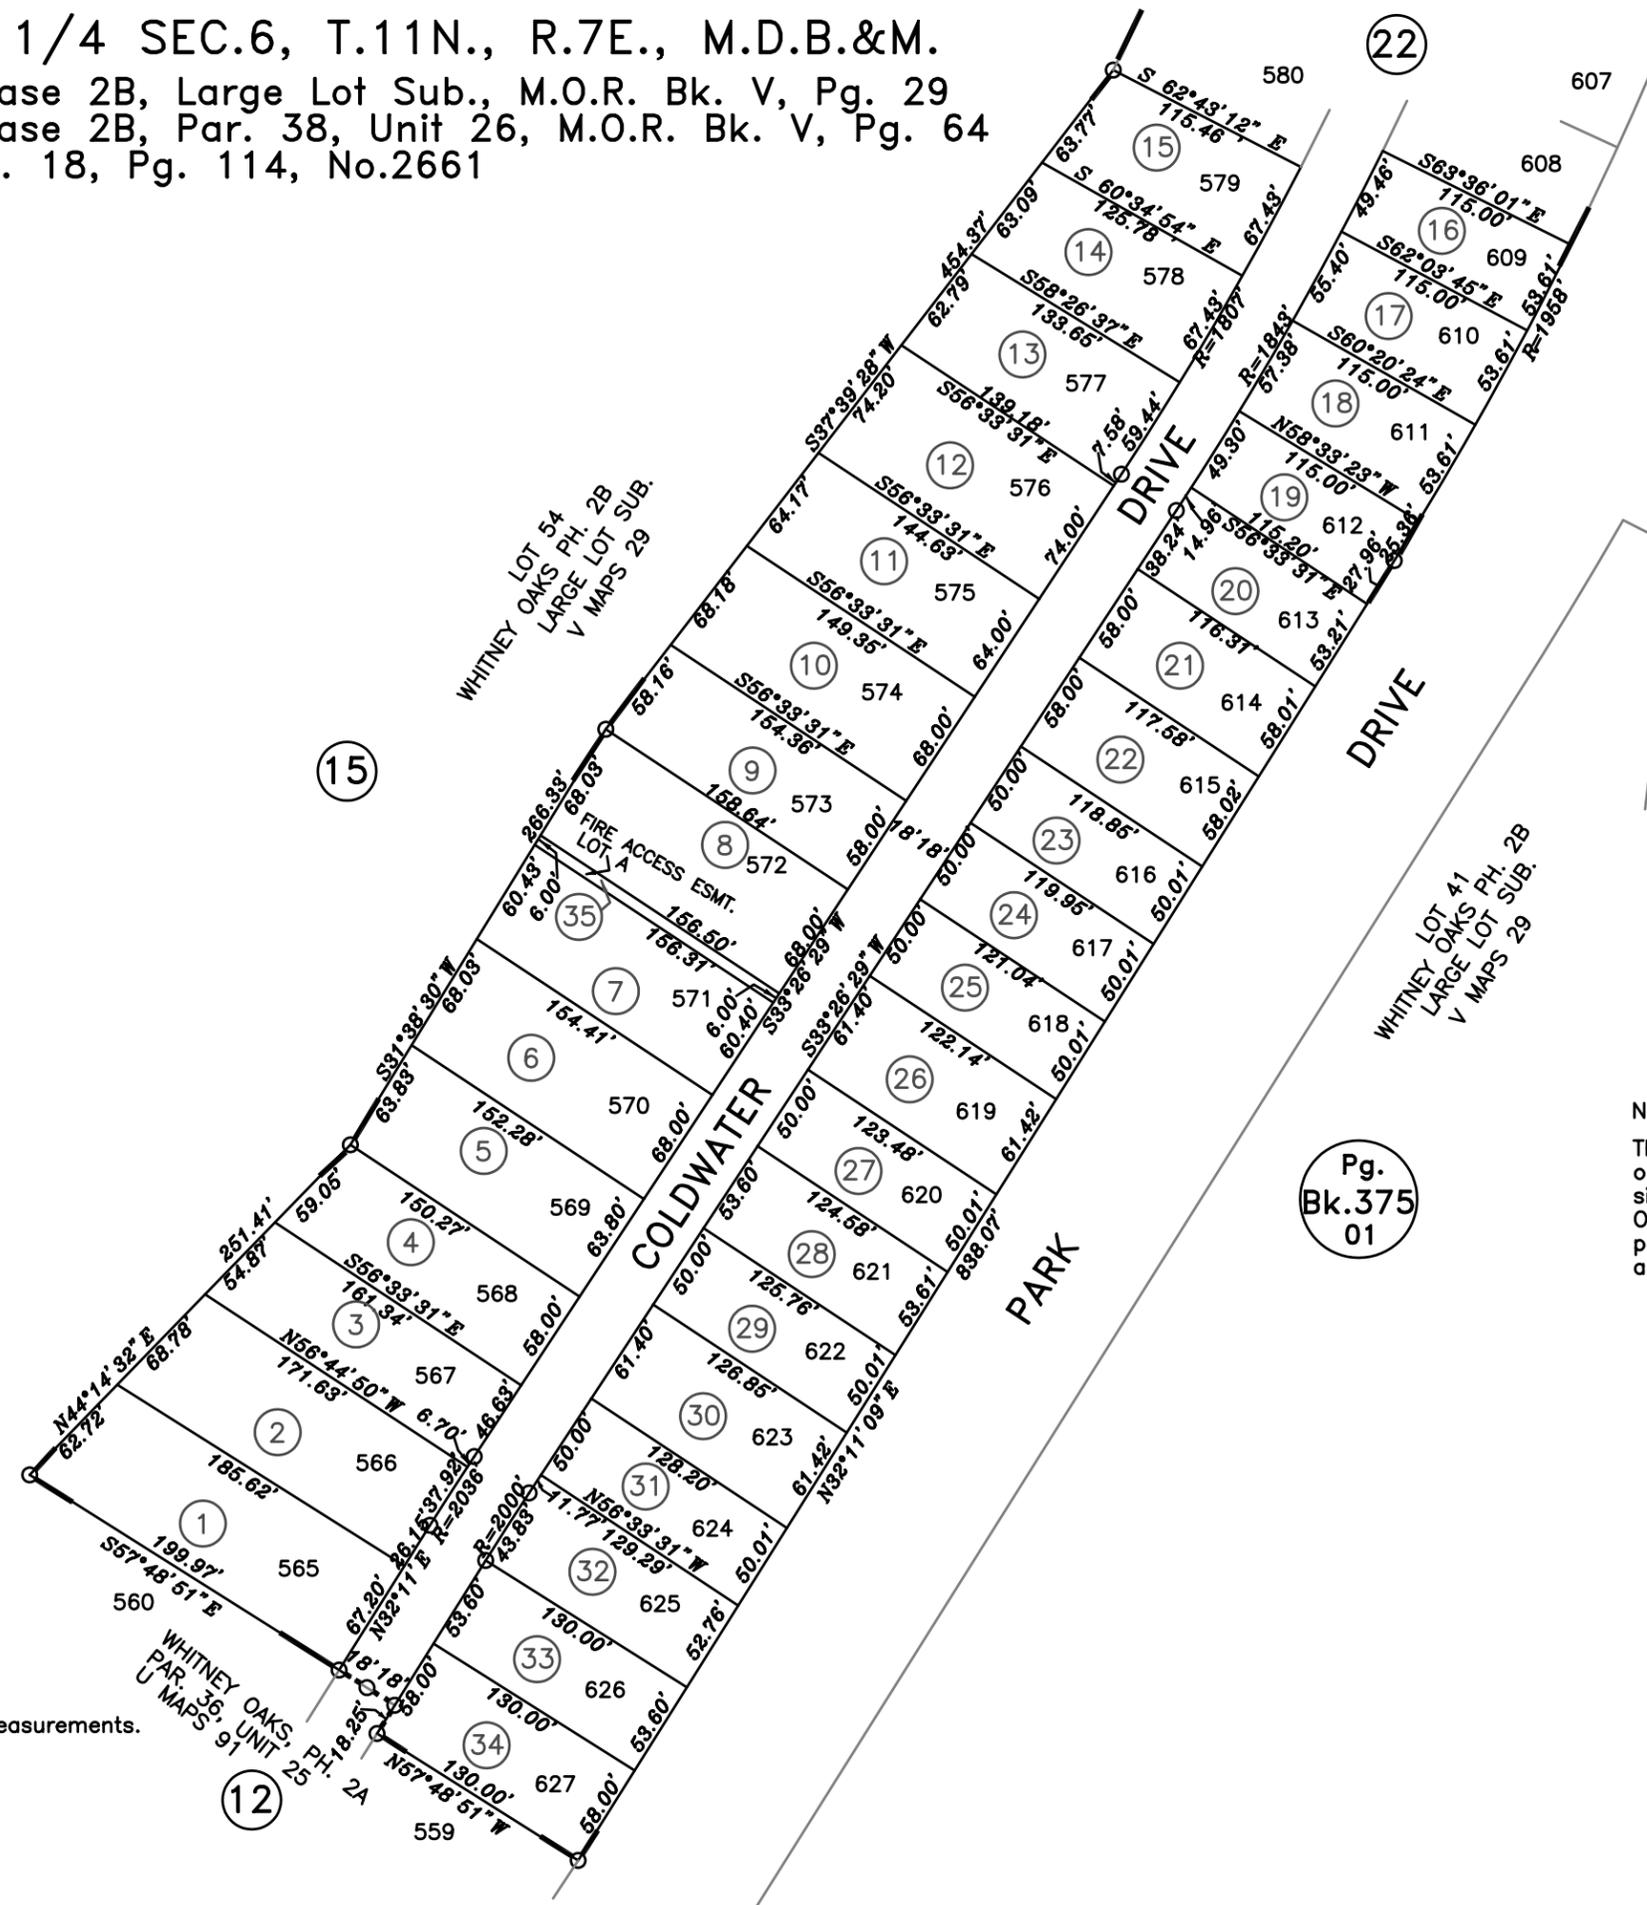


POR. S.E. 1/4 SEC.6, T.11N., R.7E., M.D.B.&M.
 Whitney Oaks Phase 2B, Large Lot Sub., M.O.R. Bk. V, Pg. 29
 Whitney Oaks Phase 2B, Par. 38, Unit 26, M.O.R. Bk. V, Pg. 64
 Survey M.O.R. Bk. 18, Pg. 114, No.2661

374-21

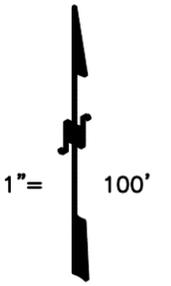

Pg. Bk.30 02

Pg. Bk.375 01

NOTE
 This map was prepared for assessment purposes only, and is not intended to illustrate legal building sites or establish precedence over local ordinances. Official information concerning size or use of any parcel should be obtained from recorded documents and local governing agencies.

NOTE
 All distances on curved lines are chord measurements.

01-14-2000 SKS
 Formerly Por. 374-150-008-000

Assessor's Map Bk.374Pg.21
 County of Placer, Calif.

NOTE
 Assessor's Block Numbers Shown in Ellipses.
 Assessor's Parcel Numbers Shown in Circles.