


POR. E. 1/2 SEC.6, T.11N., R.7E., M.D.B.&M.

Parcel Map, Whitney Oaks Parcel 39, M.O.R. Bk. 29, Pg. 150
Whitney Oaks Phase 2B, Parcel 39, Unit 27A M.O.R. Bk. W, Pg. 26
Whitney Oaks Phase 2B, Parcel 39B, Unit 27B M.O.R. Bk. W, Pg. 41
Survey M.O.R. Bk. 18, Pg. 114, No.2661

374-24

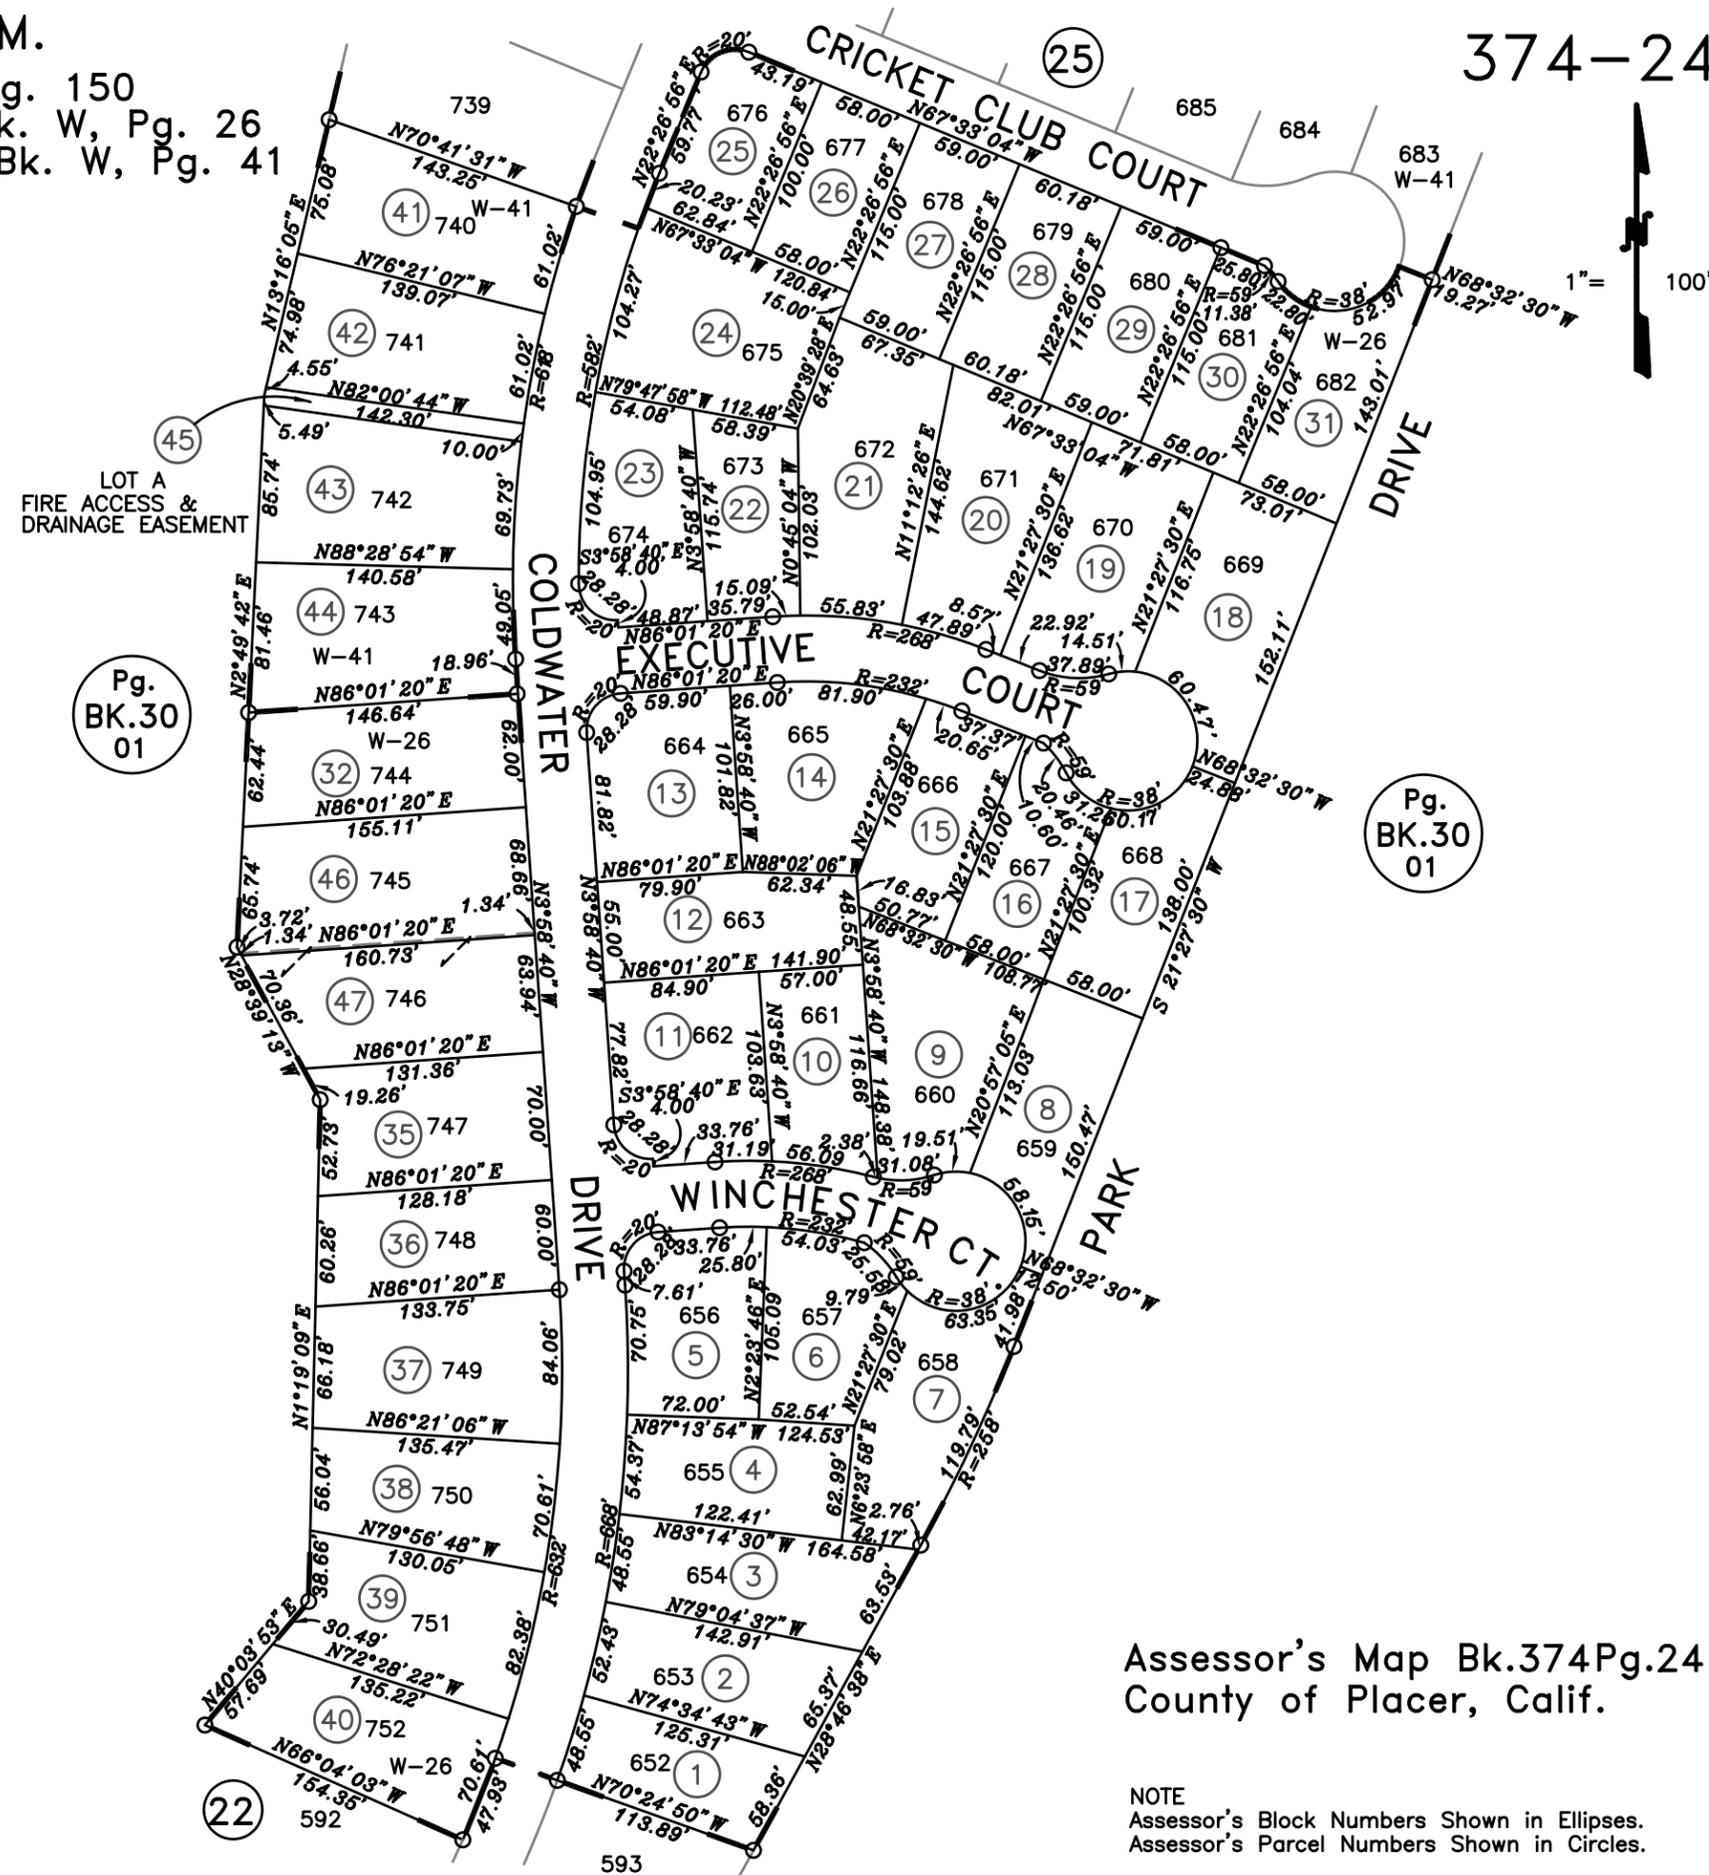

NOTE

This map was prepared for assessment purposes only, and is not intended to illustrate legal building sites or establish precedence over local ordinances. Official information concerning size or use of any parcel should be obtained from recorded documents and local governing agencies.

NOTE

All distances on curved lines are chord measurements.

11-22-2000
10-04-2000 RNP
Page Redrawn Electronically.
Formerly 374-150-020 & Por 021-000

Assessor's Map Bk.374Pg.24
County of Placer, Calif.

NOTE

Assessor's Block Numbers Shown in Ellipses.
Assessor's Parcel Numbers Shown in Circles.