
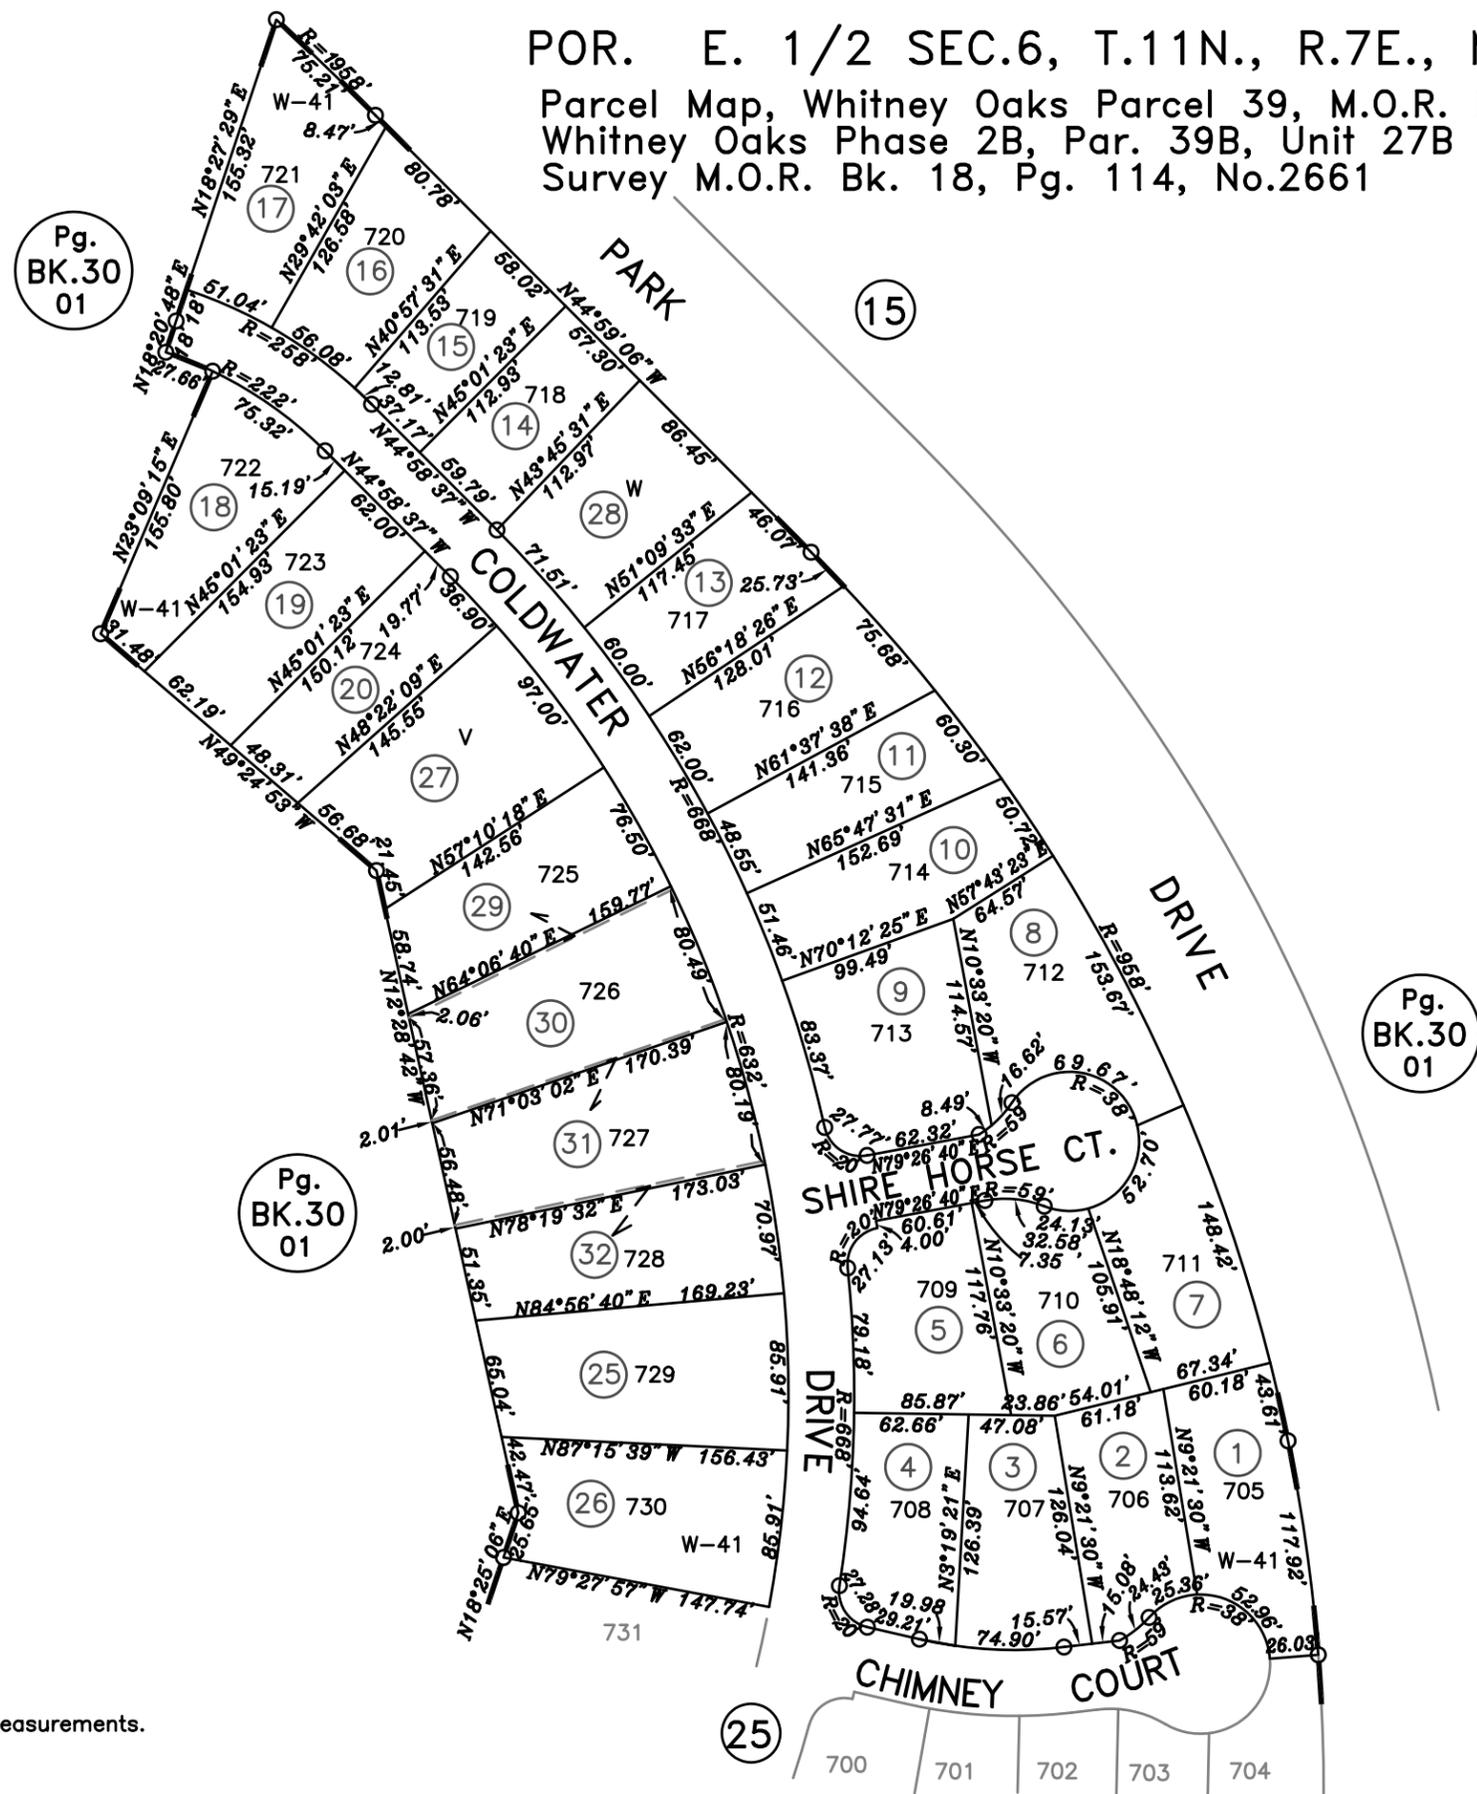


POR. E. 1/2 SEC.6, T.11N., R.7E., M.D.B.&M.

374-26

Parcel Map, Whitney Oaks Parcel 39, M.O.R. Bk. 29, Pg. 150  
Whitney Oaks Phase 2B, Par. 39B, Unit 27B M.O.R. Bk. W, Pg. 41  
Survey M.O.R. Bk. 18, Pg. 114, No.2661

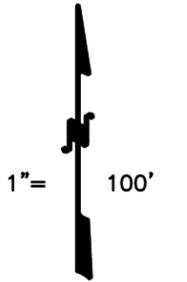

Pg. BK.30 01

Pg. BK.30 01

Pg. BK.30 01

NOTE

This map was prepared for assessment purposes only, and is not intended to illustrate legal building sites or establish precedence over local ordinances. Official information concerning size or use of any parcel should be obtained from recorded documents and local governing agencies.

NOTE

All distances on curved lines are chord measurements.

12-15-2000  
10-04-2000 RNP  
Page Redrawn Electronically.  
Formerly Por. 374-150-021-000

Assessor's Map Bk.374Pg.26  
County of Placer, Calif.

NOTE

Assessor's Block Numbers Shown in Ellipses.  
Assessor's Parcel Numbers Shown in Circles.