



POR. S.W.1/4 SEC.29 & POR. S.E.1/4 SEC.30, T.11N., R.7E., M.D.B.&M.
 Parcel M.O.R. Bk.24, Pg.94, No.74893
 The Highlands Unit No.2, M.O.R. Bk.X, Pg.29
 Survey M.O.R. Bk. 18, Pg. 114, No.2661

454-03

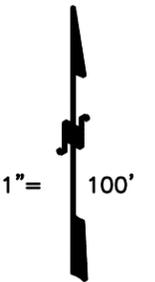

Pg.
Bk.46
03

Pg.
Bk.46
38

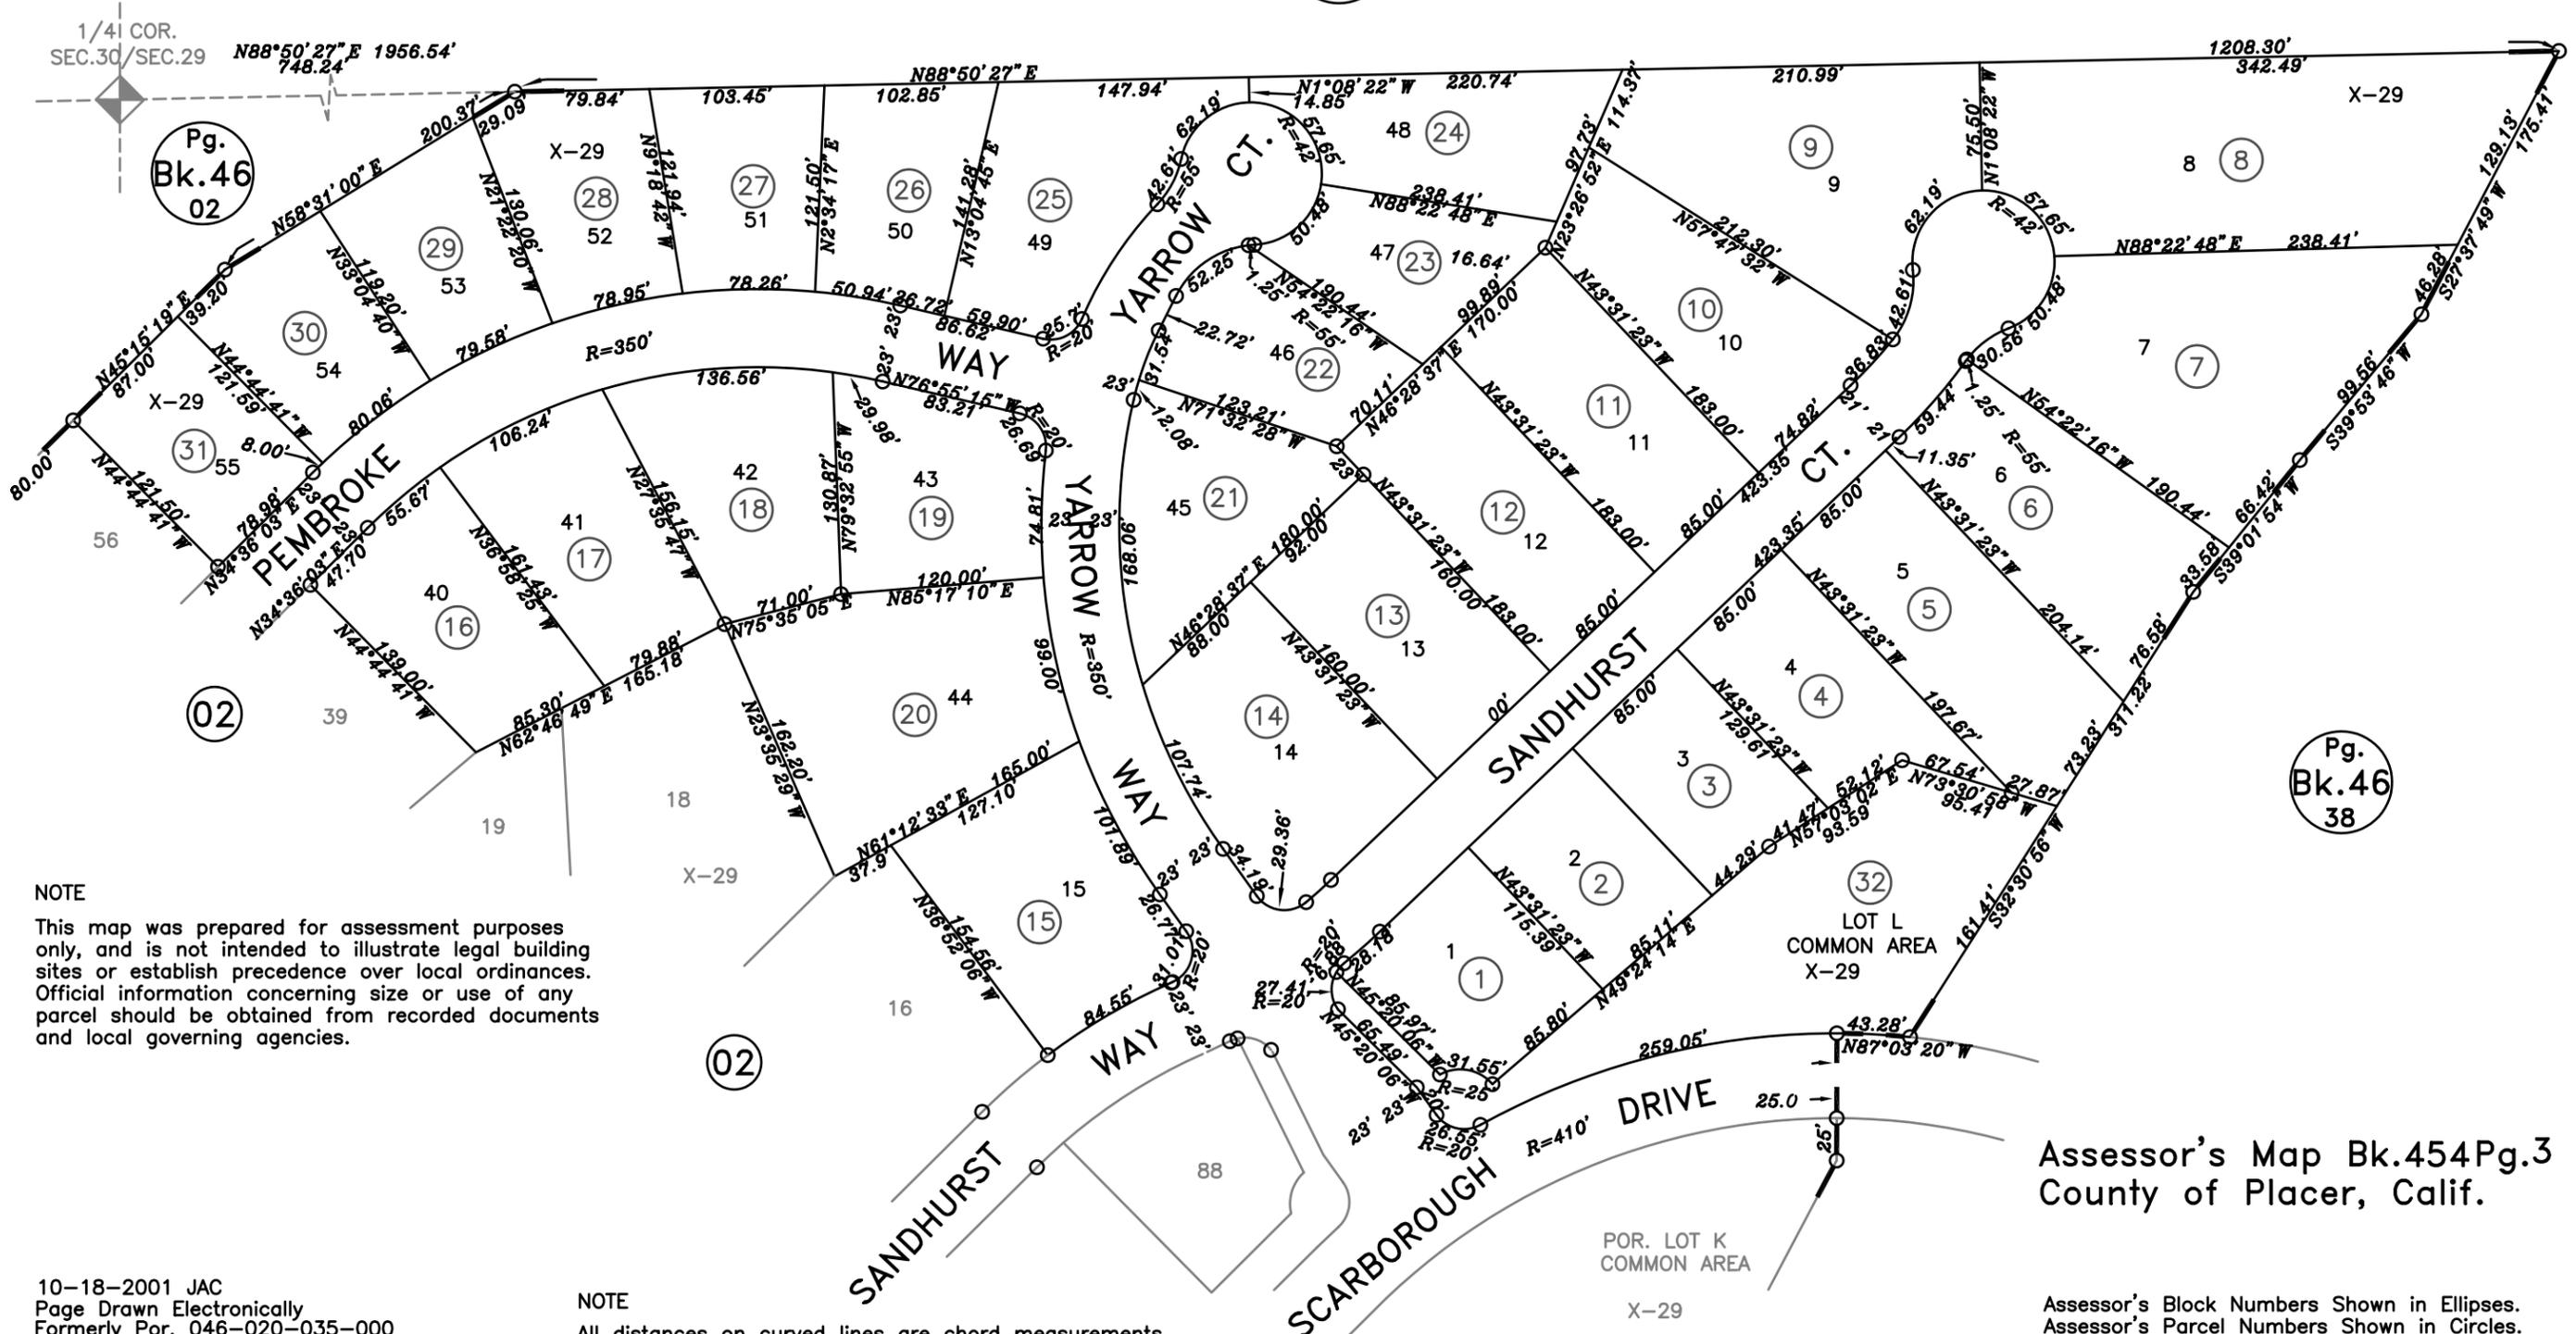

NOTE
 This map was prepared for assessment purposes only, and is not intended to illustrate legal building sites or establish precedence over local ordinances. Official information concerning size or use of any parcel should be obtained from recorded documents and local governing agencies.

NOTE
 All distances on curved lines are chord measurements.

Assessor's Map Bk.454Pg.3
 County of Placer, Calif.