


POR. N.E. 1/4 SEC. 31, T.11N., R.7E., M.D.B.&M.  
 Stoneridge East Large Lot Subd., M.O.R. Bk. W, Pg. 66  
 Stoneridge East Village 5 & 6, M.O.R. Bk. Z, Pg. 35


455-15

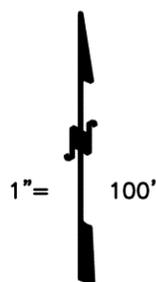

Pg. Bk456 01

Pg. Bk456 19

Pg. Bk456 01

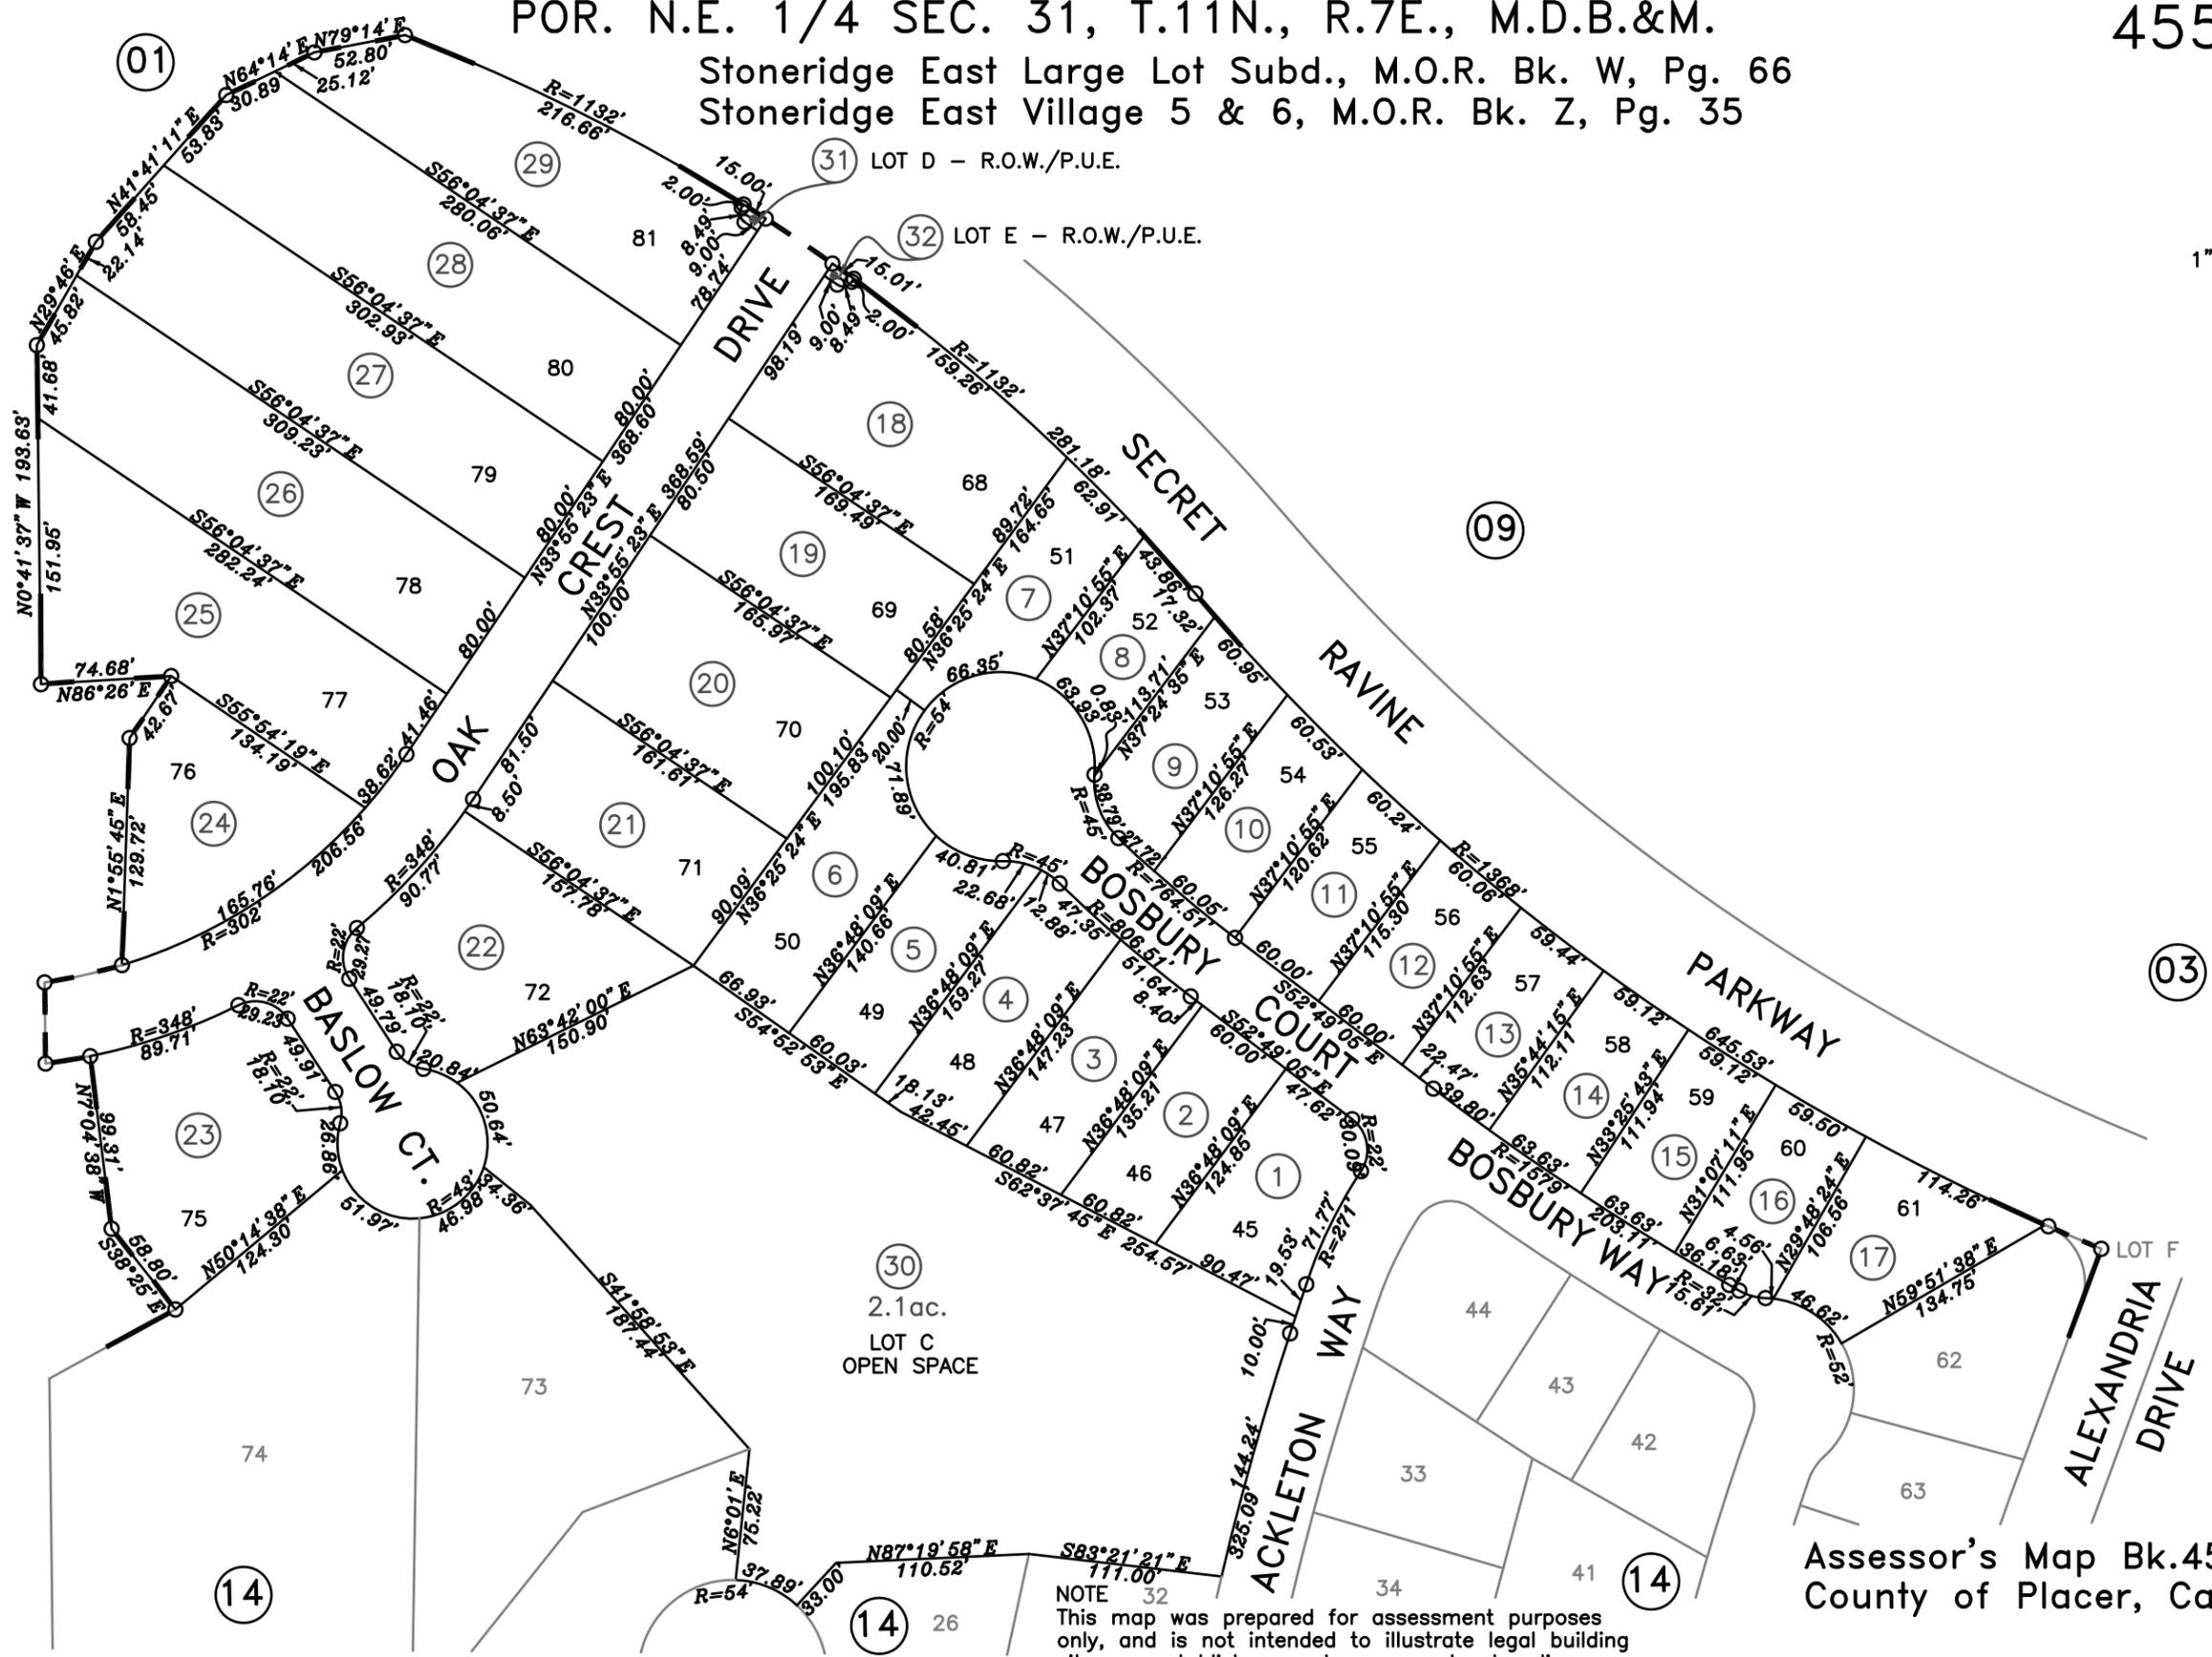

NOTE  
 1. ROW/PUE - Public Right of Way / Public Utility Easement  
 2. All distances on curved lines are chord measurements.

NOTE 32  
 This map was prepared for assessment purposes only, and is not intended to illustrate legal building sites or establish precedence over local ordinances. Official information concerning size or use of any parcel should be obtained from recorded documents and local governing agencies.

Assessor's Map Bk.455Pg.15  
 County of Placer, Calif.

NOTE  
 Assessor's Block Numbers Shown in Ellipses.  
 Assessor's Parcel Numbers Shown in Circles.