
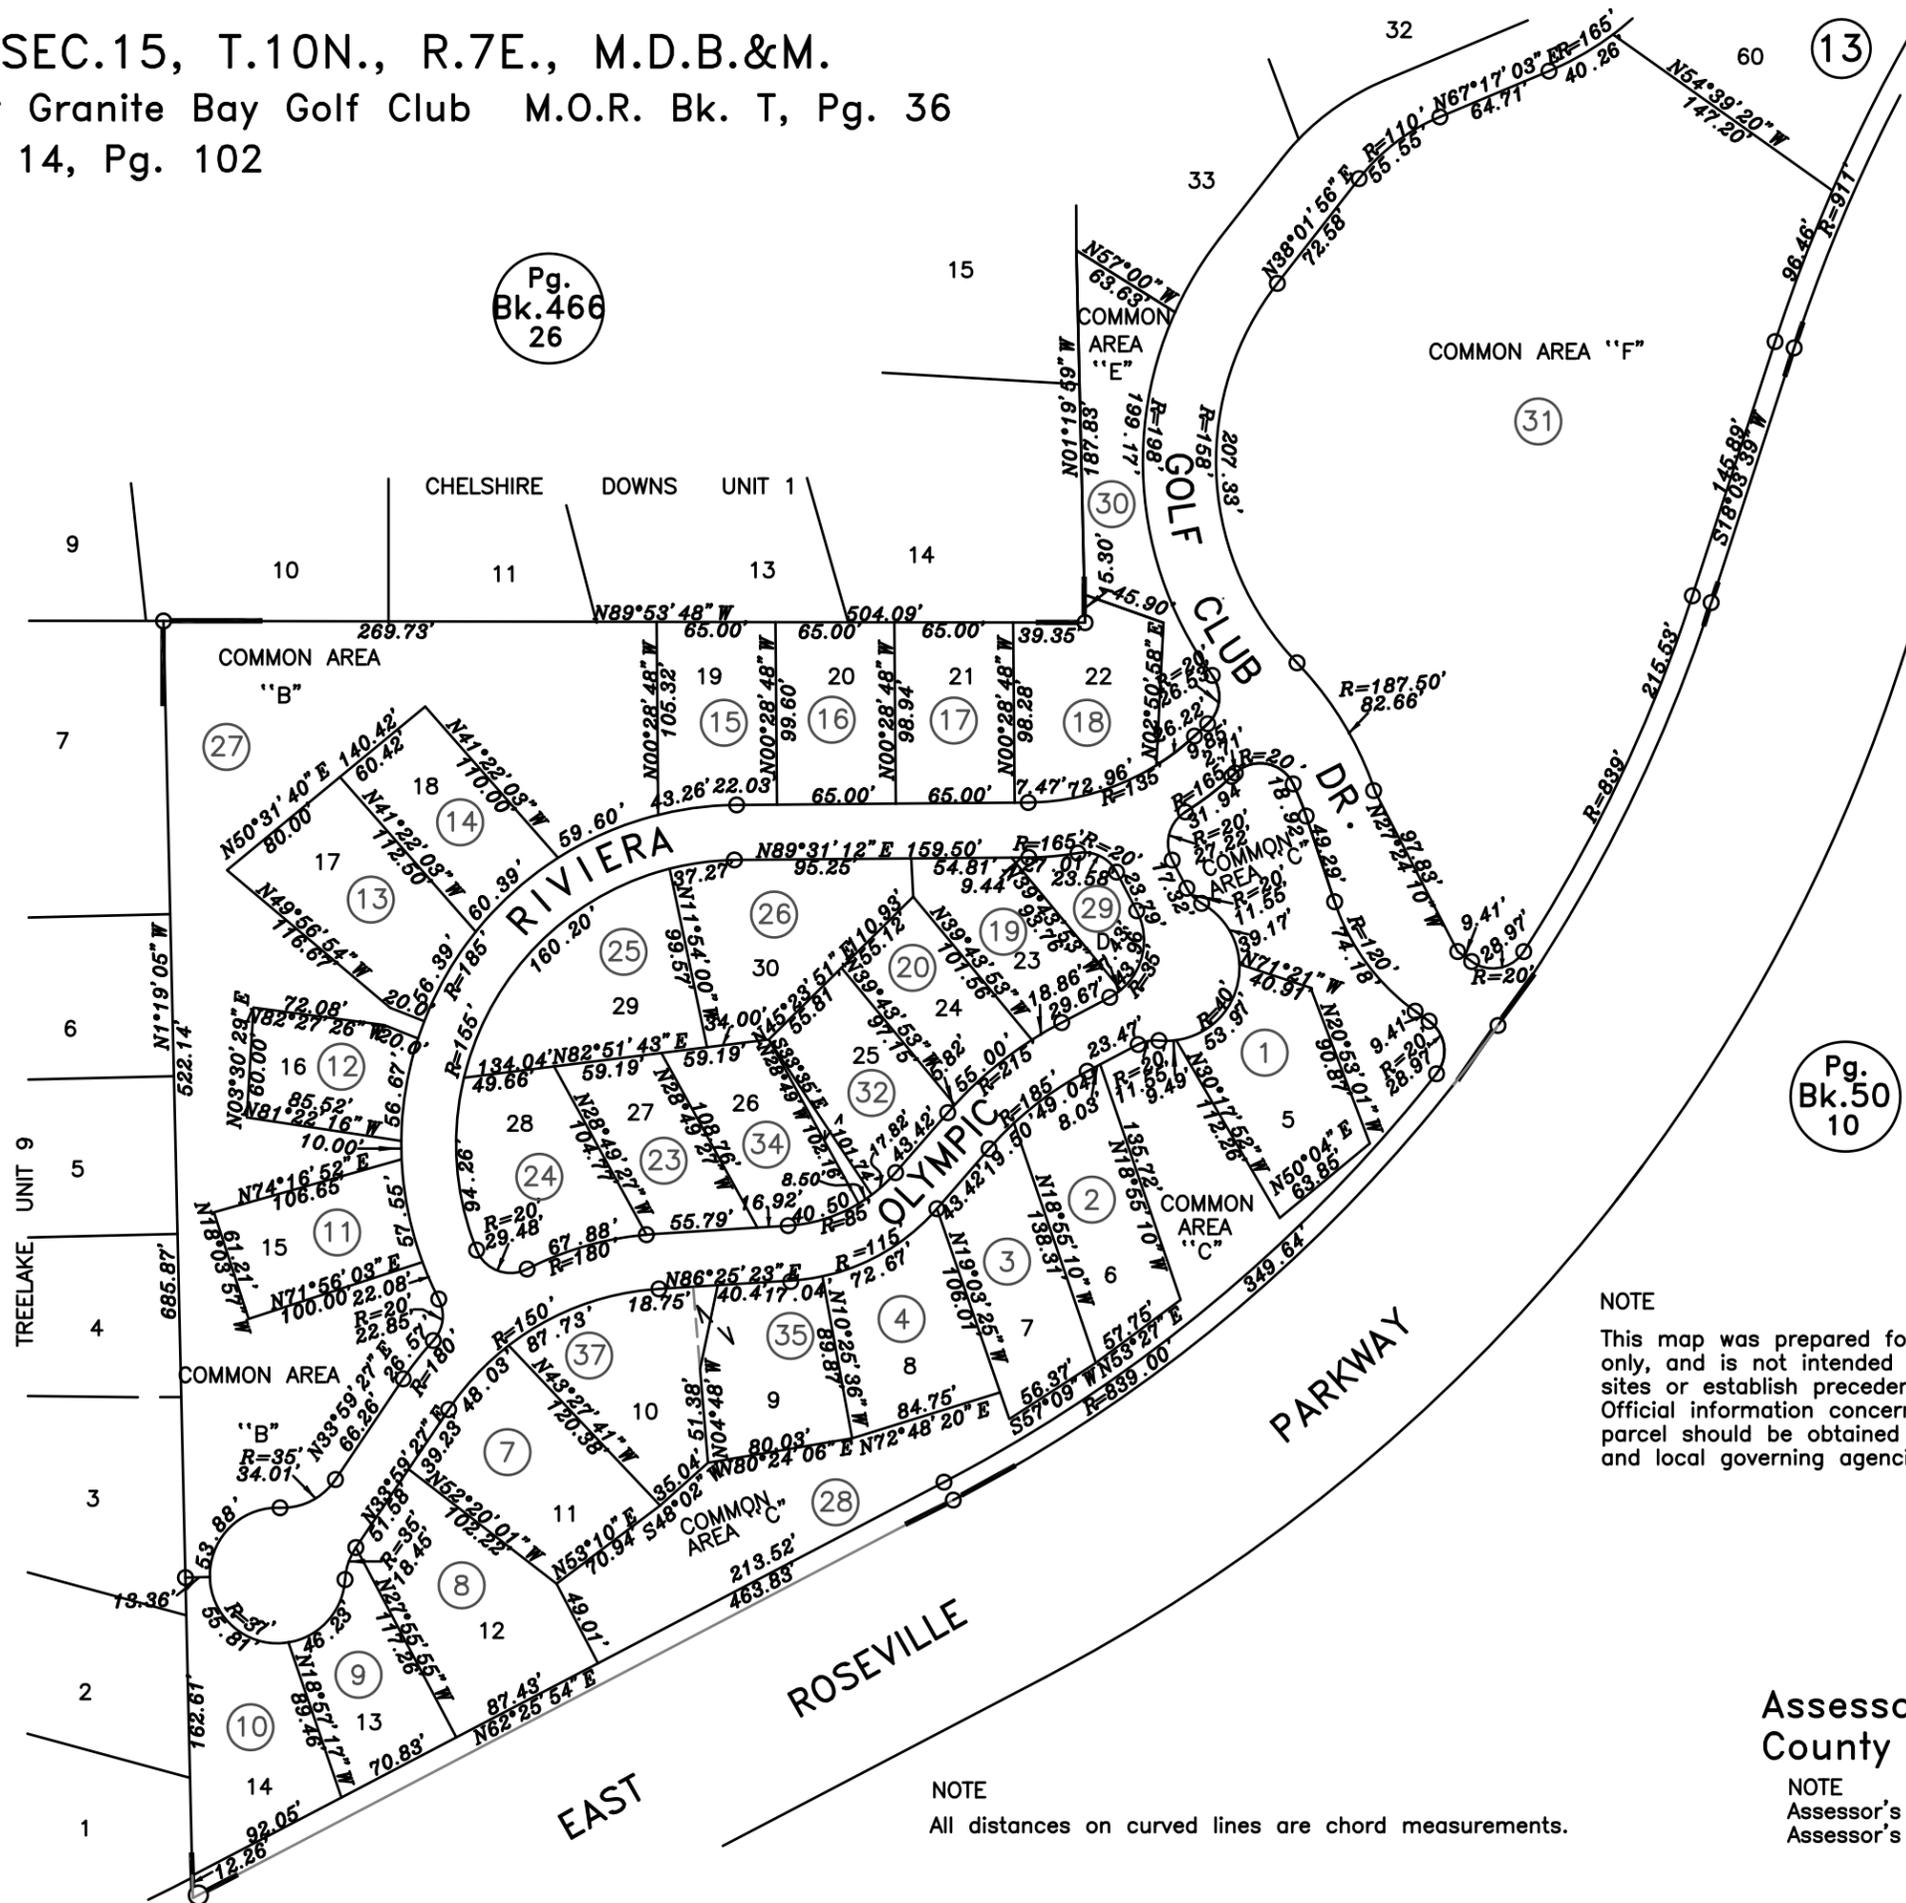


POR. N.E.1\4 SEC.15, T.10N., R.7E., M.D.B.&M.
 The Residences At Granite Bay Golf Club M.O.R. Bk. T, Pg. 36
 Survey M.O.R. Bk. 14, Pg. 102

465-12

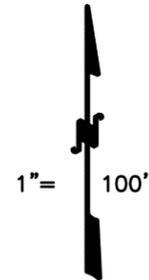

Pg. Bk.466 11

Pg. Bk.466 26

Pg. Bk.50 10

NOTE
 This map was prepared for assessment purposes only, and is not intended to illustrate legal building sites or establish precedence over local ordinances. Official information concerning size or use of any parcel should be obtained from recorded documents and local governing agencies.

NOTE
 All distances on curved lines are chord measurements.

Assessor's Map Bk.465Pg.12
 County of Placer, Calif.

NOTE
 Assessor's Block Numbers Shown in Ellipses.
 Assessor's Parcel Numbers Shown in Circles.

09-10-2007
 04-08-2000
 02-24-2000
 08-21-96 SKS
 Formerly Por. 050-100-040-000