
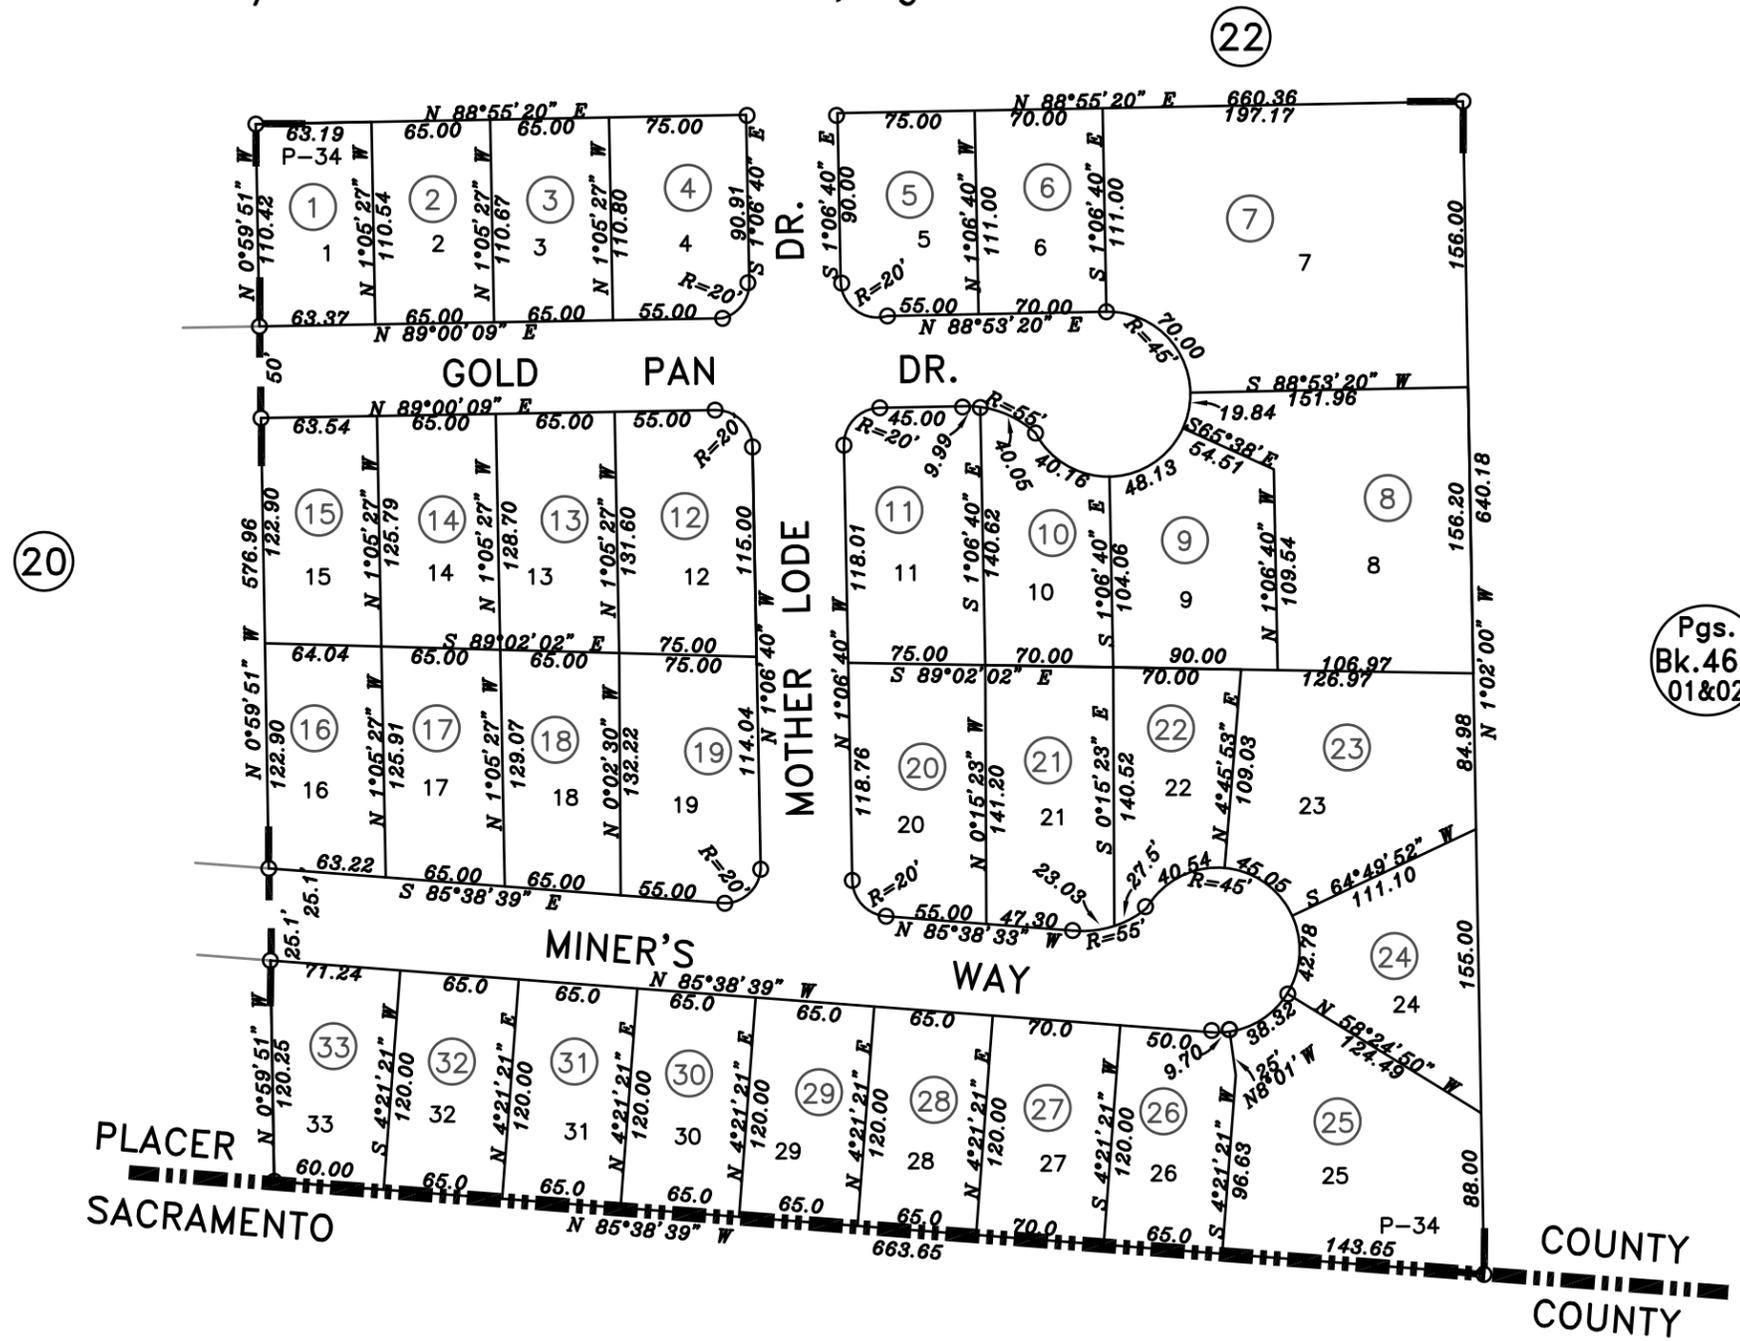


POR. S.E.1/4 SEC.13, T.10N., R.6E., M.D.B.&M.
 Citrus Height Addn. No. 8, M.O.R. Bk. C, Pg. 53
 Cirby Ranch South M.O.R. Bk. P, Pg. 34

470-27

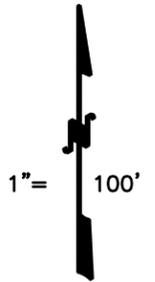

Pgs.
Bk.467
01&02

NOTE
 All distances on curved lines are chord measurements.

NOTE
 This map was prepared for assessment purposes only, and is not intended to illustrate legal building sites or establish precedence over local ordinances. Official information concerning size or use of any parcel should be obtained from recorded documents and local governing agencies.

Assessor's Map Bk.470 Pg.27
 County of Placer, Calif.

NOTE
 Assessor's Block Numbers Shown in Ellipses.
 Assessor's Parcel Numbers Shown in Circles.